


New

1st Floor plan to convert family room into a bedroom with bathroom and laundry

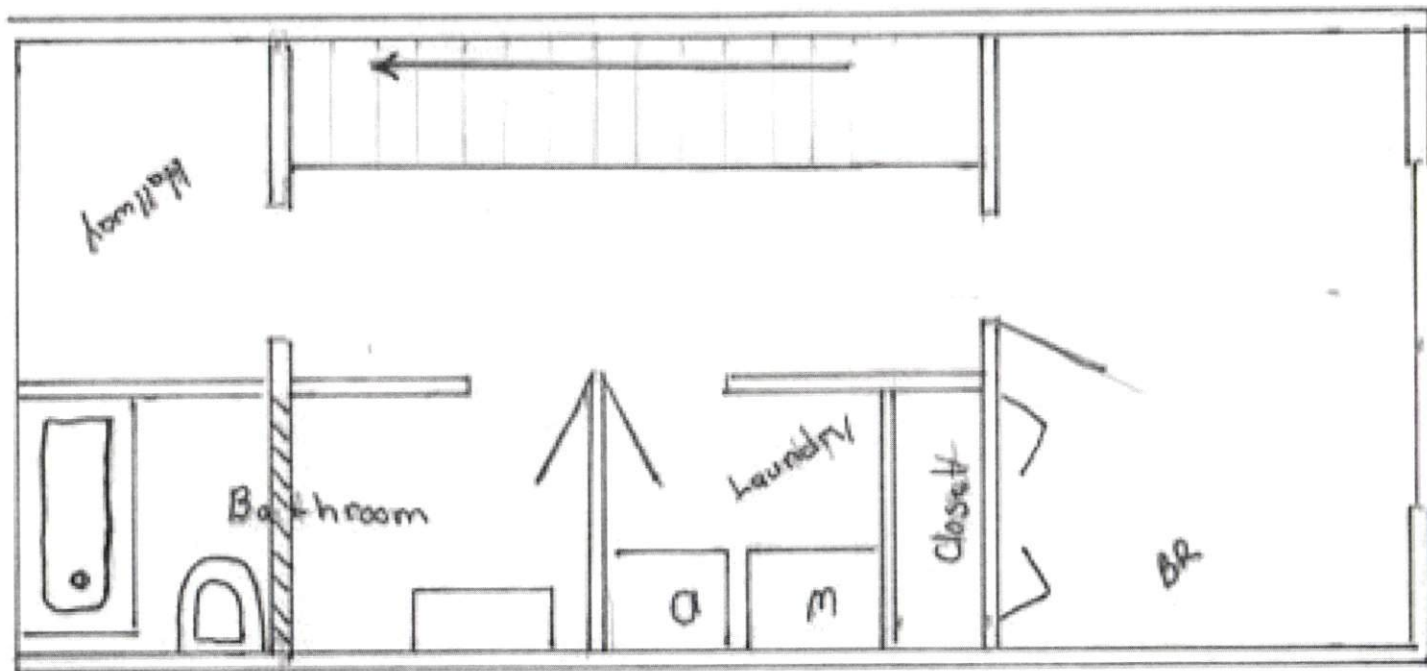

Wall removed and header put in
See engineer report

* New * Attic plan

