


\*New\*

1st Floor plan to convert family room into  
a bedroom with bathroom and laundry

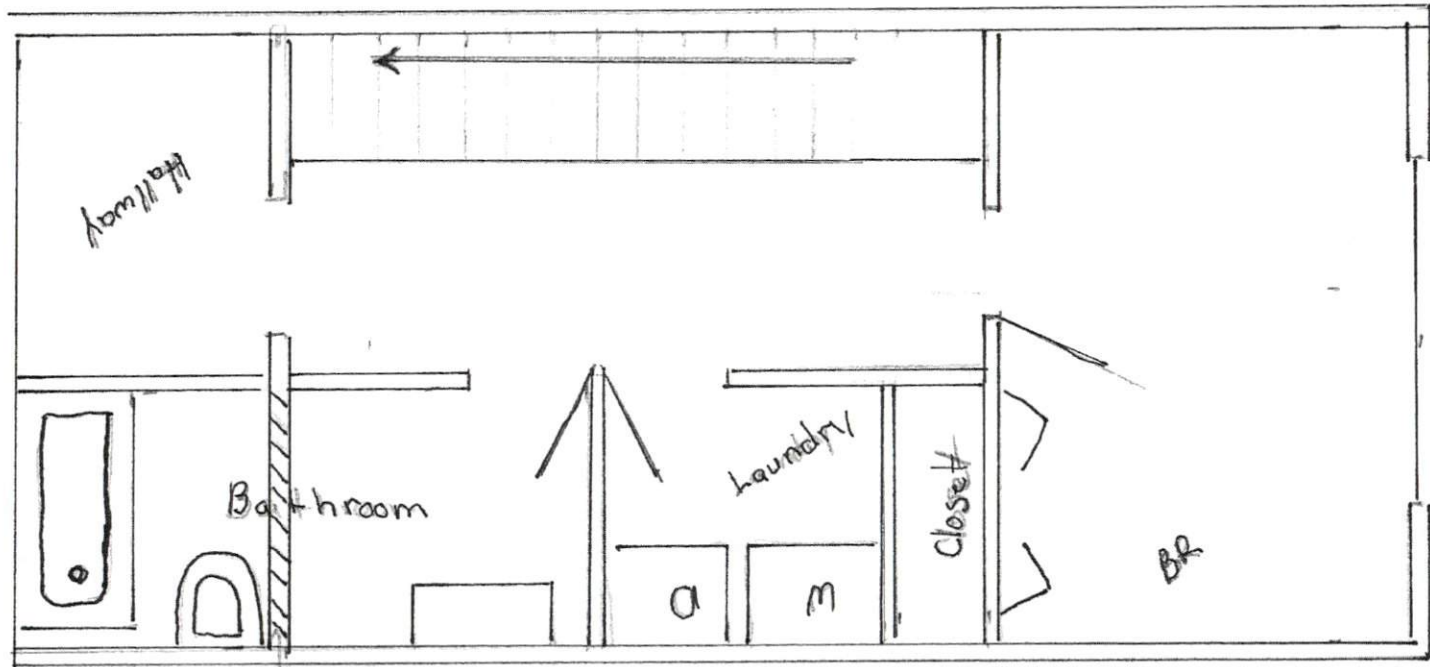

Wall removed  
and header put in  
See engineer report