


CLIENT: 65 Bridle Creek Dr PROJECT: _____

DATE: _____

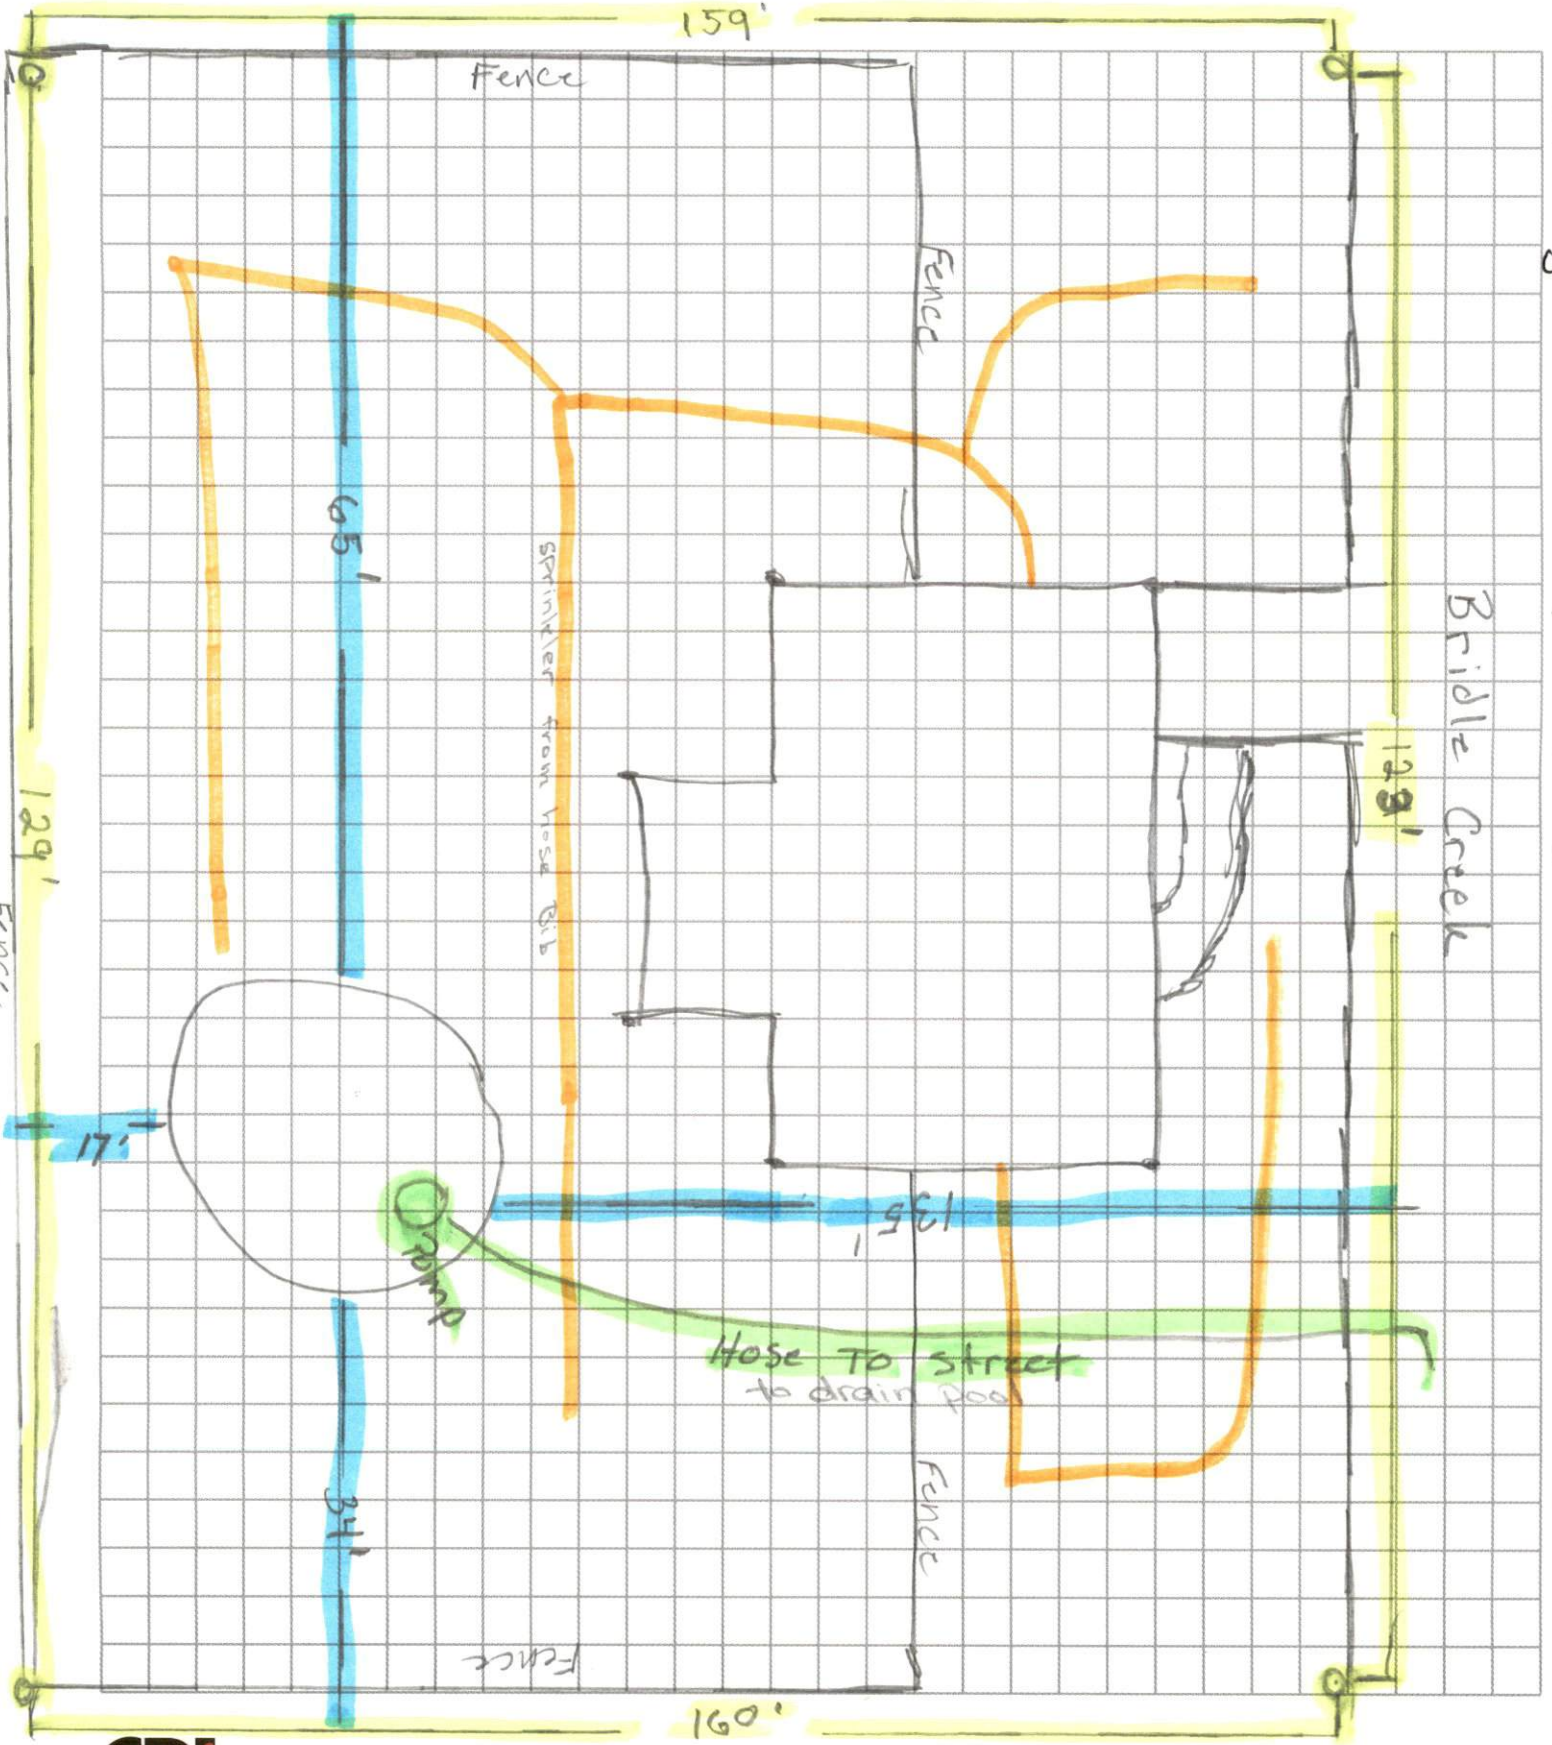

orange lines = sprinklers from house hose Bib