

#00-5-0567

NETT COUNTY HEALTH DEPARTMENT
ENVIRONMENTAL HEALTH SECTION

No 15790

OPERATIONS PERMIT

Name: (owner) DONALD + STEPHANIE WALKINS

New Installation Septic Tank

Property Location: SR# 1427 Baptist Grove

Repairs Nitrification Line

Subdivision Charles Underwood

Lot # _____

TAX ID# _____

Quadrant # _____

Contractor: Jerry Stephens

Registration # _____

Basement with Plumbing: Garage:

Water Supply: Well Public Community

Distance From Well: 50' ft.

Following are the specifications for the sewage disposal system on above captioned property.

Type of system: Conventional Other _____

Size of tank: Septic Tank: 1200 gallons Pump Tank: _____ gallons


Subsurface Drainage Field No. of ditches 3 exact length of each ditch 150 ft. width of ditches 3 ft. depth of ditches 18 in.

French Drain: _____ Linear feet

PERMIT NO. 15522

Date: 3-28-03

Inspected by: James E. Mowbray
Environmental Health Specialist

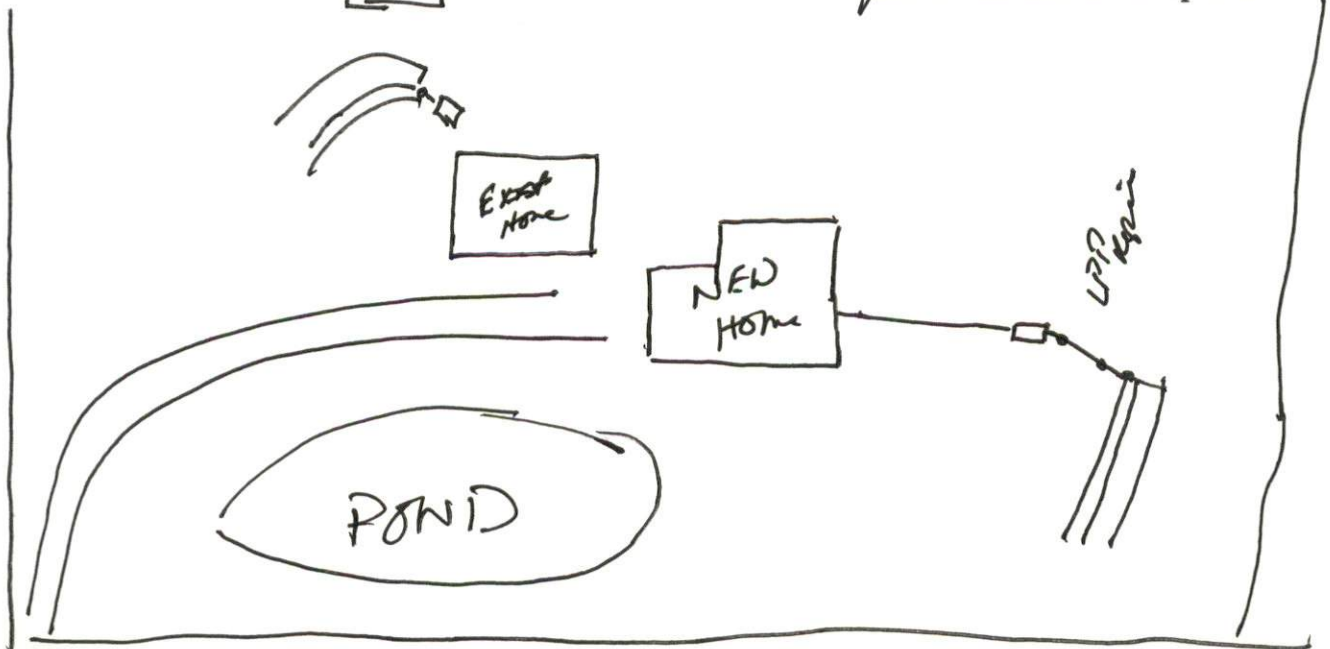

SR 1427 Baptist Grove

00-5-0567

HARNETT COUNTY HEALTH DEPARTMENT

No 15522

IMPROVEMENT PERMIT

Be it ordained by the Harnett County Board of Health as follows: Section III, Item B. "No Person shall begin construction of any building at which a septic tank system is to be used for disposal of sewage without first obtaining a written permit from the Harnett County Health Department."

Name: (owner) DONALD G + STEFANIE C WATKINS
Property Location: SR# 1427 Baptist Grove
New Installation, Septic Tank, Repairs, Nitrification Line

Subdivision Charles Underwood Lot #

Tax ID # Quadrant #

Number of Bedrooms Proposed: Lot Size: 14.34

Basement with Plumbing: Garage:

Water Supply: Well, Public, Community

Distance From Well: 50' ft.

Following is the minimum specifications for sewage disposal system on above captioned property. Subject to final approval.

Type of system: Conventional, Other

Size of tank: Septic Tank: 1200 gallons, Pump Tank:

Subsurface Drainage Field: No. of ditches 3, exact length of each ditch 150 ft., width of ditches 3 ft., depth of ditches 18 in.

French Drain Required: Linear feet


Date: 9-6-02

Signed: James E. Montant, Environmental Health Specialist

This permit is subject to revocation if site plans or intended use change.

*CONTRACTOR TO MEET ON SITE PRIOR TO INSTALLATION

*ANY ADDITIONAL CHANGES - APPLICANT WILL GO TO PRIVATE CONSULTANT FOR PROPOSAL!

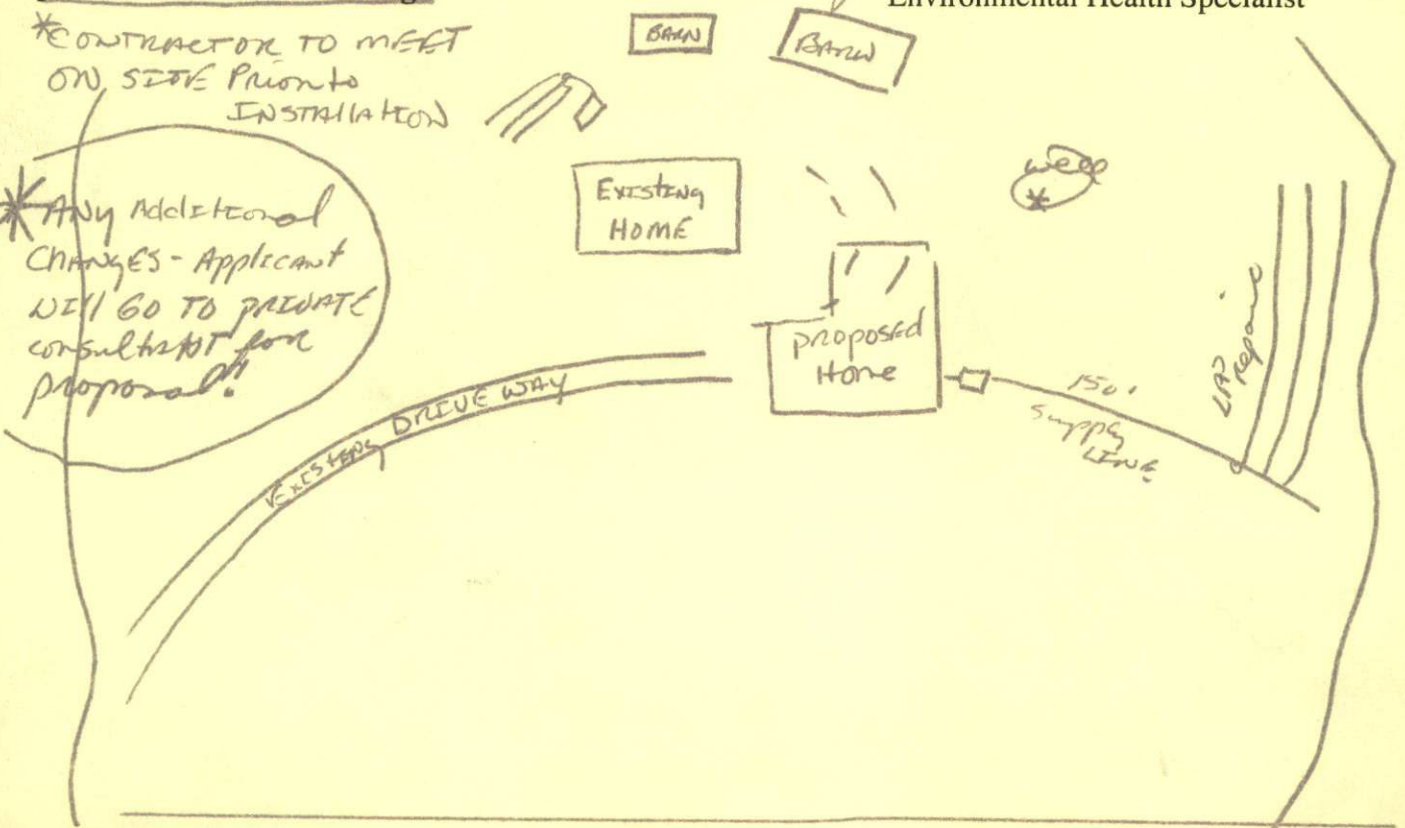

SIR 1427 Baptist Grove