

# Harnett County Department of Public Health Improvement Permit

Revised  
for ST  
Placement

A building permit cannot be issued with only an Improvement Permit

ISSUED TO Josh Bryant PROPERTY LOCATION 31 Georgie Dr (SR1273) LOT # \_\_\_\_\_  
 SUBDIVISION \_\_\_\_\_ Site Improvements required prior to Construction Authorization Issuance: \_\_\_\_\_  
 NEW  REPAIR  EXPANSION   
 Type of Structure 53' x 28' Modular  
 Proposed Wastewater System Type: 25% reduction  
 Projected Daily Flow 360 GPD  
 Number of bedrooms 3 Number of Occupants 6 max  
 Basement  Yes  No  
 Pump Required  Yes  No  May be required based on final location and elevations of facilities  
 Type of Water Supply:  Community  Public  Well Distance from well \_\_\_\_\_ feet Permit valid for:  Five years  
 No expiration  
 Permit conditions \_\_\_\_\_

Authorized State Agent [Signature] Date 7-12-22 SEE ATTACHED SITE SKETCH  
 The issuance of this permit by the Health Department in no way guarantees the issuance of other permits. The permit holder is responsible for checking with appropriate governing bodies concerning their requirements. This site is subject to reevaluation if the site plan, plat, or the intended use changes. The Improvement Permit shall not be affected by a change in ownership of the site. This permit is subject to compliance with the provisions of the Laws and Rules for Sewage Treatment and Disposal and to conditions of this permit.

## Construction Authorization (Required for Building Permit)

The construction and installation requirements of Rules 1950, 1952, 1954, 1955, 1956, 1957, 1958 and 1959 are incorporated by references into this permit and shall be met. Systems shall be installed in accordance with the attached system layout.

ISSUED TO Josh Bryant PROPERTY LOCATION 31 Georgie Dr (SR1273) LOT # \_\_\_\_\_  
 SUBDIVISION \_\_\_\_\_  
 Facility Type: 53' x 28' Modular  New  Expansion  Repair  
 Basement?  Yes  No Basement Fixtures?  Yes  No  
 Type of Wastewater System\*\* 25% reduction (Initial) Wastewater Flow 360 GPD  
 (See note below, if applicable ) 25% reduction (Repair)  
 Installation Requirements/Conditions  
 Septic Tank Size 1000 gallons Exact length of each trench 45 feet Trench Spacing: 9 Feet on Center  
 Pump Tank Size \_\_\_\_\_ gallons Trenches shall be installed on contour at a Soil Cover: 6 inches  
 Maximum Trench Depth of 18" - 24" inches (Maximum soil cover shall not exceed  
 (Trench bottoms shall be level to  $\pm 1/4"$  36" above the trench bottom)  
 in all directions)  
 Pump Requirements \_\_\_\_\_ ft TDH vs \_\_\_\_\_ GPM \_\_\_\_\_ inches below pipe  
 Aggregate Depth: \_\_\_\_\_ inches above pipe  
 \_\_\_\_\_ inches total  
 Conditions: \_\_\_\_\_

**WATER LINES (INCLUDING IRRIGATION) MUST BE 10FT. FROM ANY PART OF SEPTIC SYSTEM OR REPAIR AREA.  
 NO UTILITIES ALLOWED IN INITIAL OR REPAIR DRAIN FIELD AREA.**

\*\*If applicable: I understand the system type specified is different from the type specified on the application. I accept the specifications of this permit.

Owner/Legal Representative Signature \_\_\_\_\_ Date \_\_\_\_\_  
 The Construction Authorization is subject to reevaluation if the site plan, plat, or the intended use changes. The Construction Authorization shall not be transferred when there is a change in ownership of the site. This Construction Authorization is subject to compliance with the provisions of the Laws and Rules for Sewage Treatment and Disposal and to the conditions of this permit. SEE ATTACHED SITE SKETCH

Authorized State Agent [Signature] Date 7-12-22  
 Construction Authorization Expiration Date 7-12-27

Application # BRES2107-0039 *Revised*

### Harnett County Department of Public Health Site Sketch

Property Location: 31 Georgie Dr (SR1273)

Issued To: Josh Bryant


Subdivision \_\_\_\_\_

Lot # \_\_\_\_\_

Authorized State Agent: *[Signature]*

Date: \_\_\_\_\_

7-12-22

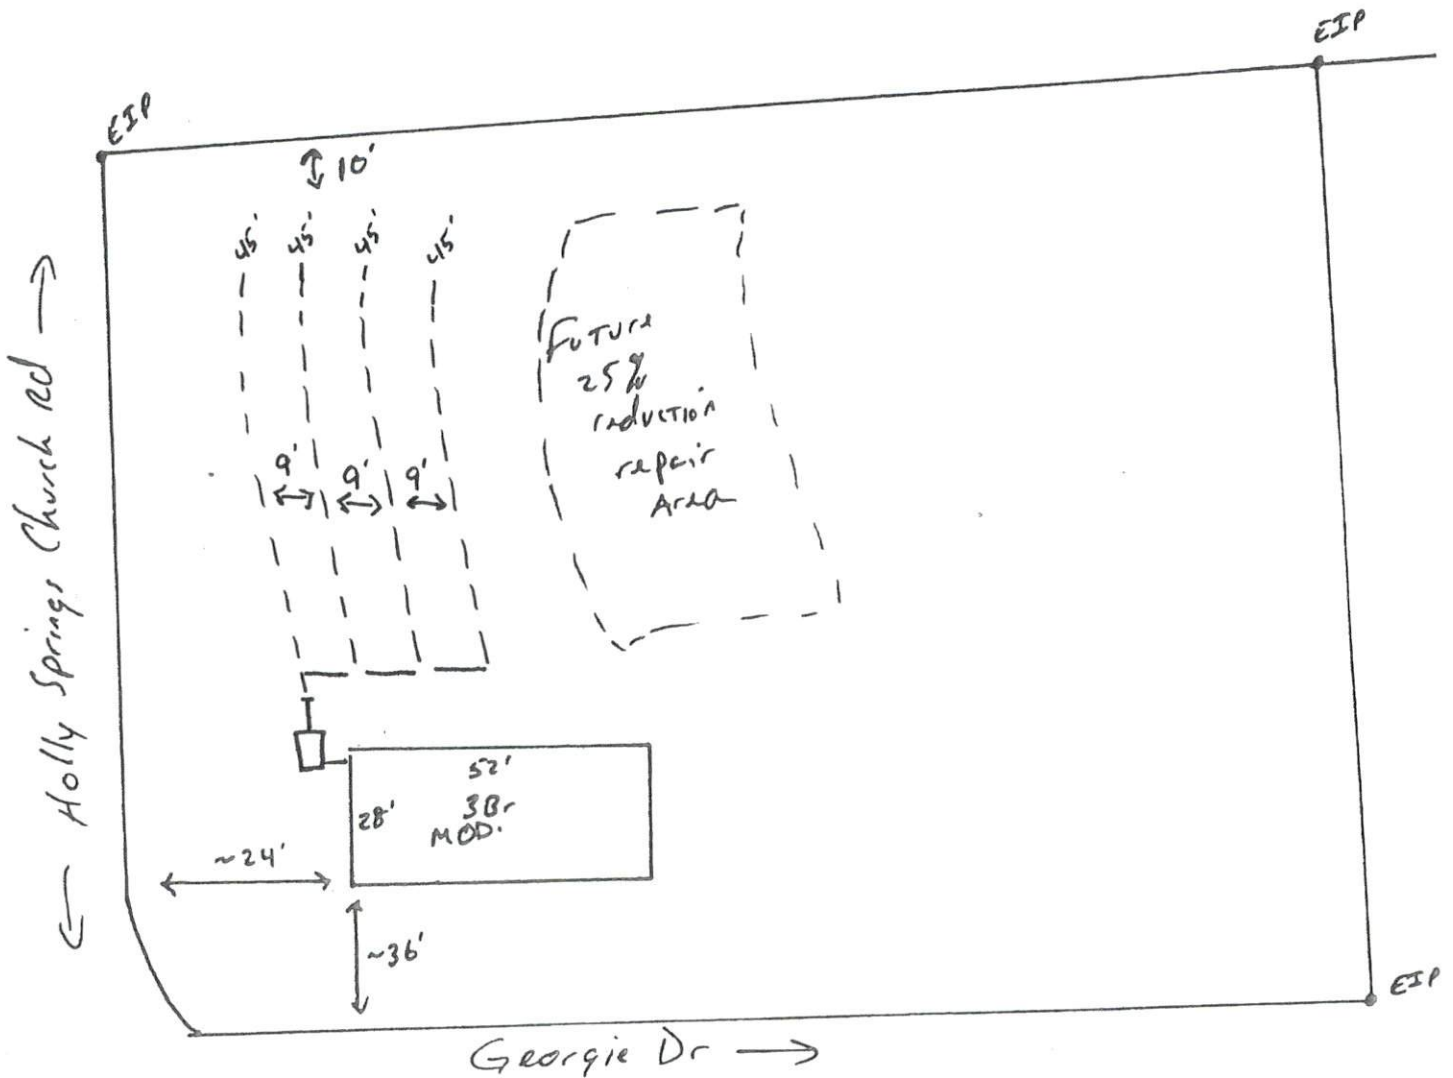

This drawing is for illustrative purposes only. System installation must meet all pertinent laws, rules, and regulations.