


FRONT

339 DEAN RD.

LILLINGTON, NC 27546

SIDE

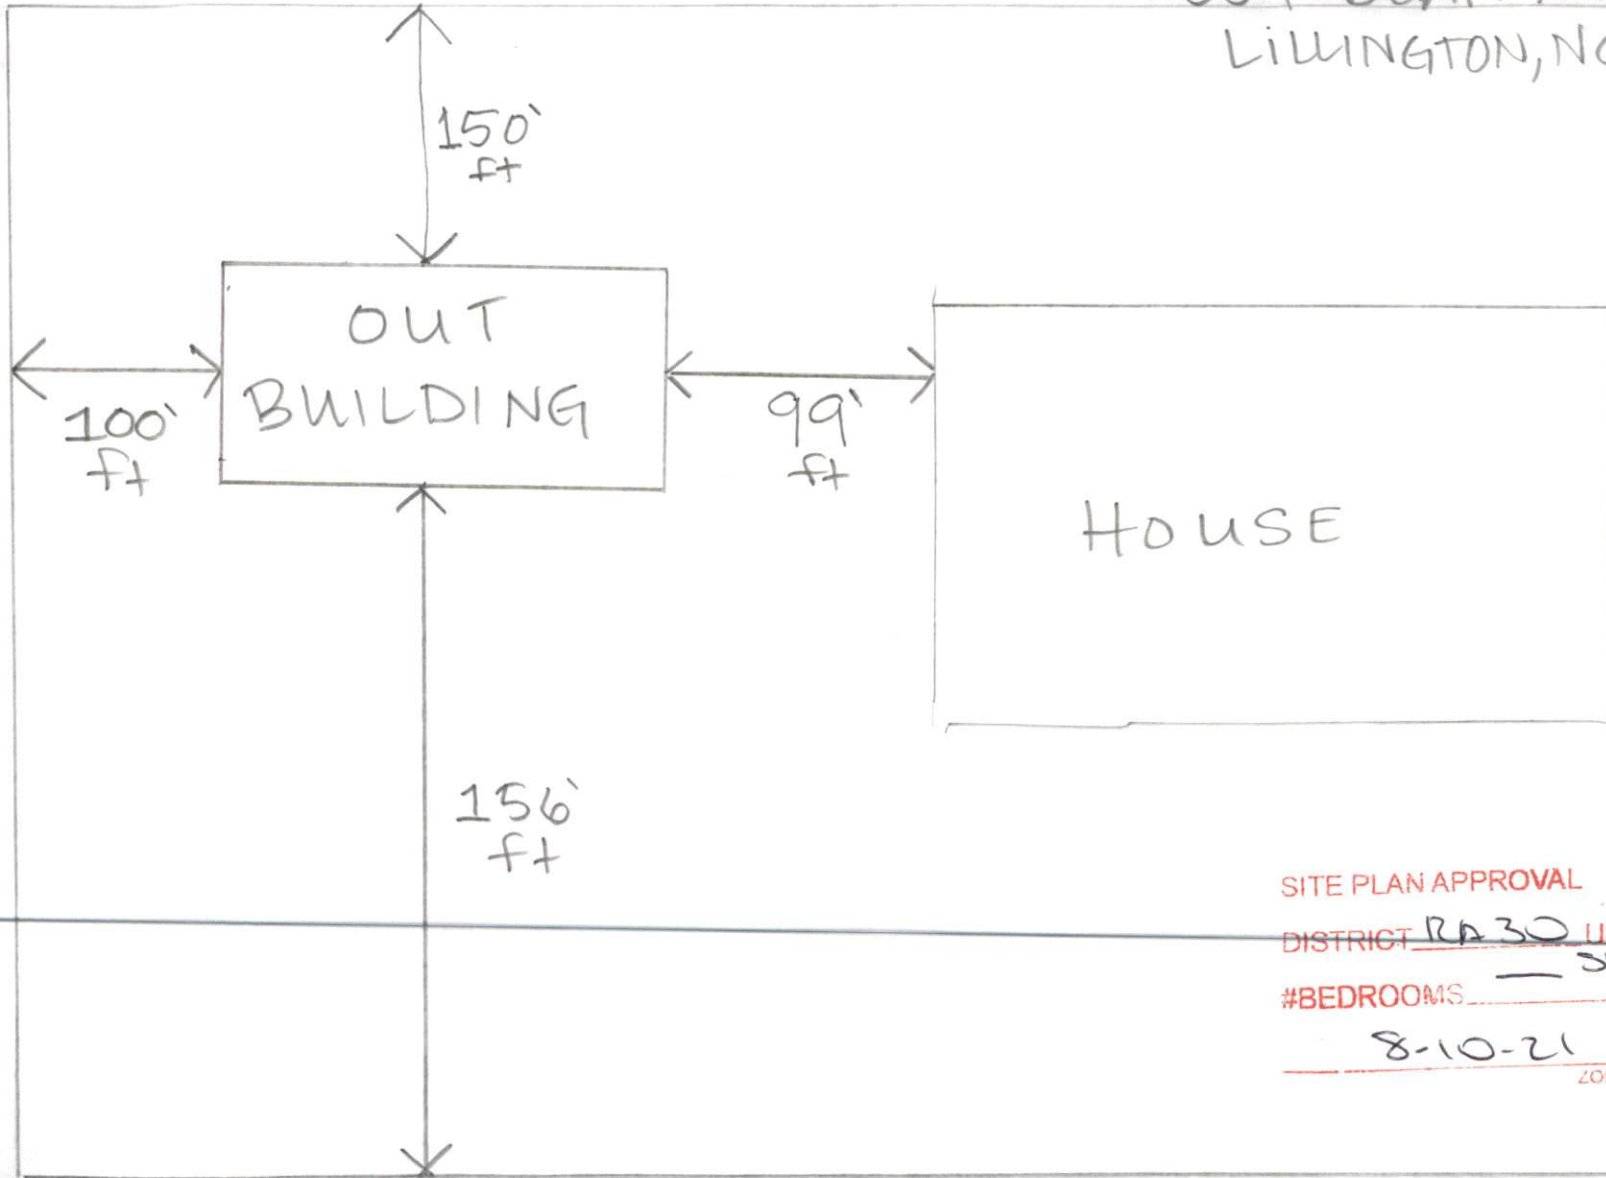

SITE PLAN APPROVAL

DISTRICT RA 30 USE 24x40

#BEDROOMS — storage building

8-10-21 K.G.

ZONING ADMINISTRATOR

BACK