


DECK EXTENSION PROJECT

478 LAKESIDE LN, SANFORD, N.C.


7-28-21
RBJ
ORIG.

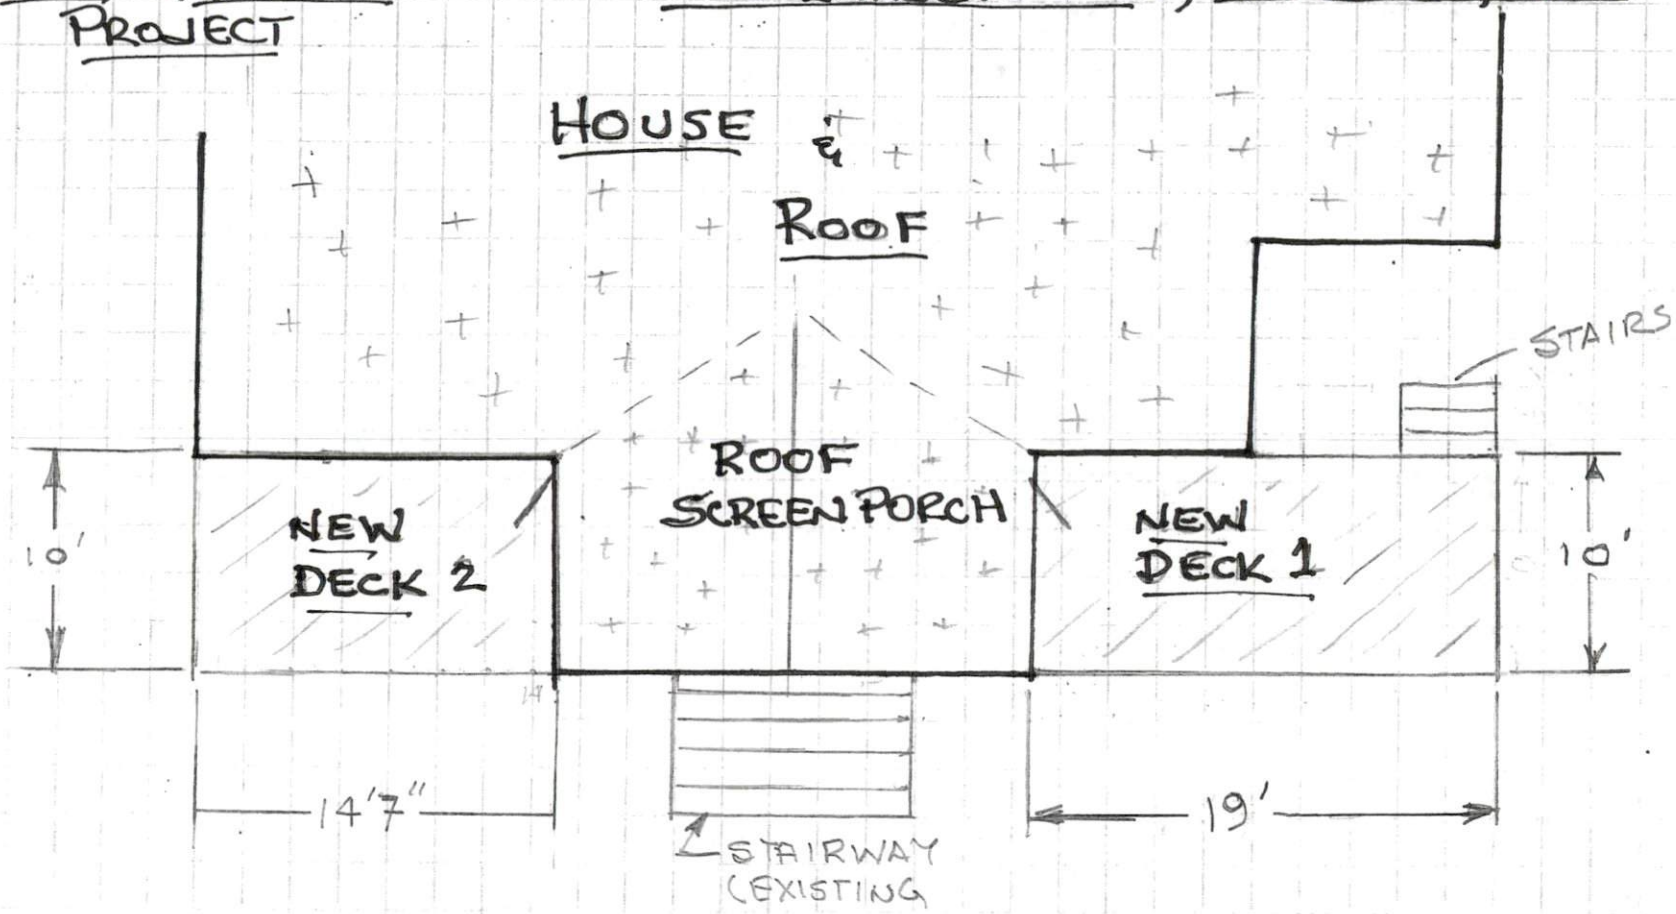

TOP VIEW OVERVIEW


LAKE

DECK 1 TOP VIEW (FRAME WORK)

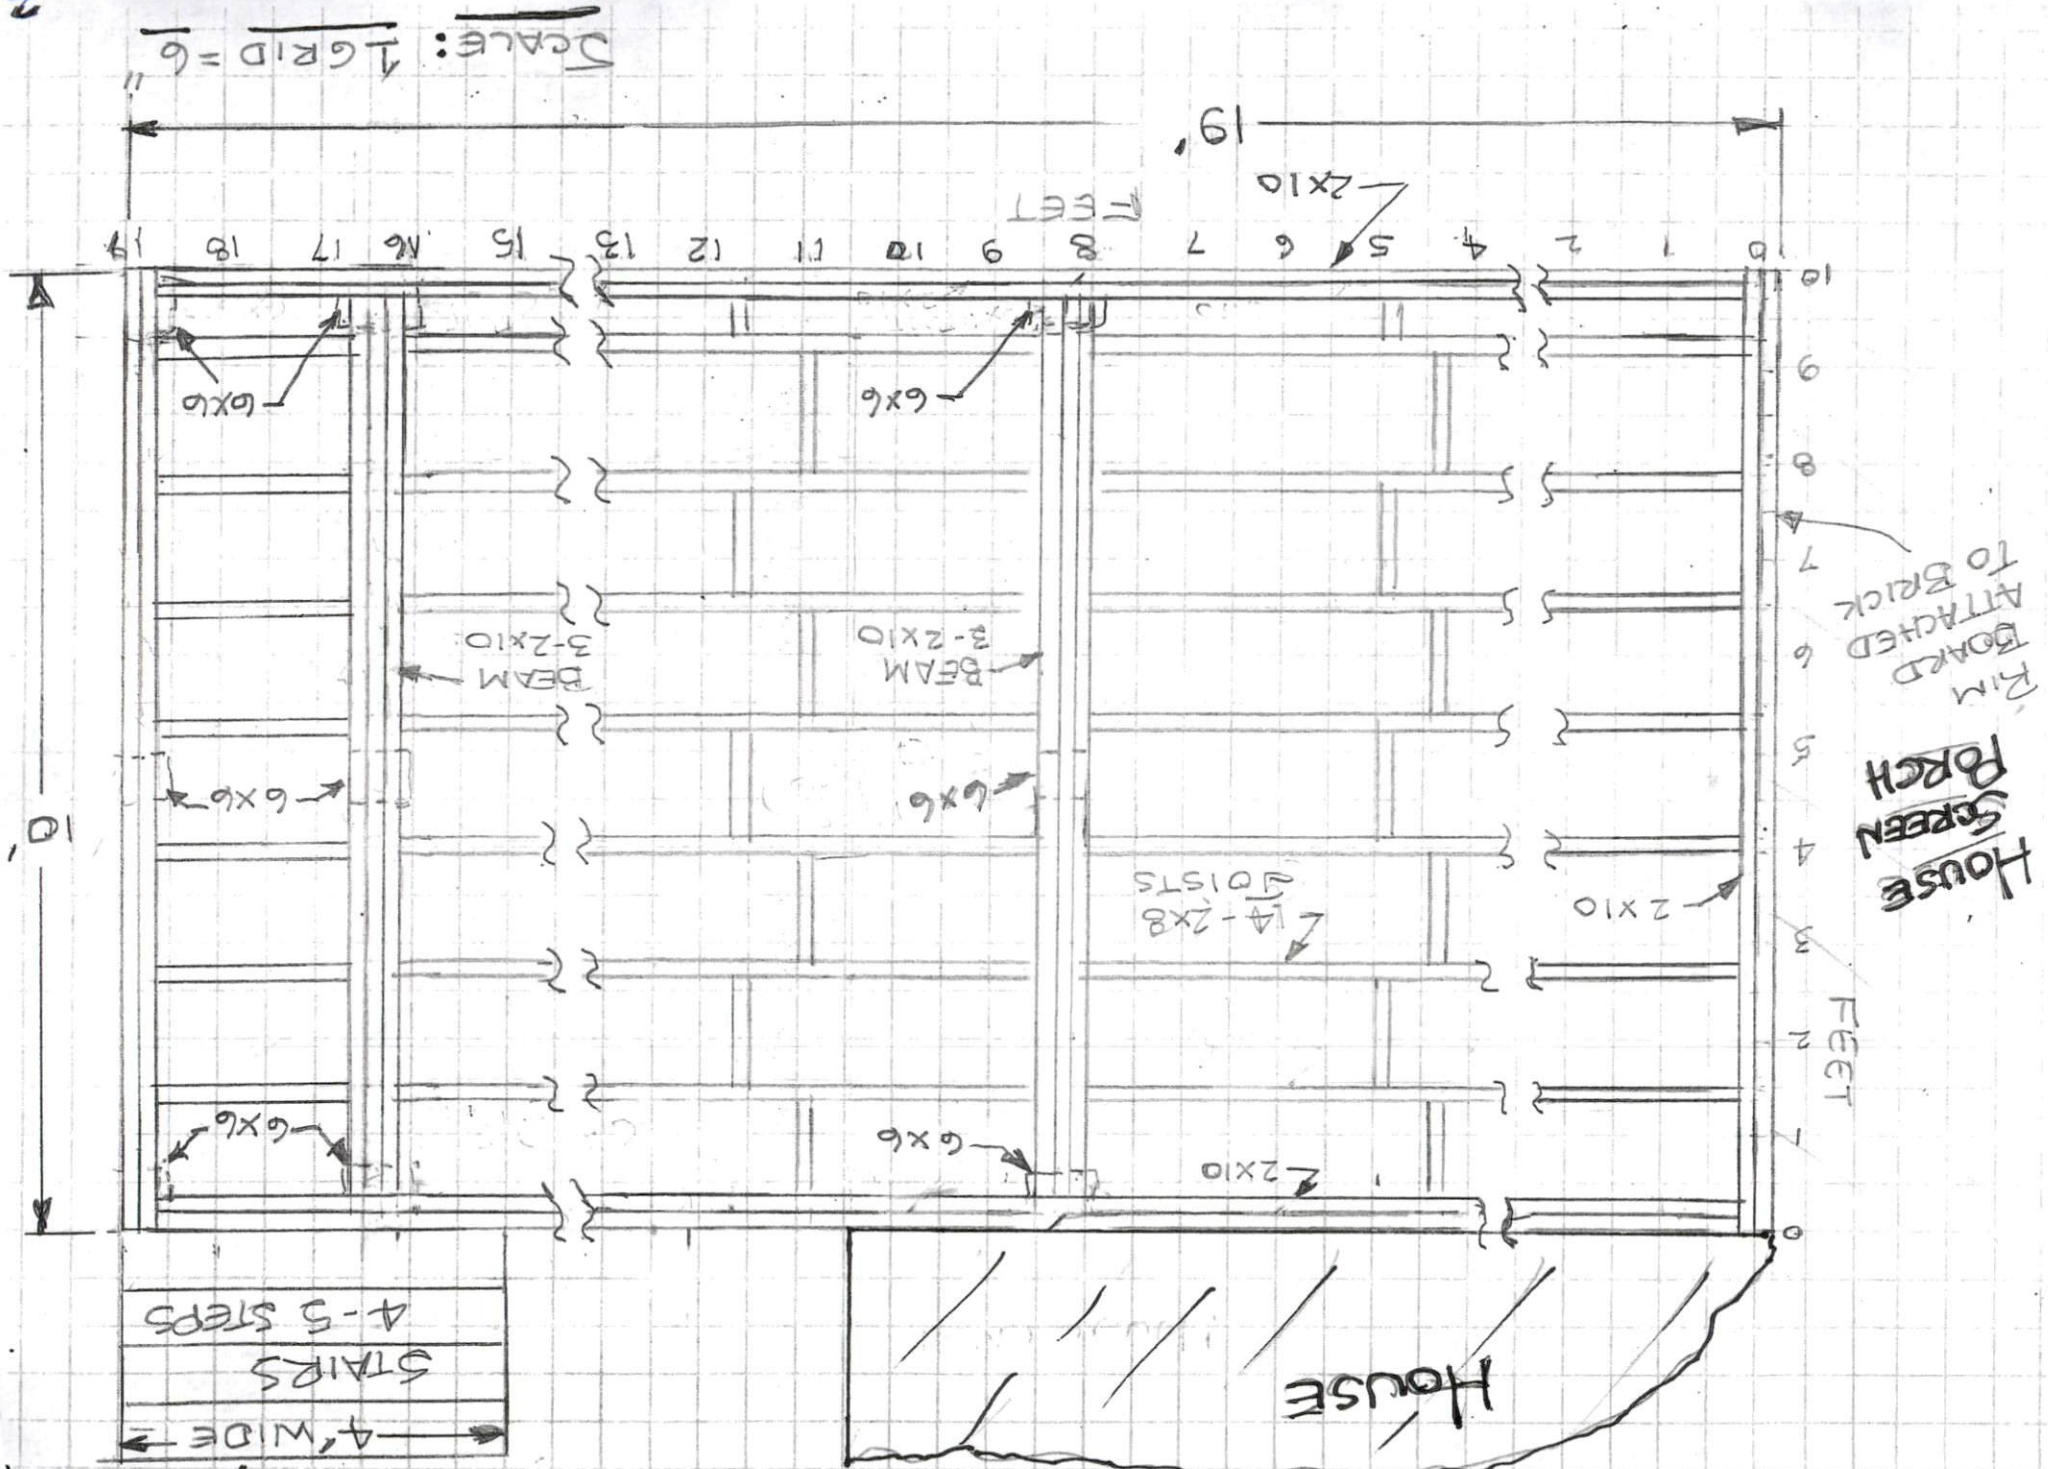

DECK 2 TOP VIEW (FRAMEWORK)

HOUSE

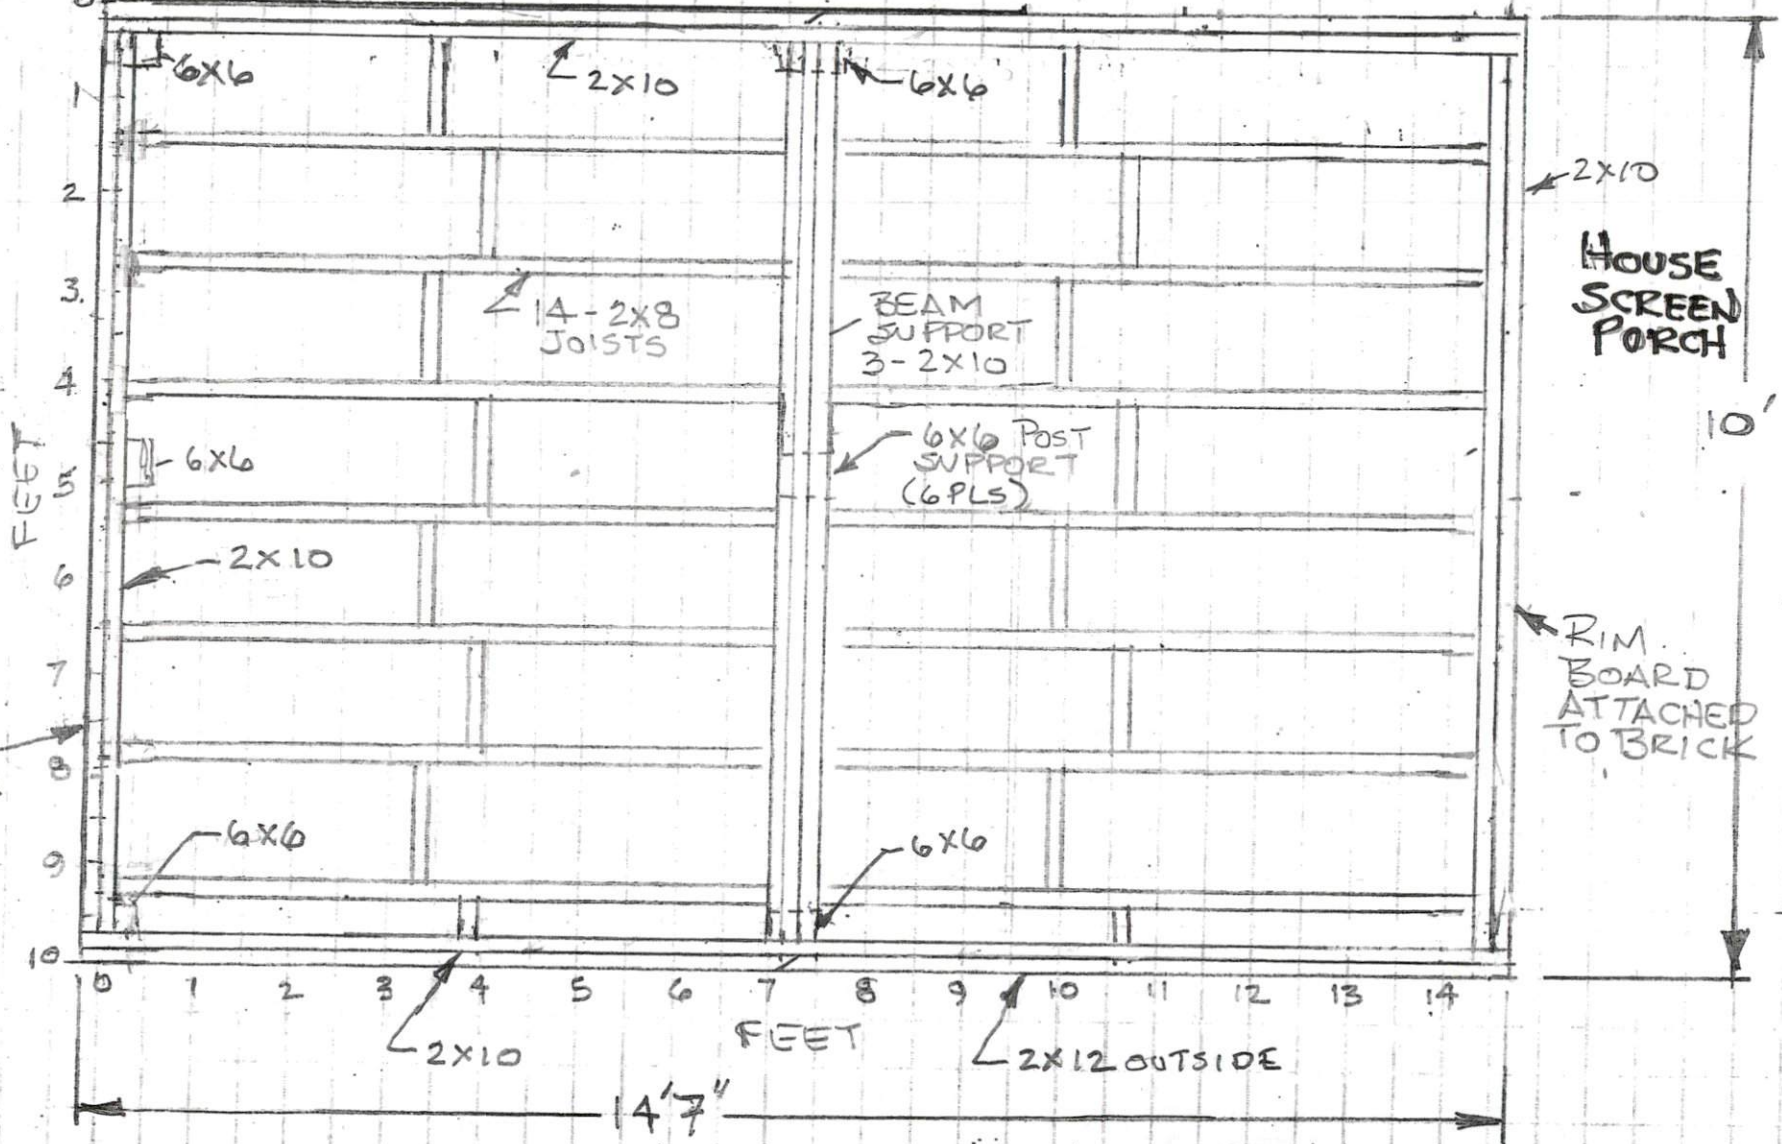

HOUSE
SCREEN
PORCH

RIM
BOARD
ATTACHED
TO BRICK


FEET

FEET

SCALE: 1 GRID = 6"

FRONT VIEW (RH SIDE) (FRAME WORK) (DECK 1)

* NOTE: DECK 2 HAS SIMILAR CONSTRUCTION

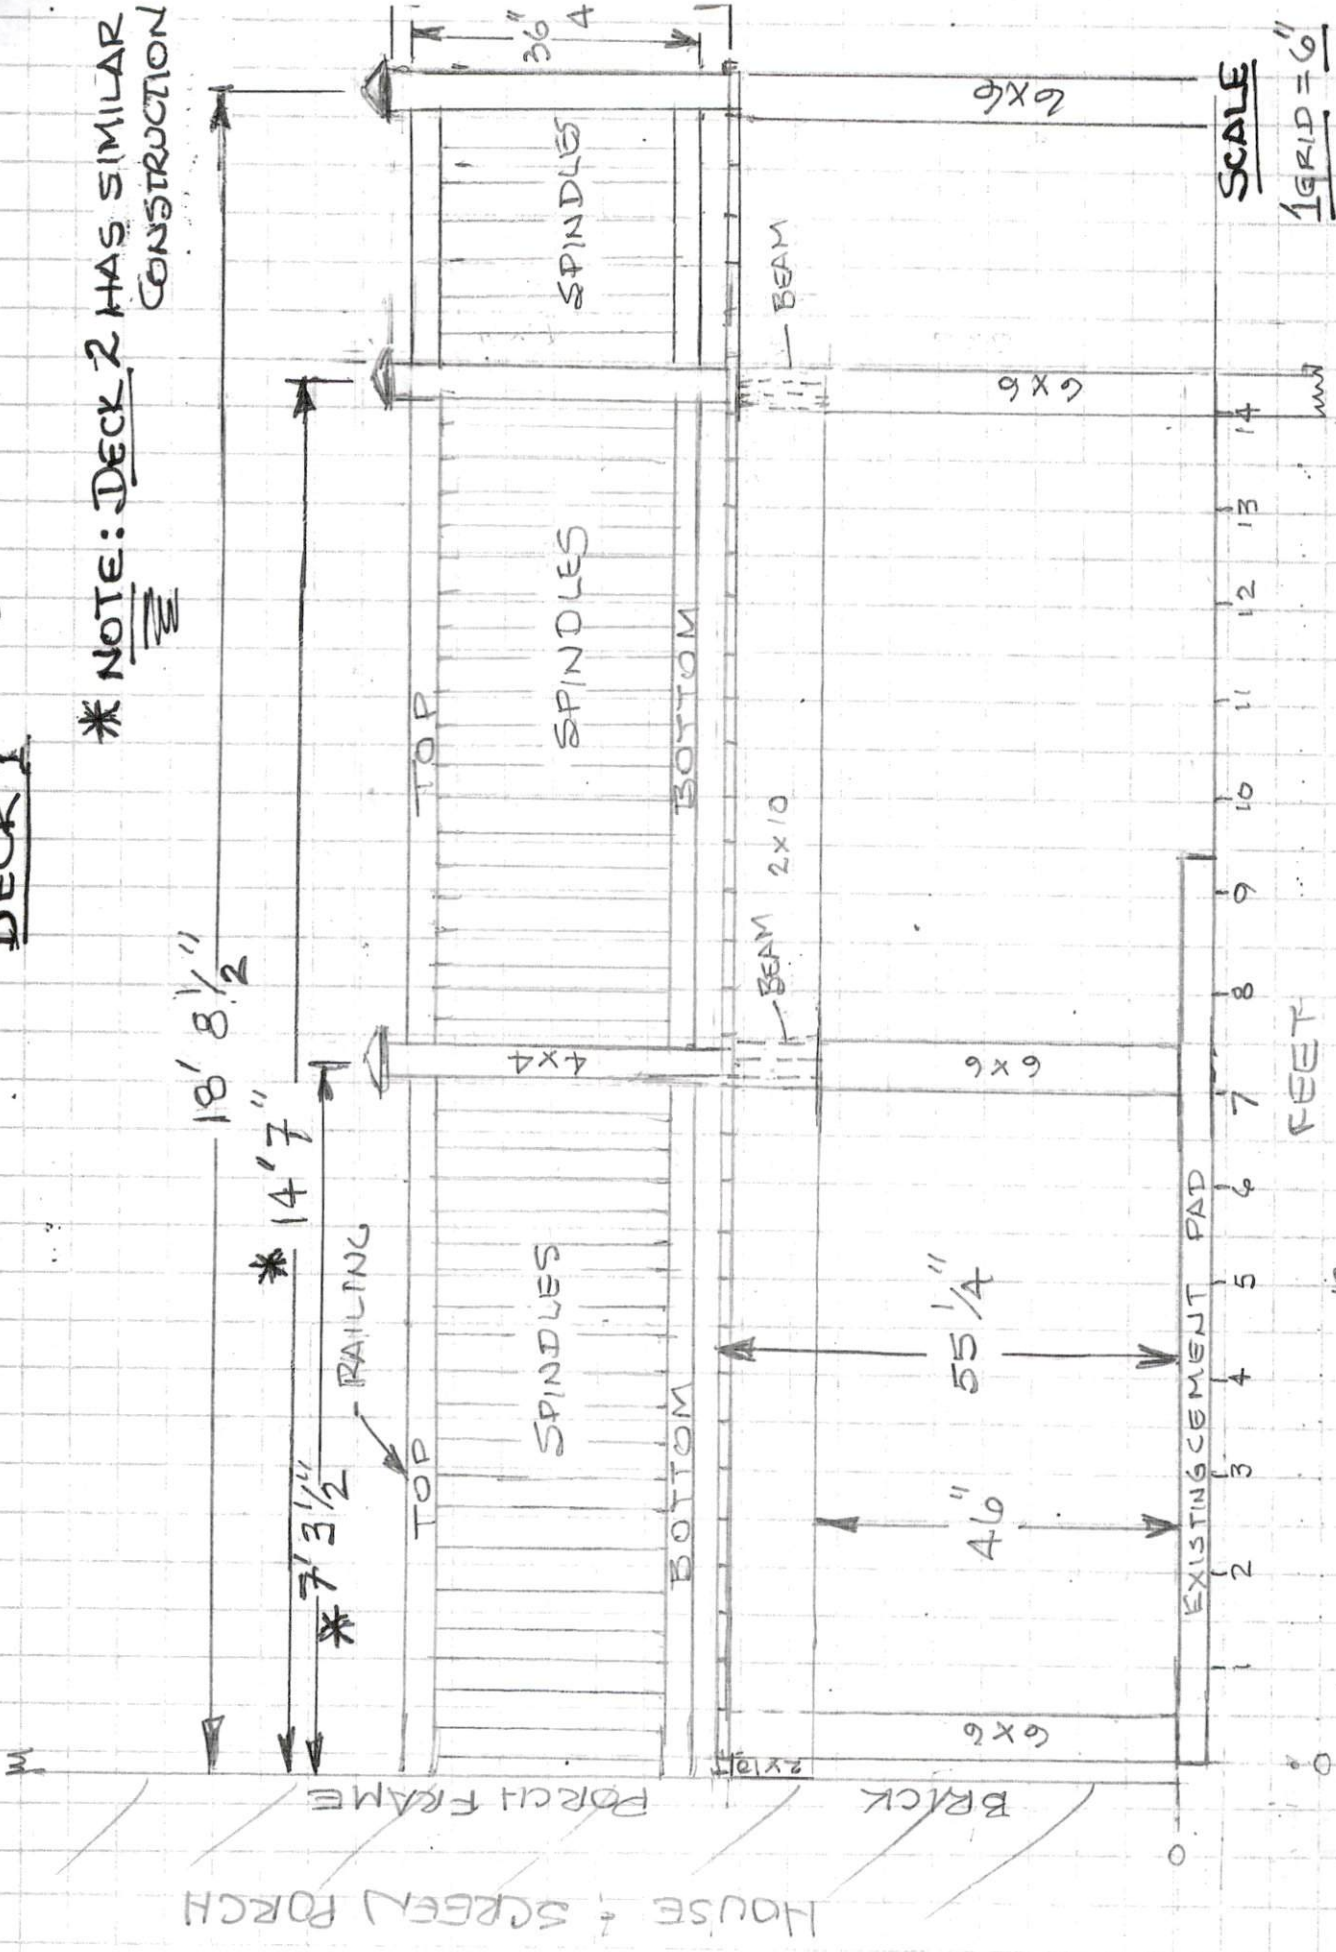

20 29