

HTE# 06-50016019

Harnett County Department of Public Health 19218

PERMIT # _____

Operation Permit

New Installation Septic Tank Repair Nitrification Line Expansion


Name: (owner) Dany Morris
System Installer: Ted Brown Registration # _____
PROPERTY LOCATION: NC 27
SUBDIVISION Lane Valley LOT # 21

Basement with plumbing: Garage Number of Bedrooms 7
Type of Water Supply: Community Public Well Distance from well 50 feet

System Type: Pump to upper shallow Z.P. tanks III Types V and VI Systems expire in 5 years. III
(In accordance with Table V a)

Owner must contact Health Department 6 months prior to expiration for permit renewal.

This system has been installed in compliance with applicable North Carolina General Statutes, Rules for Sewage Treatment and Disposal, and all conditions of the Improvement Permit and Construction Authorization.

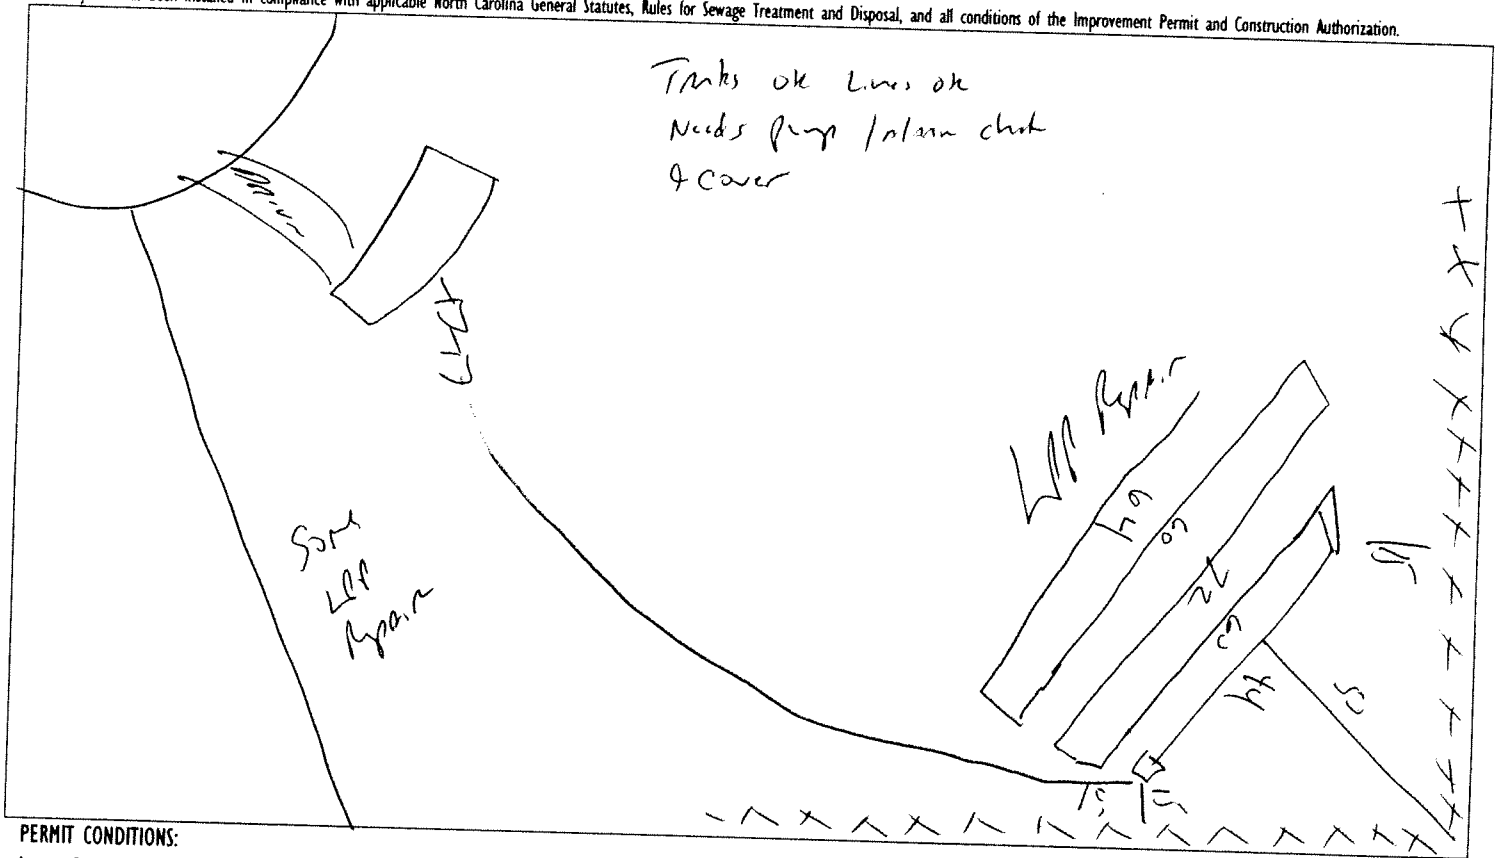

PERMIT CONDITIONS:

- I. Performance: System shall perform in accordance with Rule .1961.
- II. Monitoring: As required by Rule .1961.
- III. Maintenance: As required by Rule .1961. Other: _____
Subsurface system operator required? Yes No
If yes, see attached sheet for additional operation conditions, maintenance and reporting.
- IV. Operation: _____
- V. Other: _____

Following are the specifications for the sewage disposal system on the above captioned property.

Type of system: Conventional Other Quicly Size of tank: Septic Tank: 600 gallons Pump Tank: 1000 gallons
 Subsurface No. of exact length width of depth of
 Drainage Field ditches 1 of each ditch 300 feet ditches 2 feet ditches 12 MAX inches
 French Drain Required: 200 Linear feet

Authorized State Agent

[Signature]

Date 3-29-07