




See note next page

Spacing every 16 inches

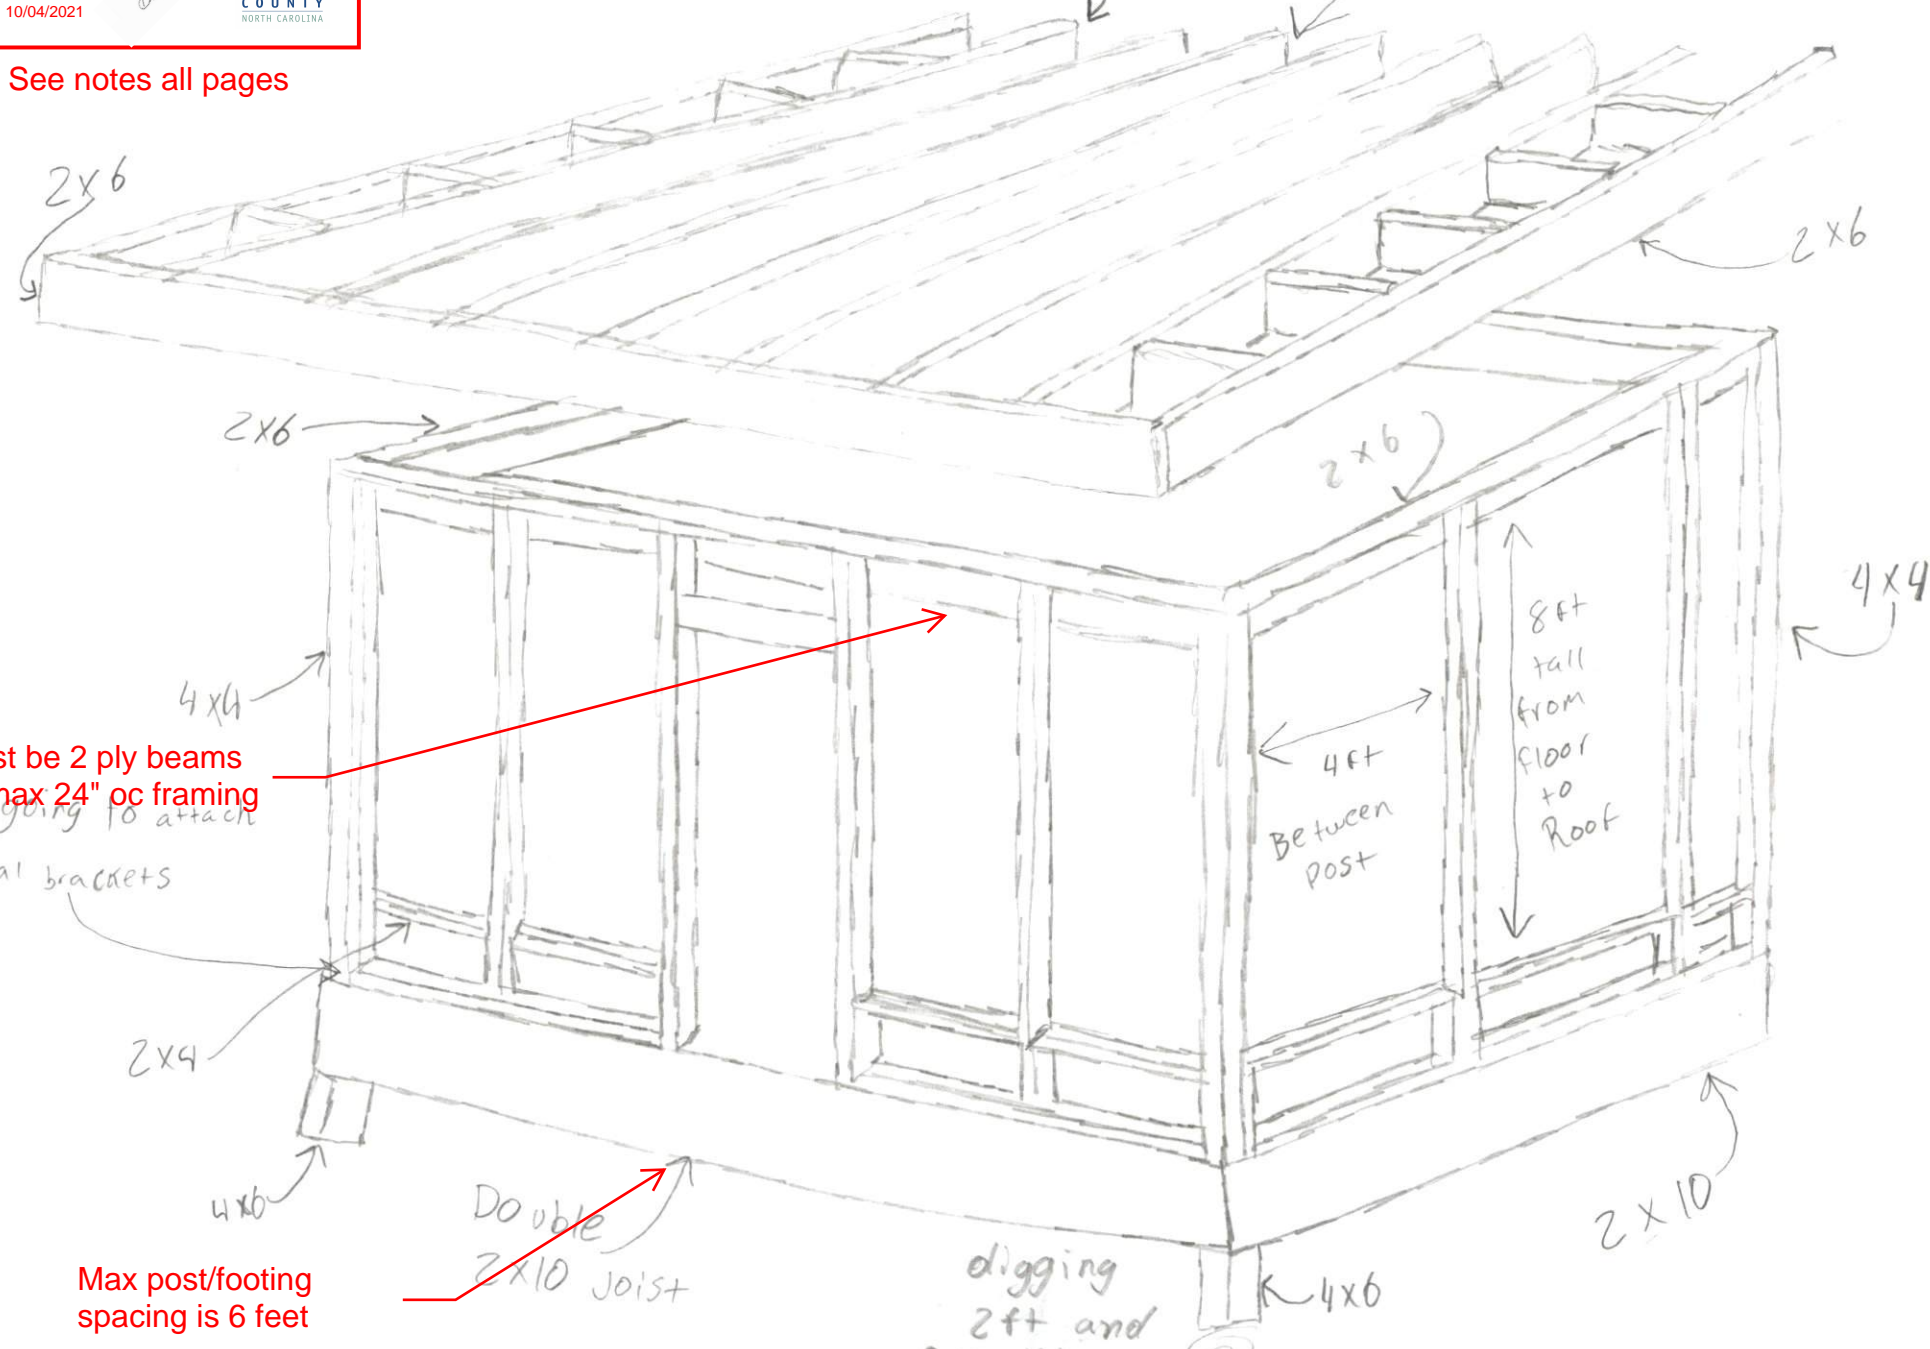

See notes all pages

Must be 2 ply beams or max 24" oc framing


We going to attach metal brackets

Max post/footing spacing is 6 feet


Double 2x10 Joist

digging 2ft and fill with concrete


2x6 max span is 14'4". Plan shows 18 feet. If span exceeds 14'4", must use 2x8 16"oc

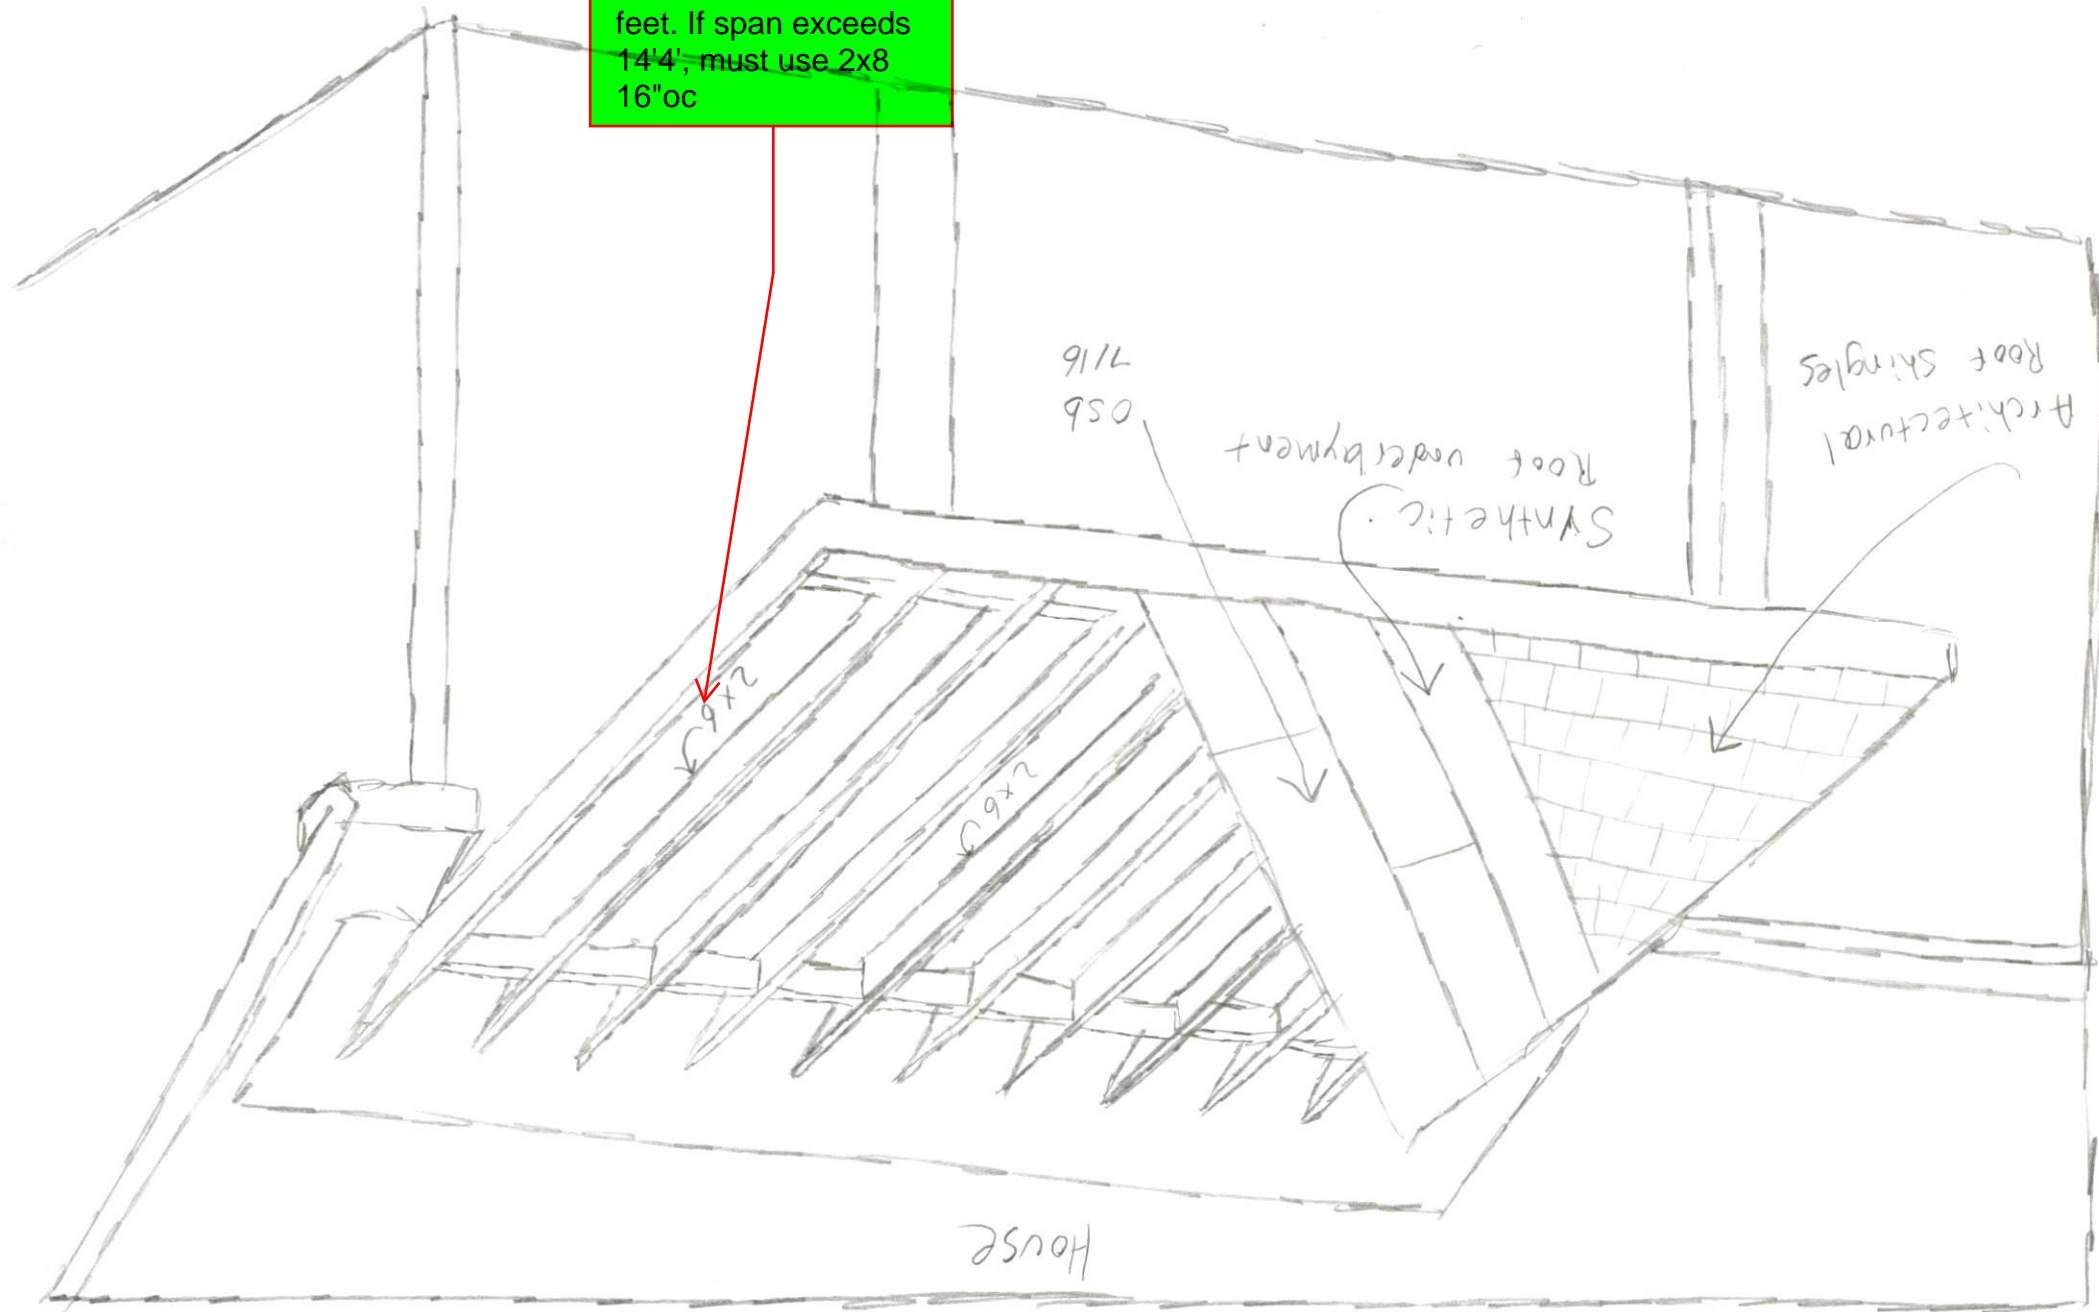



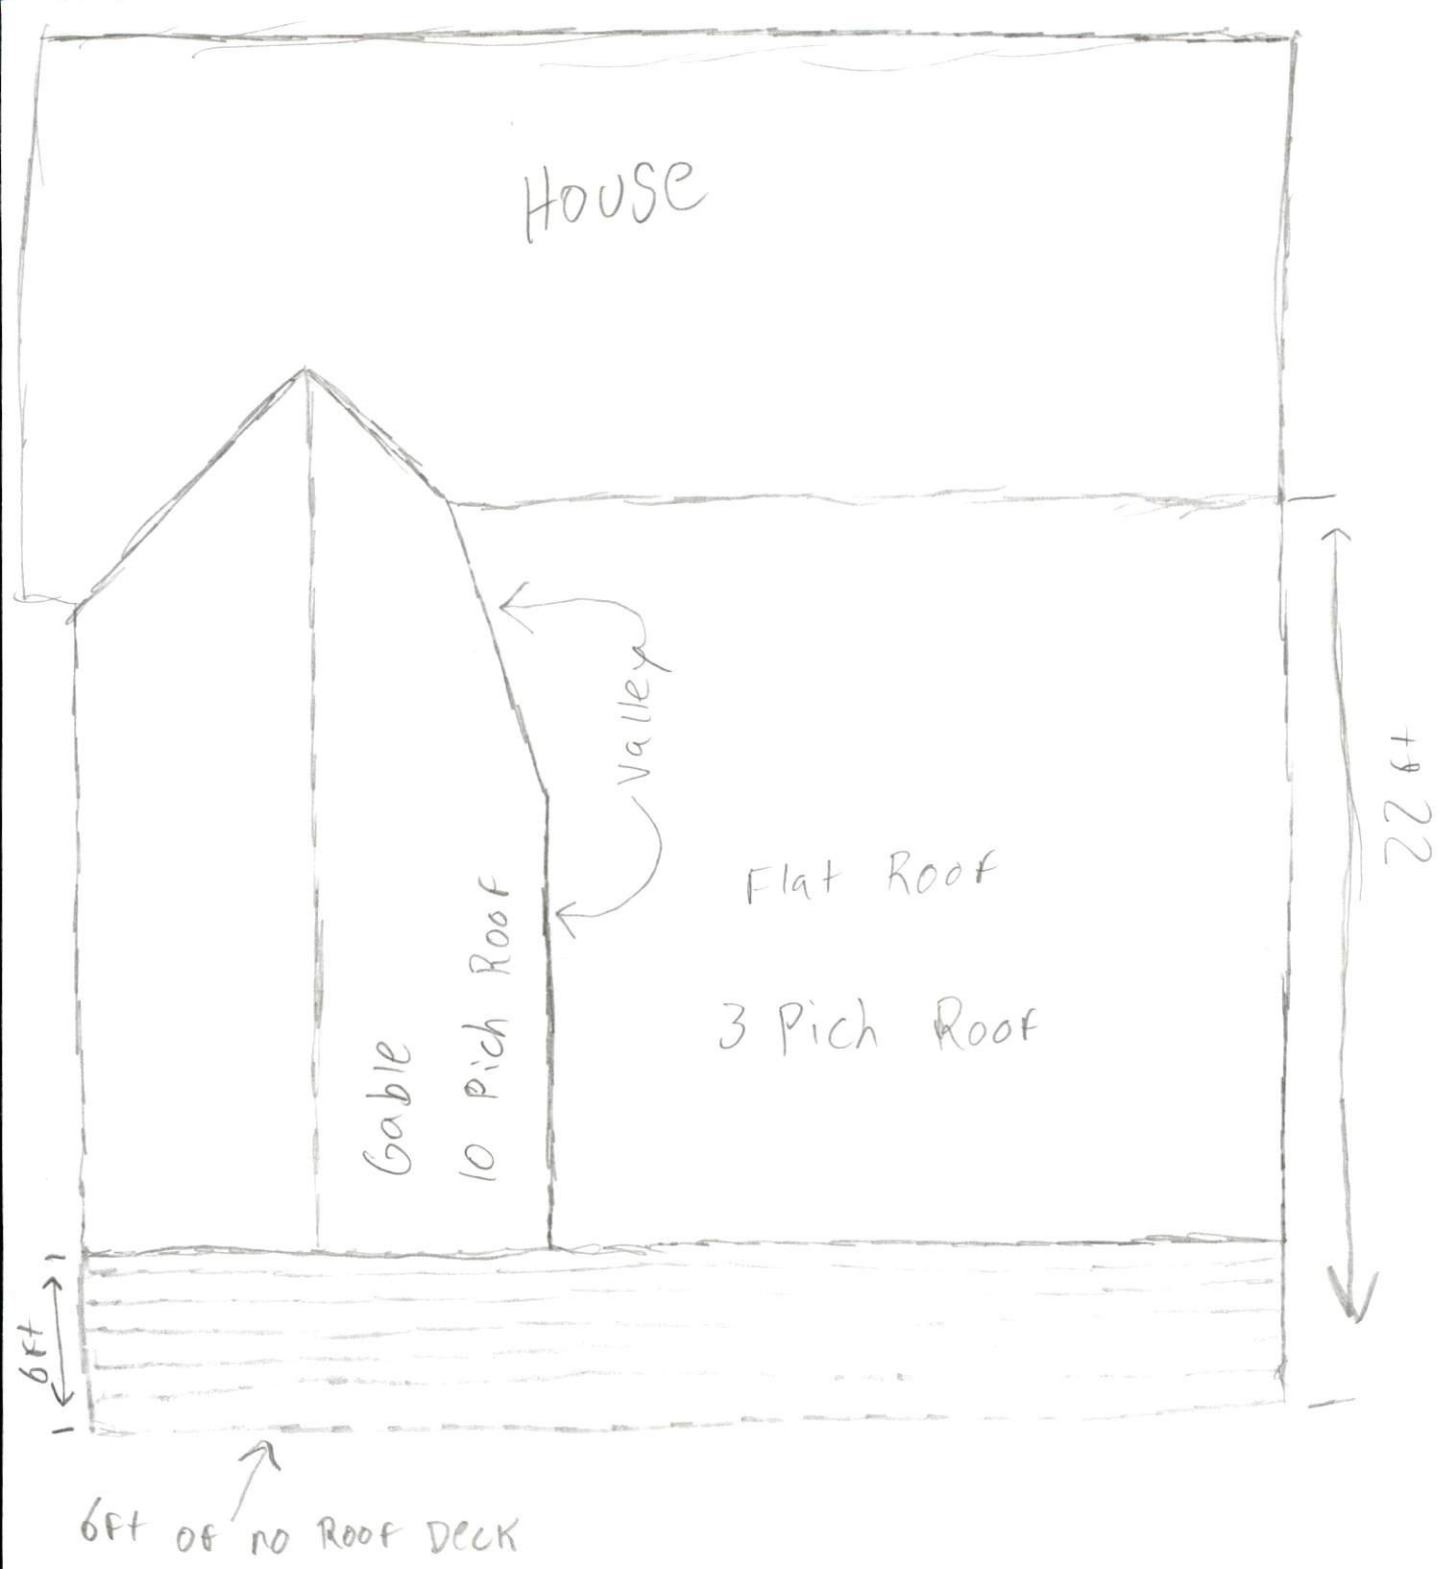

TOP view of Roof

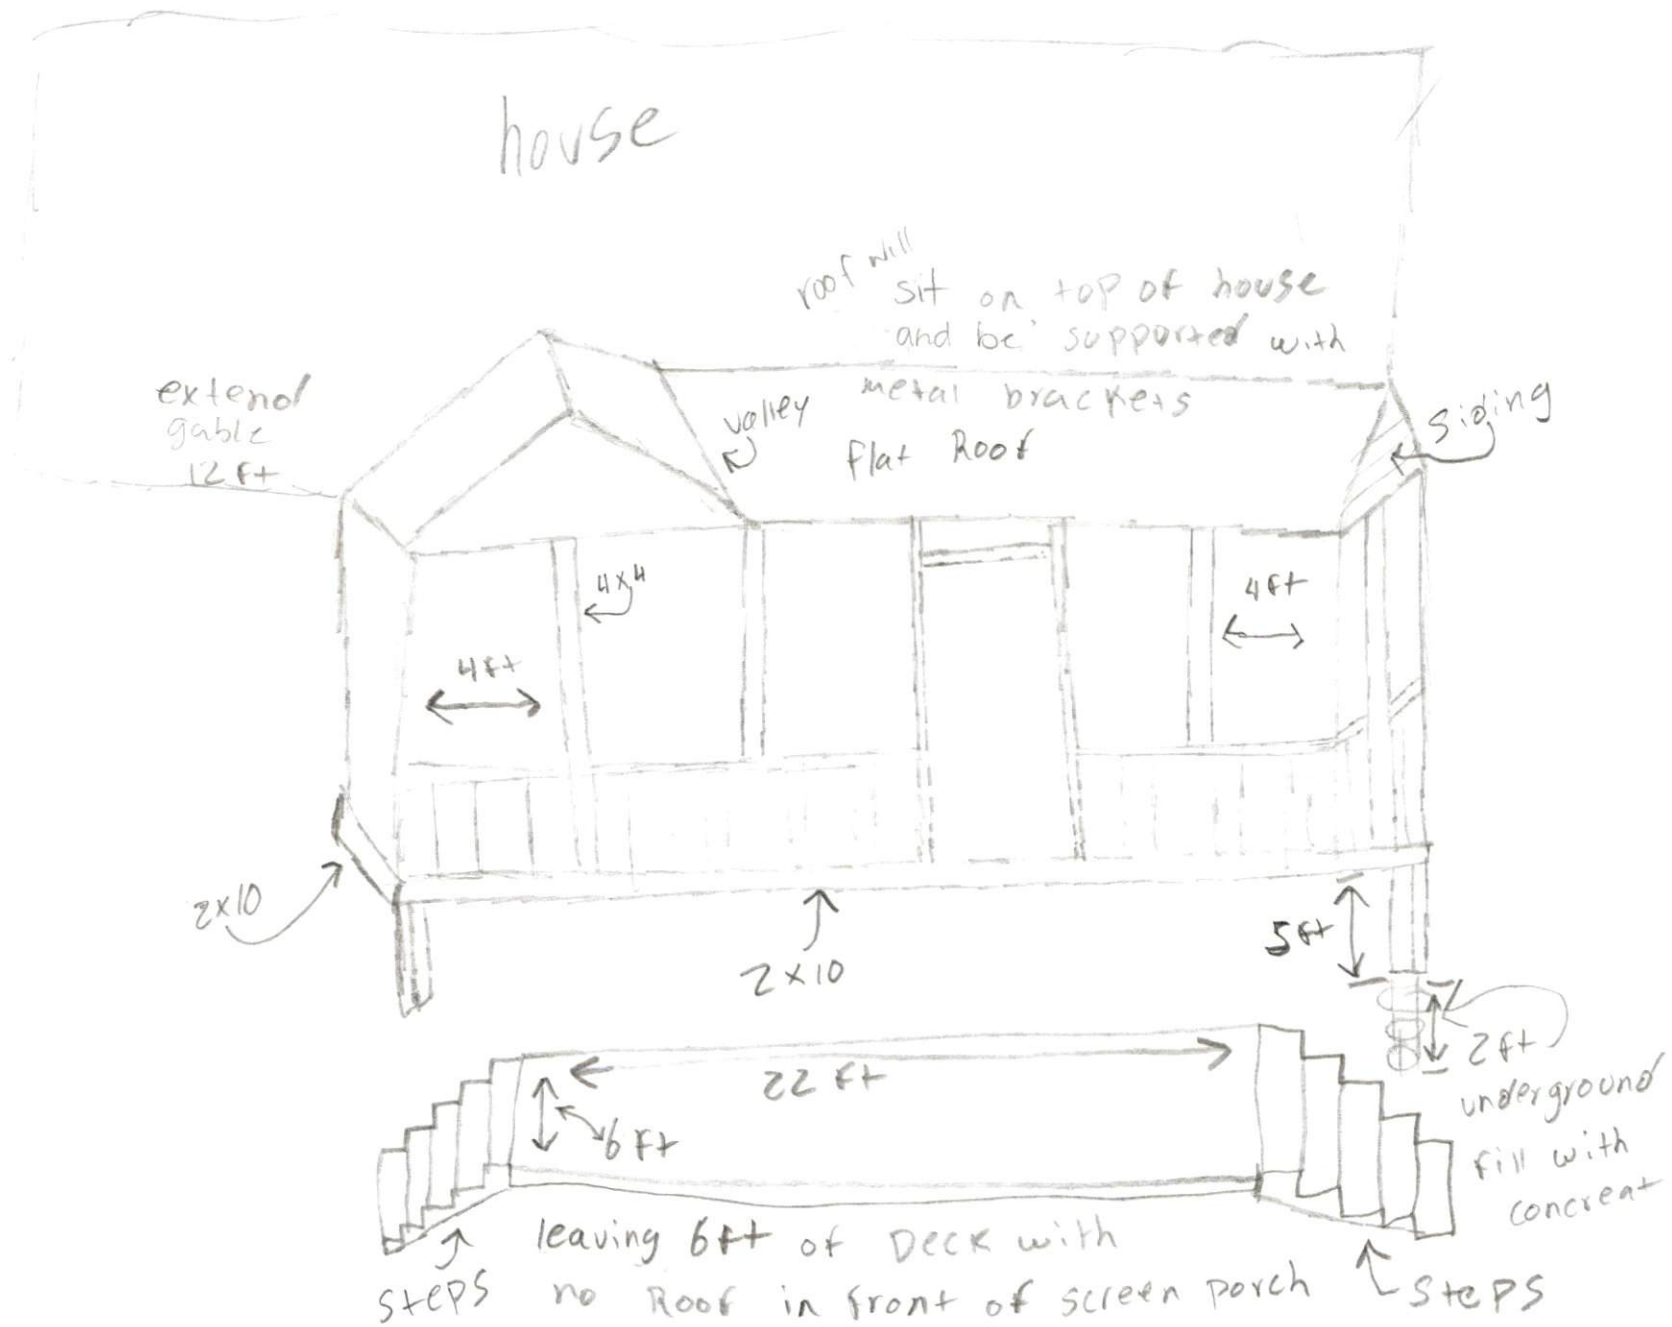

Front view

every 16 inches

2x8 joist

22 ft

18 ft

22 ft

11 ft and 6 in

4 ft

wood decking

5/4x6

decking

10 ft and 6 in

we going to use metal brackets to support 2x8

