



2188 Ebenezer Church Rd

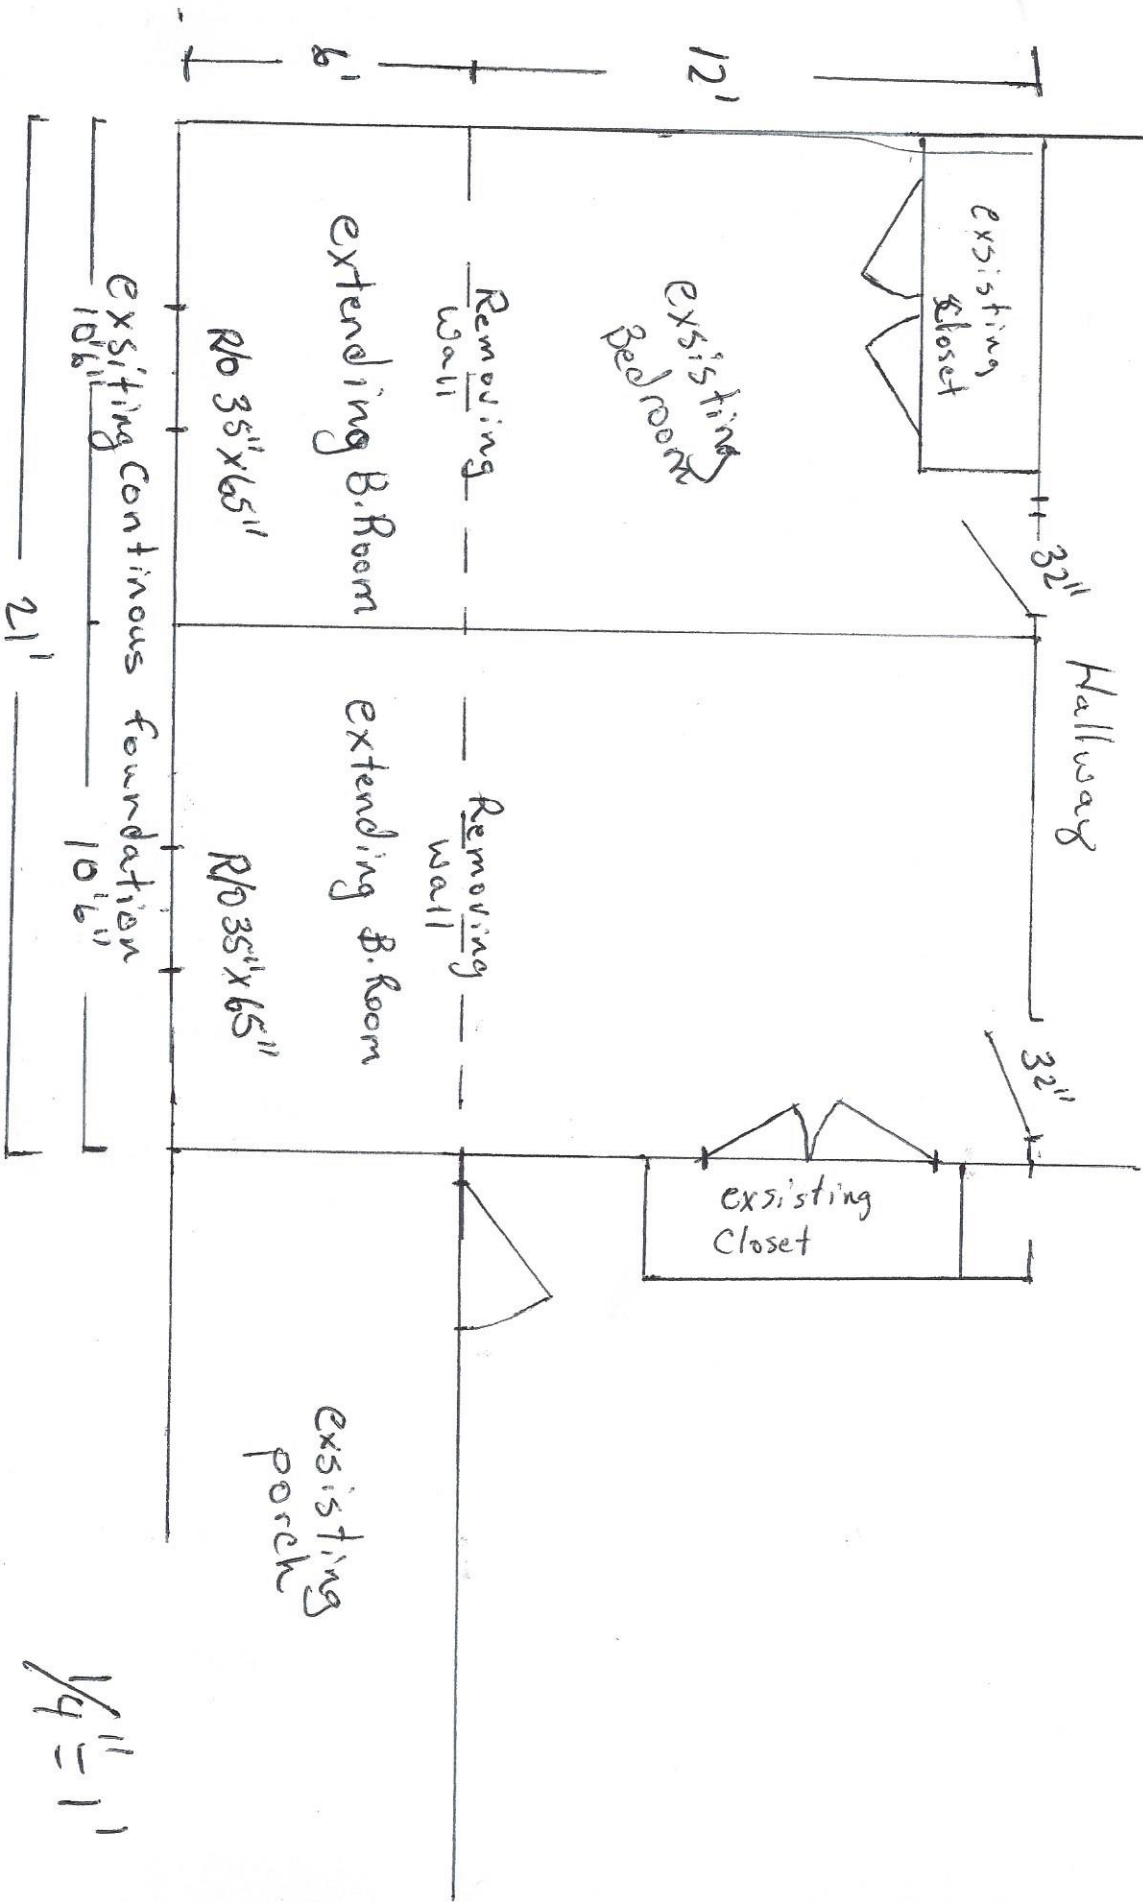


2188 Edensor Church Rd Coats

Front Elevation

Existing Roof

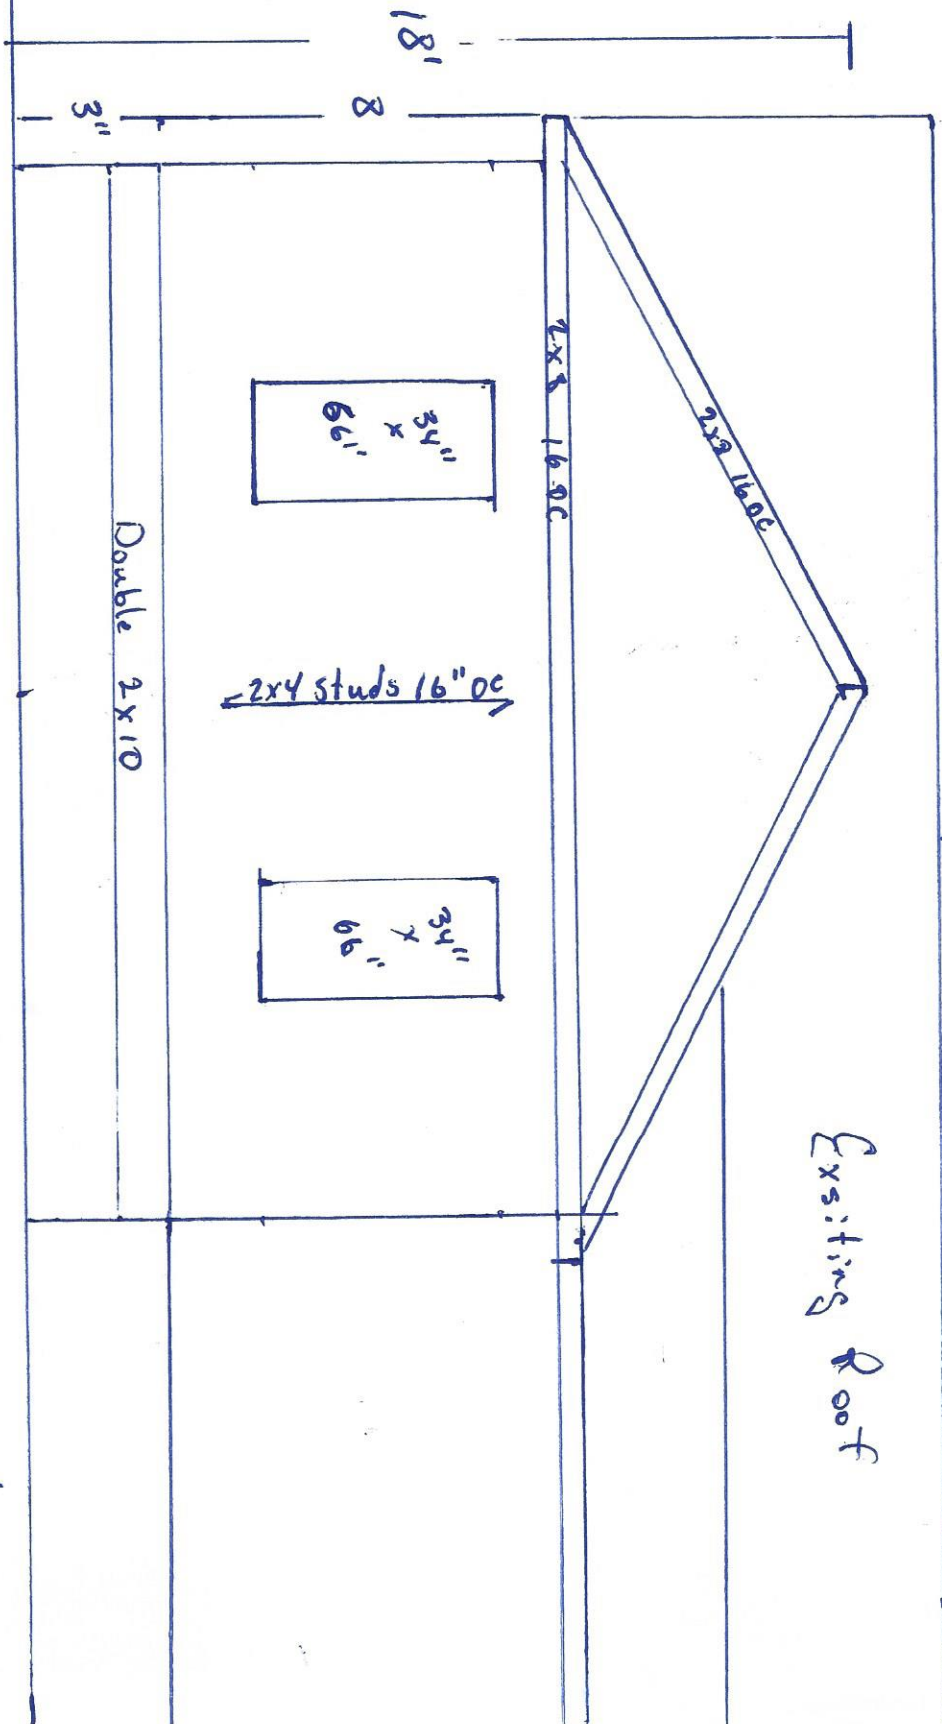

1/4" = 1'
A. V.

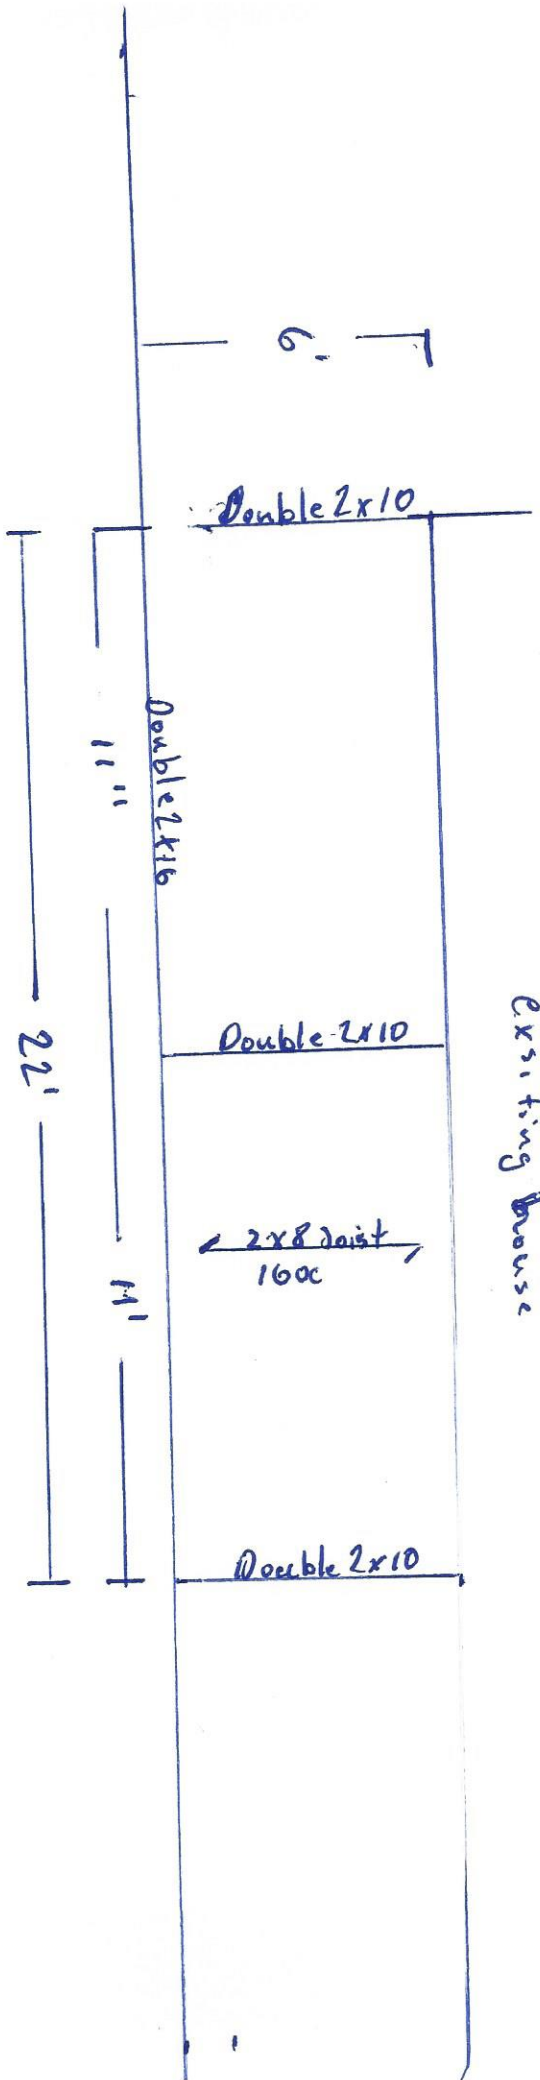

Floor Plan
Existing House

2188 Ebenezer Church Rd Coats

1/4 = 1'
Chen

