


4-Bedroom Septic Proposal  
 Brian Corn  
 903 Rollins Mill Road  
 Lot 3, ~2.34 acres  
 Harnett County, NC

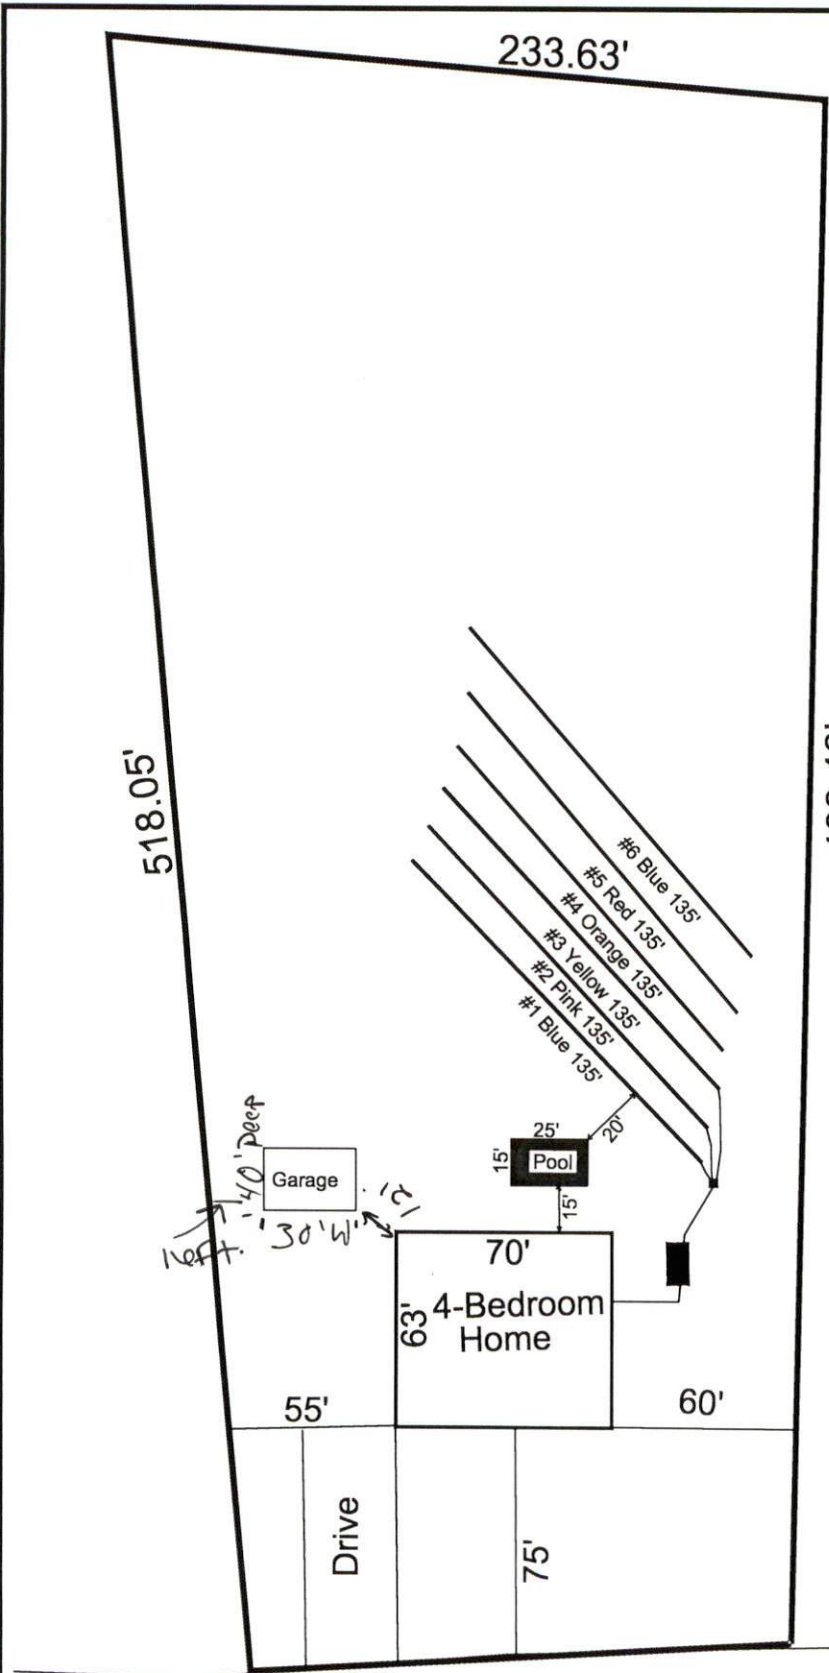

System: Gravity to D-Box  
 Lines: 1-3 (405')  
 0.3 LTAR  
 18" Trench Bottom  
 Accepted Status System  
 Repair: Gravity to D-Box  
 Lines: 4-6 (405')  
 0.3 LTAR  
 18" Trench Bottom  
 Accepted Status System

Rollins Mill ROAD

GRAPHIC SCALE  
 1" = 60'



Adams  
 Soil Consulting  
 919-414-6761  
 Project #1173