

Harnett County Department of Public Health

PERMIT # SFD2102-0072

Operation Permit

3/14/21

New Installation Septic Tank Nitrification Line Repair Expansion

PROPERTY LOCATION: 20 OHARA CT. (CHRISTIAN CT RD)

Name: (owner) VB HOMES HIGHLAND GROVE SUBDIVISION HIGHLAND GROVE LOT # 34

System Installer: THORNTON'S PLUMBING

Basement with plumbing: Garage Number of Bedrooms 3


Type of Water Supply: Community Public Well Distance from well NA feet

System Type: 2570 REDUCTION SS. IIB Types V and VI Systems expire in 5 years.

(In accordance with Table V a)

Owner must contact Health Department 6 months prior to expiration for permit renewal.

This system has been installed in compliance with applicable North Carolina General Statutes, Rules for Sewage Treatment and Disposal, and all conditions of the Improvement Permit and Construction Authorization.

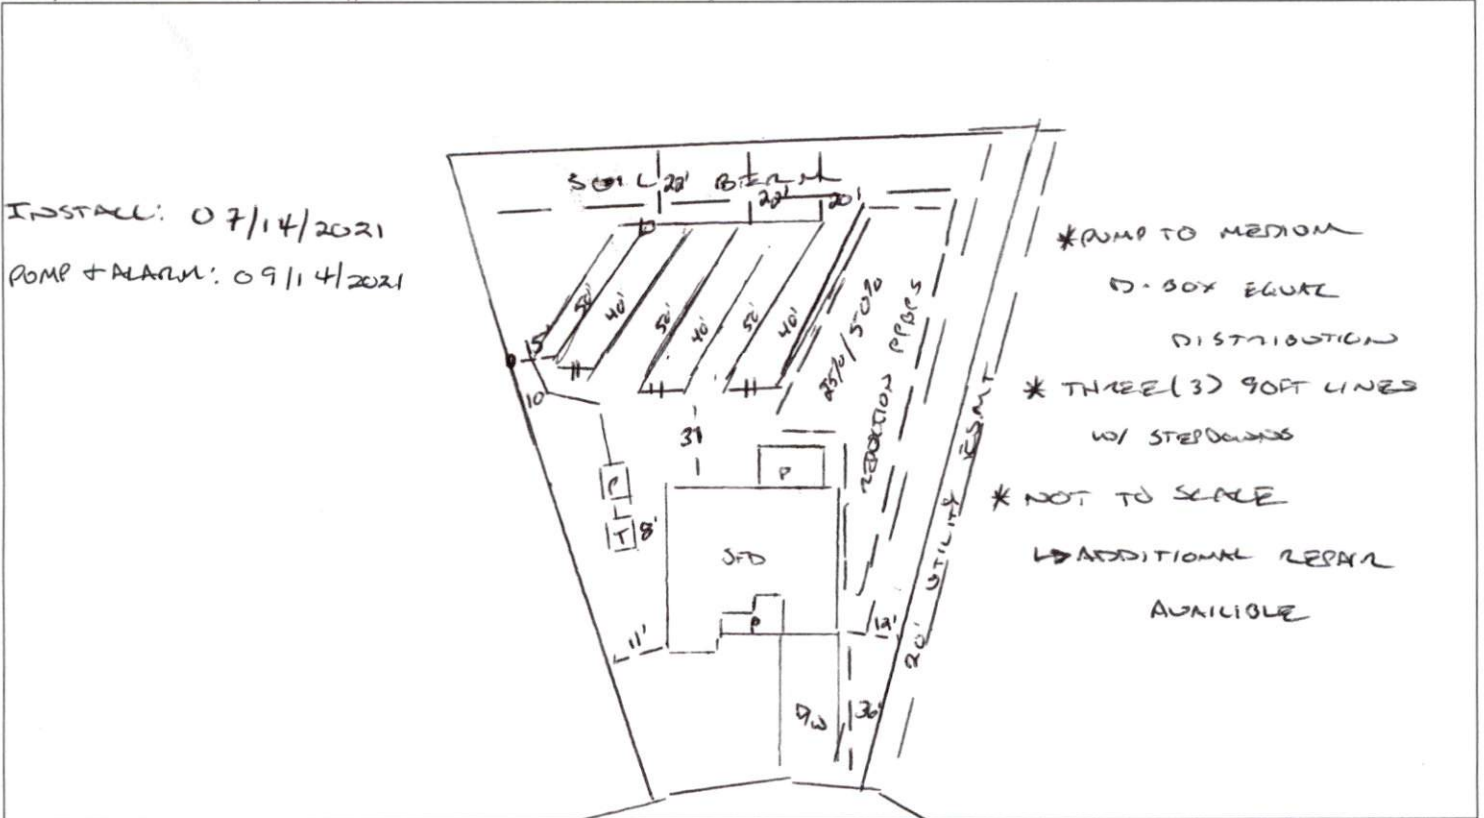

INSTALL: 07/14/2021

PUMP + ALARM: 09/14/2021

PERMIT CONDITIONS:

- I. Performance: System shall perform in accordance with Rule .1961.
- II. Monitoring: As required by Rule .1961.
- III. Maintenance: As required by Rule .1961. Other: _____
Subsurface system operator required? Yes No
If yes, see attached sheet for additional operation conditions, maintenance and reporting.

- IV. Operation: _____
- V. Other: _____

D-Box Pump Alarm H2O Line PWR Line

Following are the specifications for the sewage disposal system on the above captioned property.

Type of system: Conventional Other FR FLOW IIB Septic Tank: 1000 gallons Pump Tank: 1000 gallons
Subsurface No. of exact length width of depth of
Drainage Field ditches 3 of each ditch 90 feet ditches 3 feet ditches 24 inches
French Drain Required: _____ Linear feet

Authorized State Agent [Signature] Date 09/14/2021