

Site Map 1098 Raven Rock Rd Lillington NC 27546

**SITE PLAN APPROVAL**


DISTRICT RA30 USE 46x2a

#BEDROOMS 3 going to 4 + bedroom + carport

11-4-21 L.G.  
ZONING ADMINISTRATOR

M-L R M-A

1098 raven rock rd lillington X Q  
Show search results for 1098 ra...

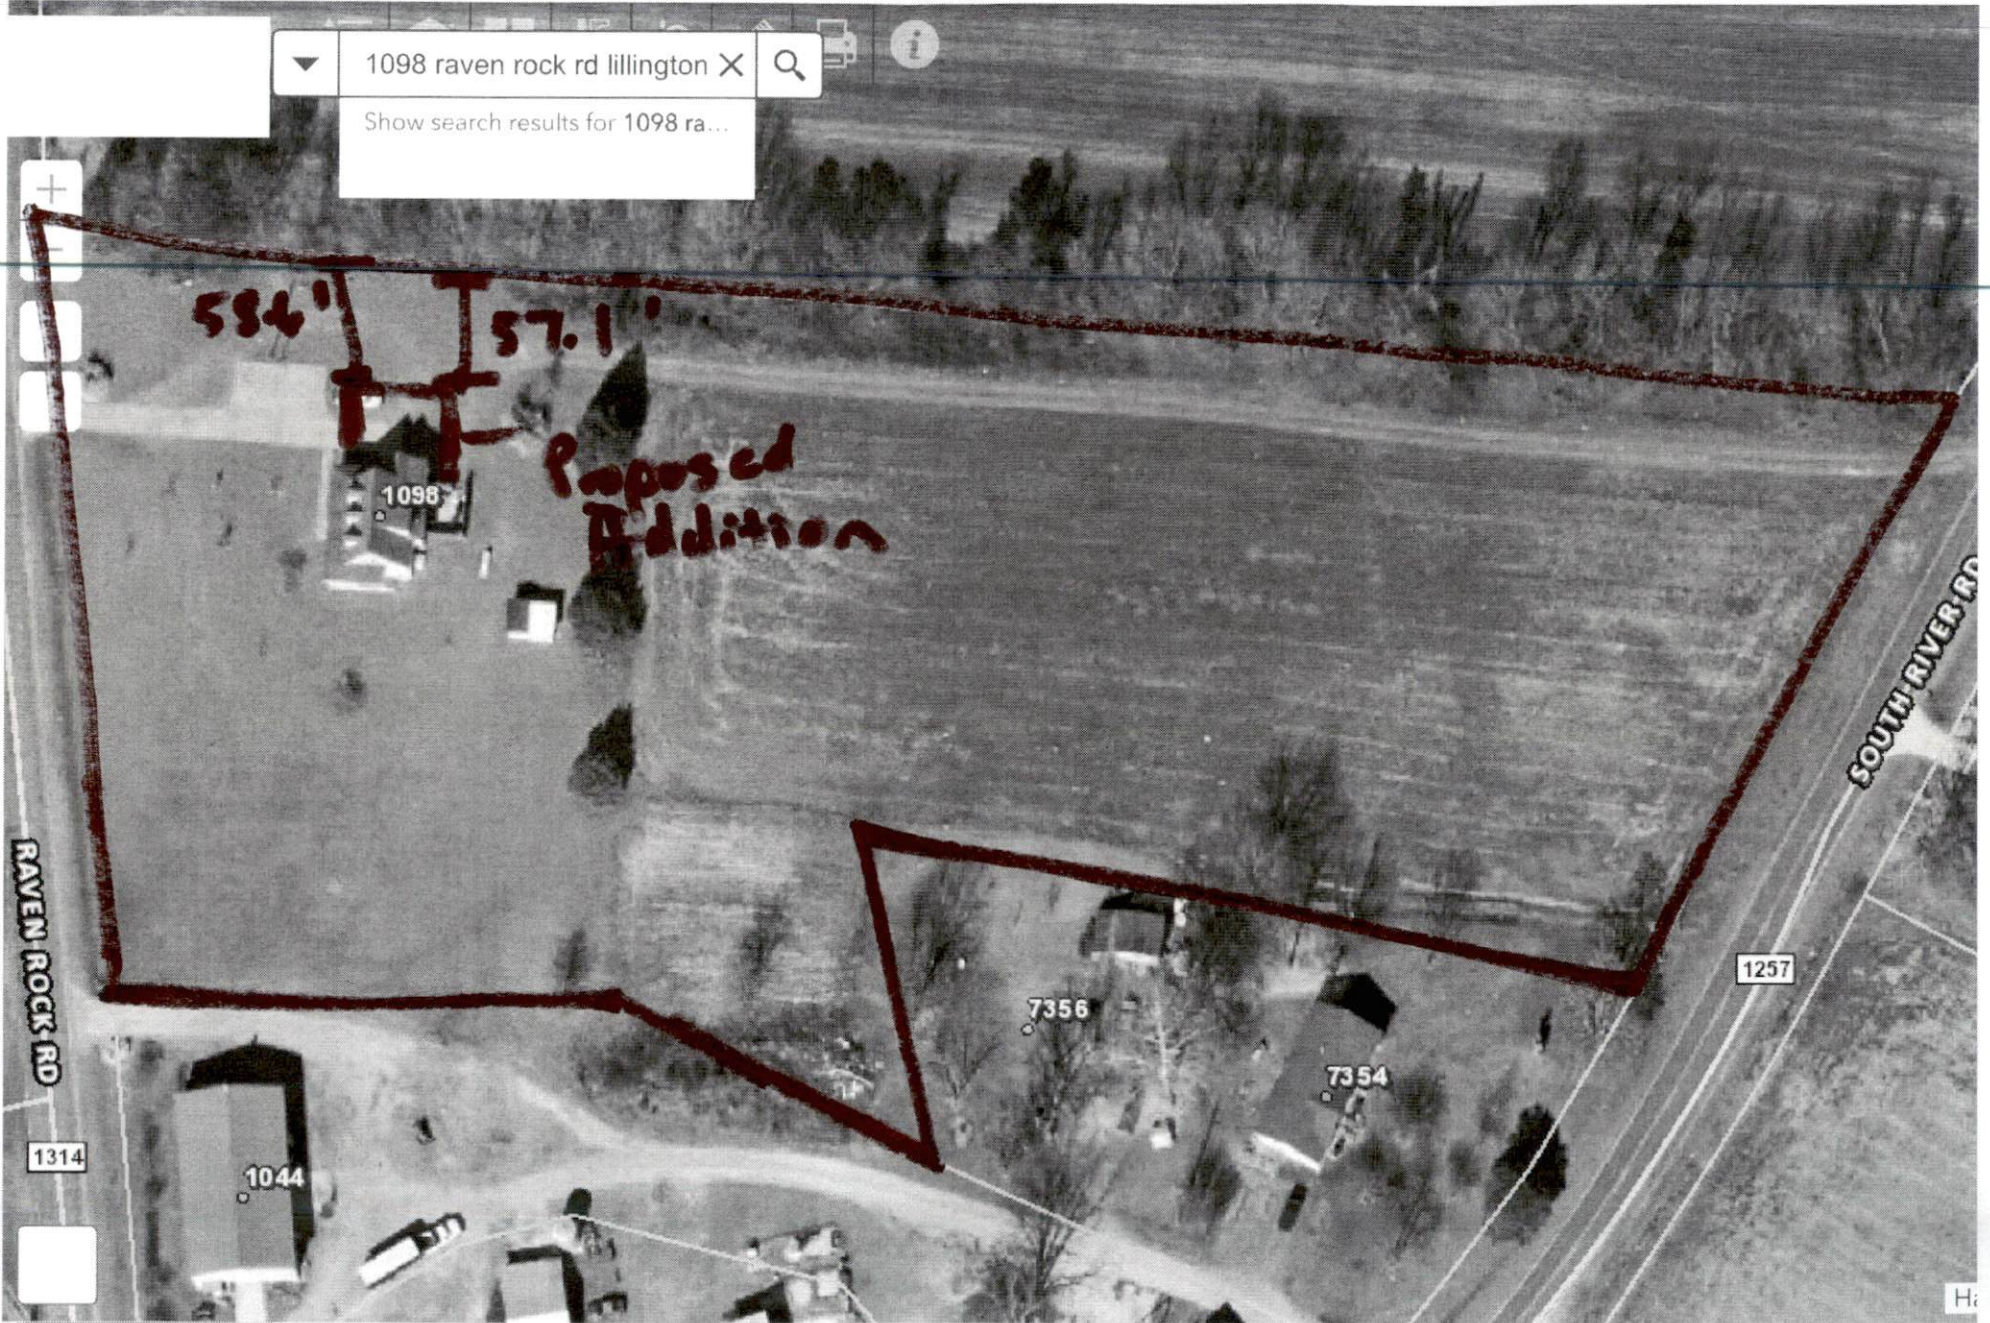

0 50 100ft

-78.918855 35.433747 Degrees