


20x20 Metal Building  
Metal Framing Every 4 ft

Locates @ 250 McLamb Rd.  
Coats, NC 27521

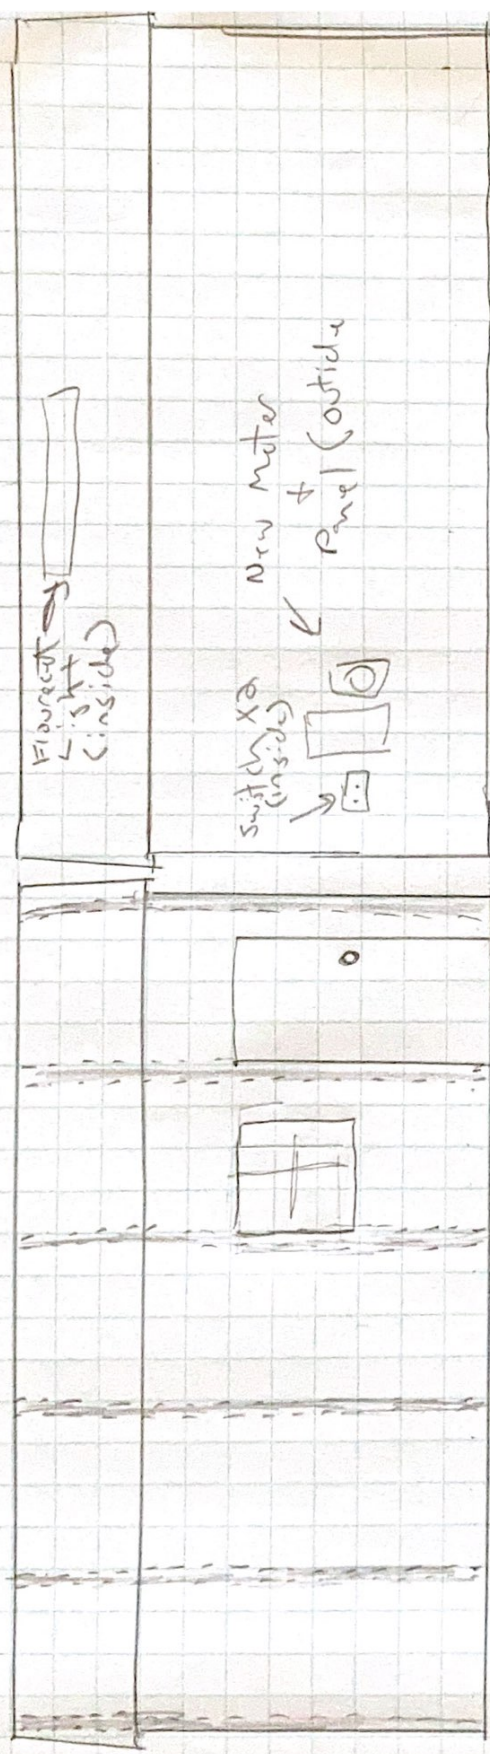

Left Side Elevation & Cross Section

Right Side Elevation

Front Elevation

Back Elevation & Cross Section  
H = 1 ft