


LEGEND:	
⊙	CEILING MOUNTED INCANDESCENT LIGHT FIXTURE
⊖	DUPLEX OUTLET
\$	WALL SWITCH
⊙	WALL MOUNTED INCANDESCENT LIGHT FIXTURE

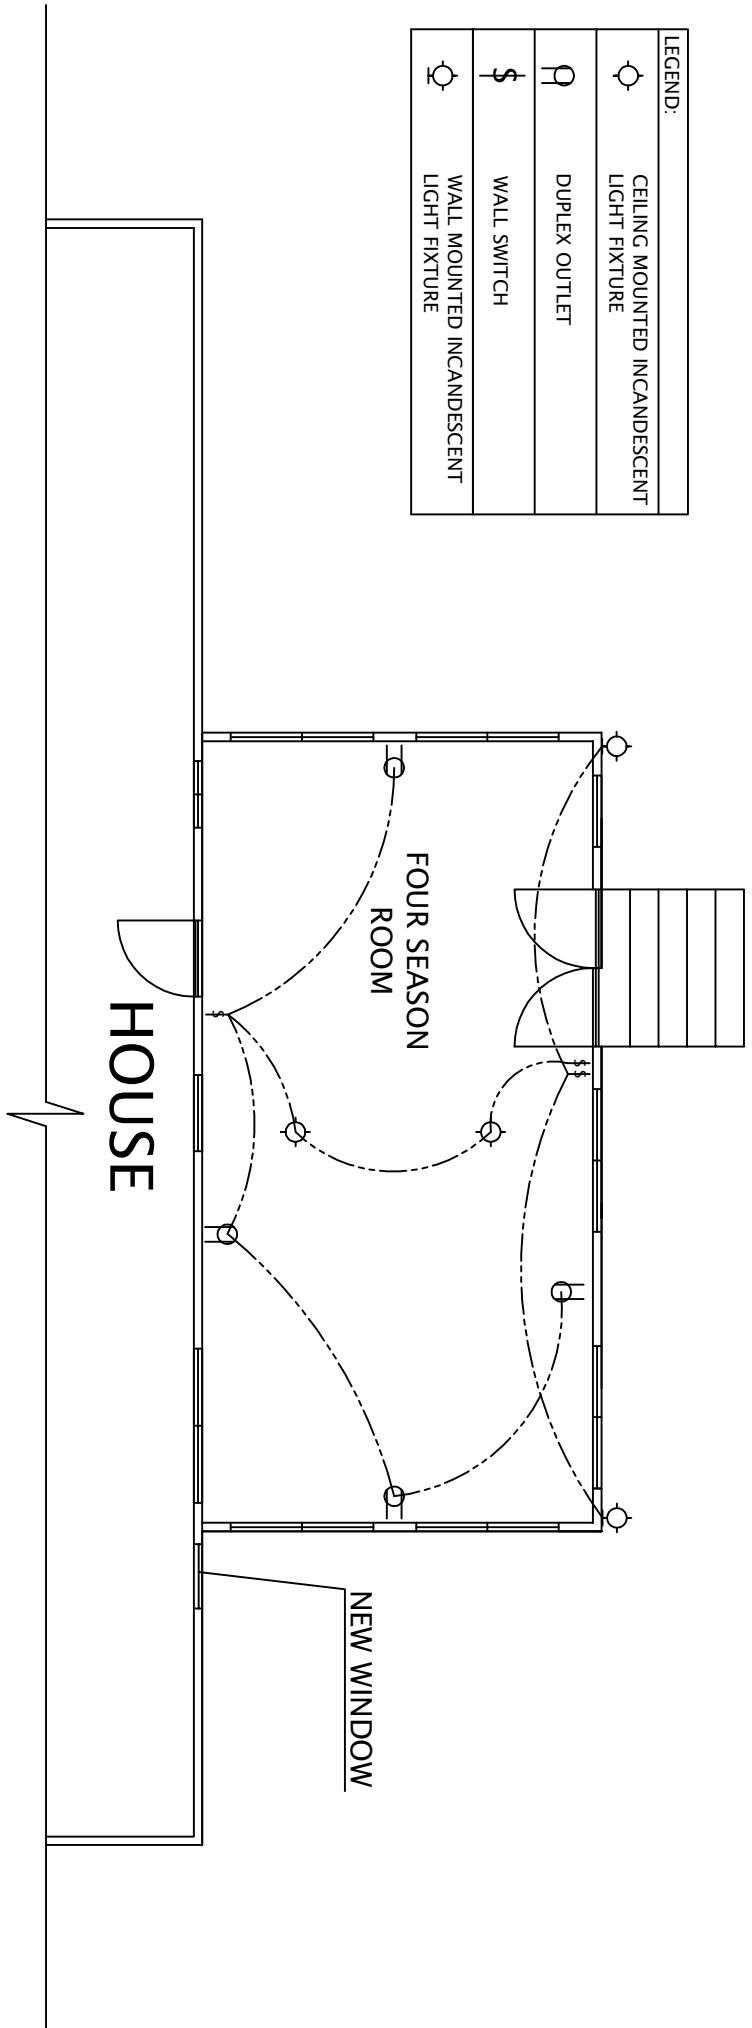

UTILITY PLAN

NOT SCALE