


1674 cane mill Rd coats




New window must meet egress size. Must have ceiling joists in lower 1/3 of rafter span, or perpendicular joists with ties across ceiling to rafters

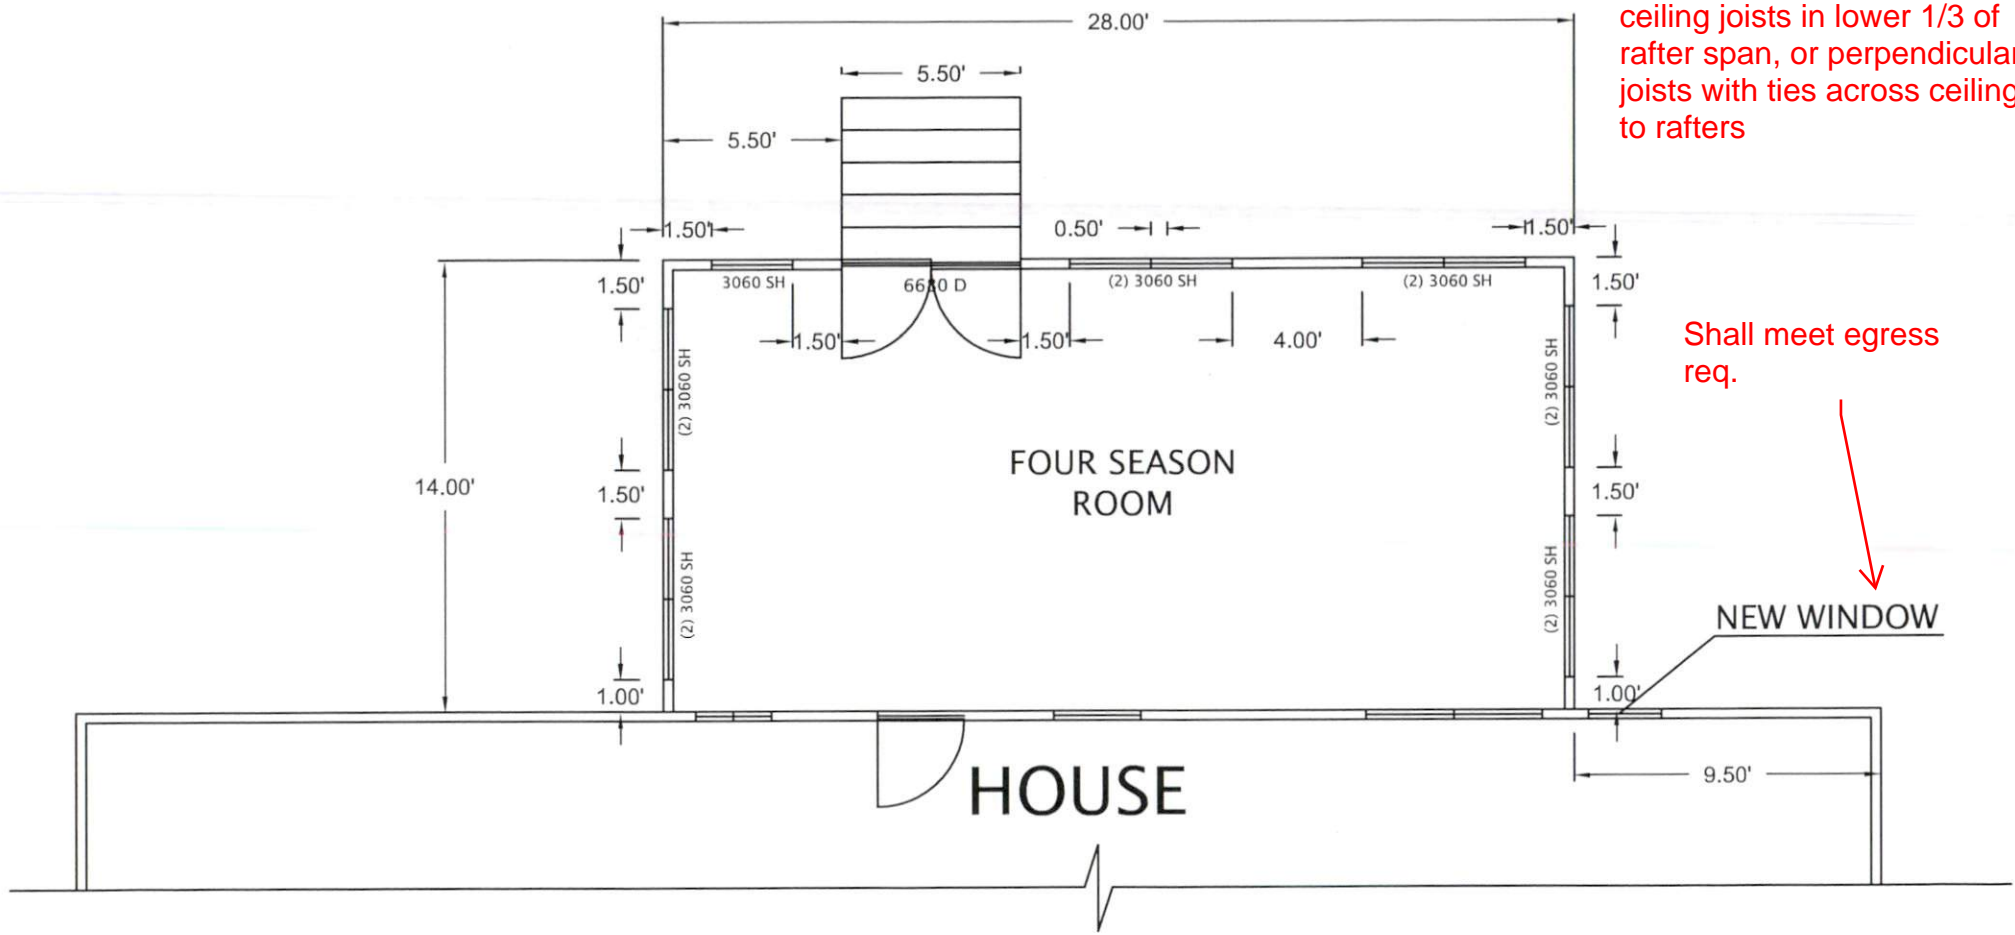


# PROPOSED SKETCH

NOT SCALE

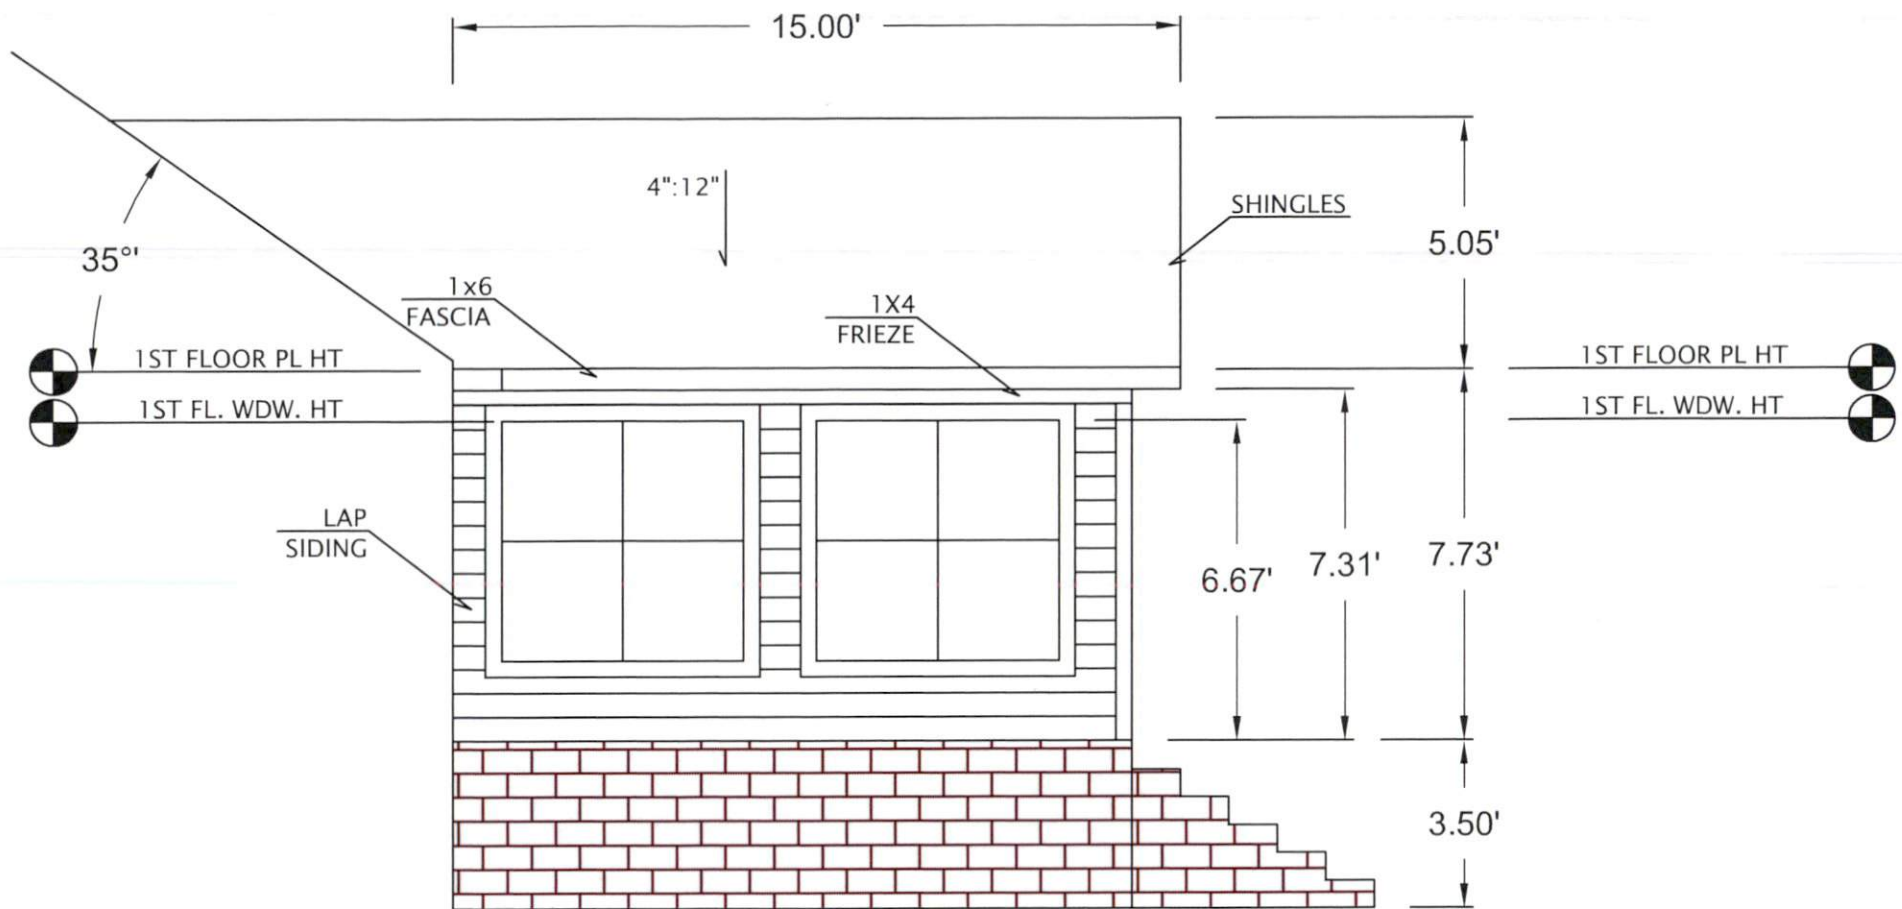


# LEFT ELEVATION

NOT SCALE

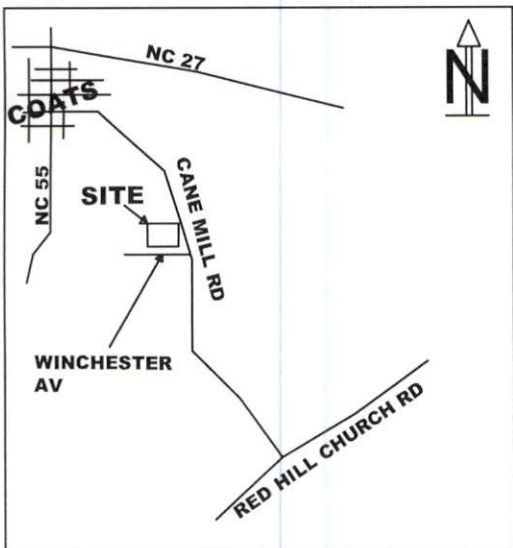


VICINITY MAP (NOT SCALE)

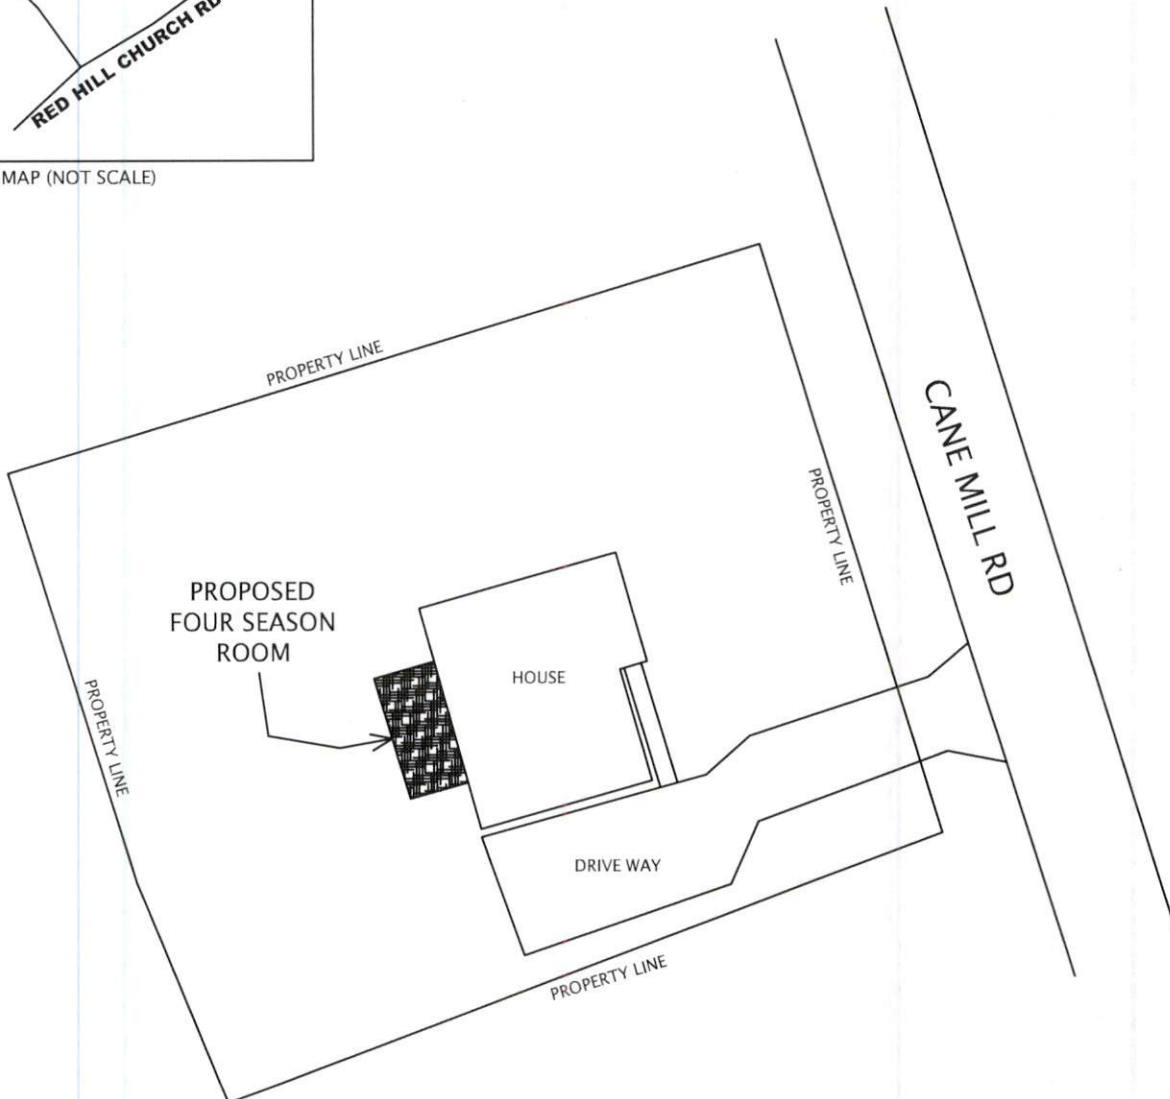

**PLOT PLAN**


NOT SCALE

1674 Cane Mill Rd, Coats, NC 27521

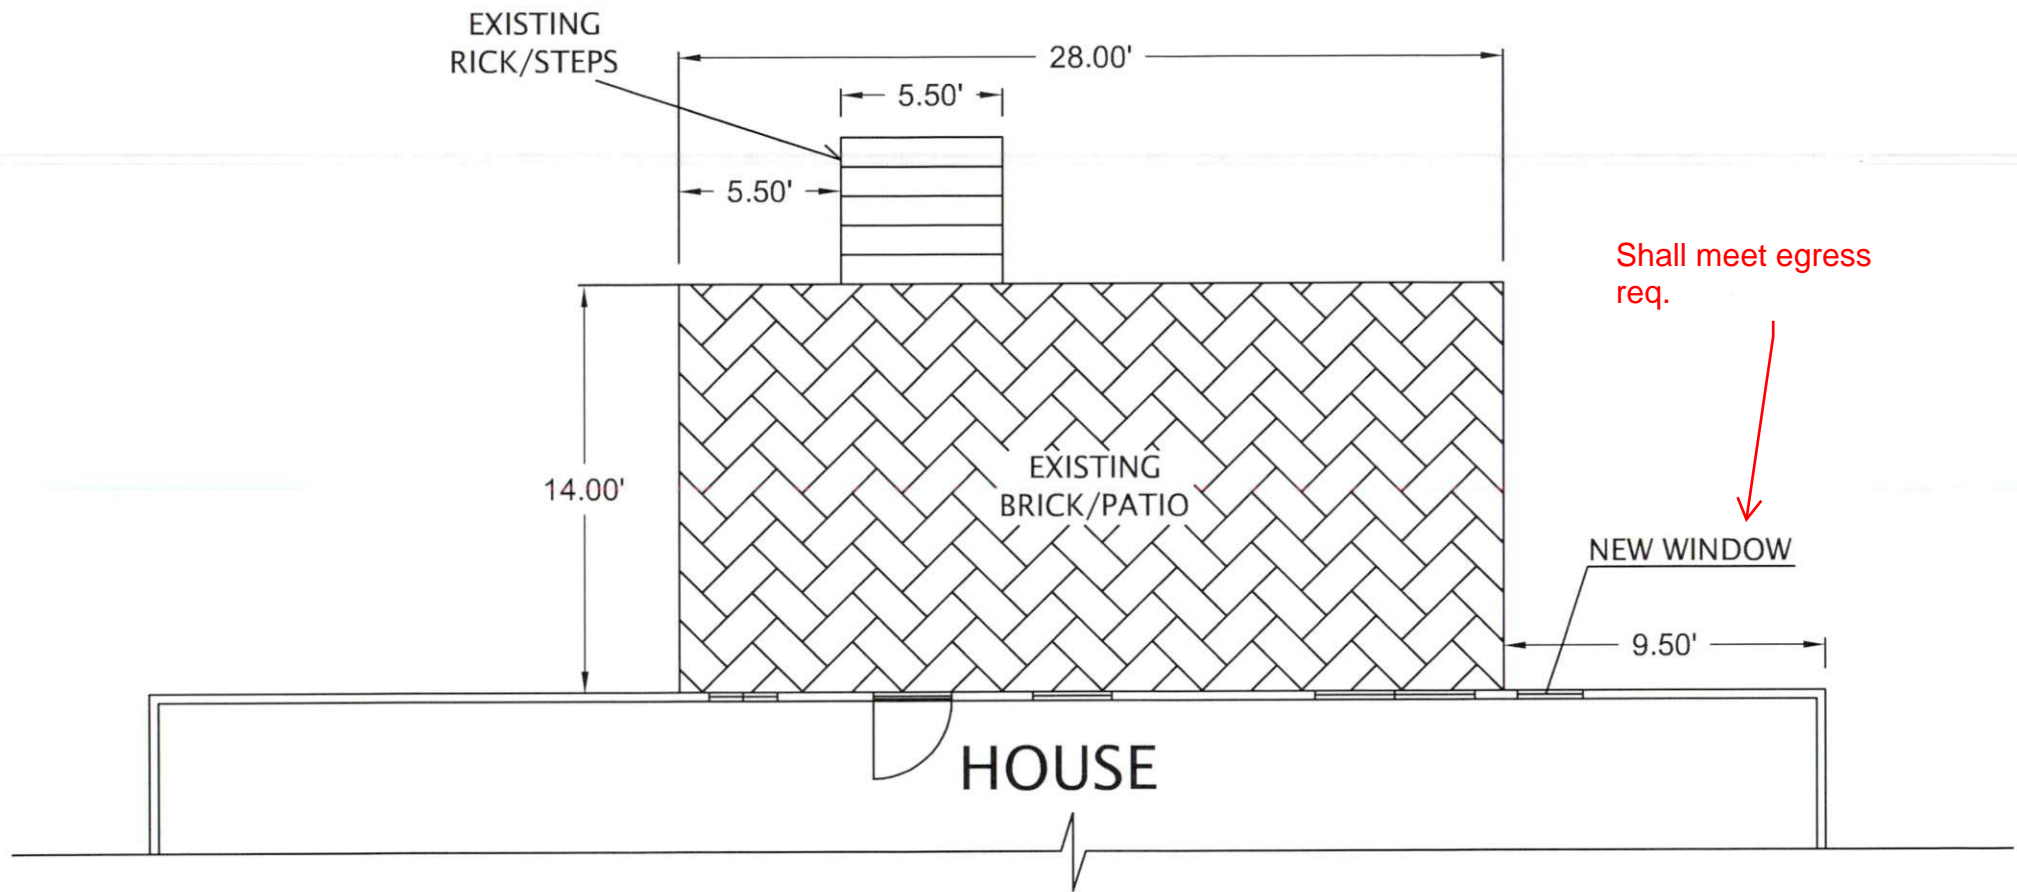


FOUNDATION PLAN

NOT SCALE

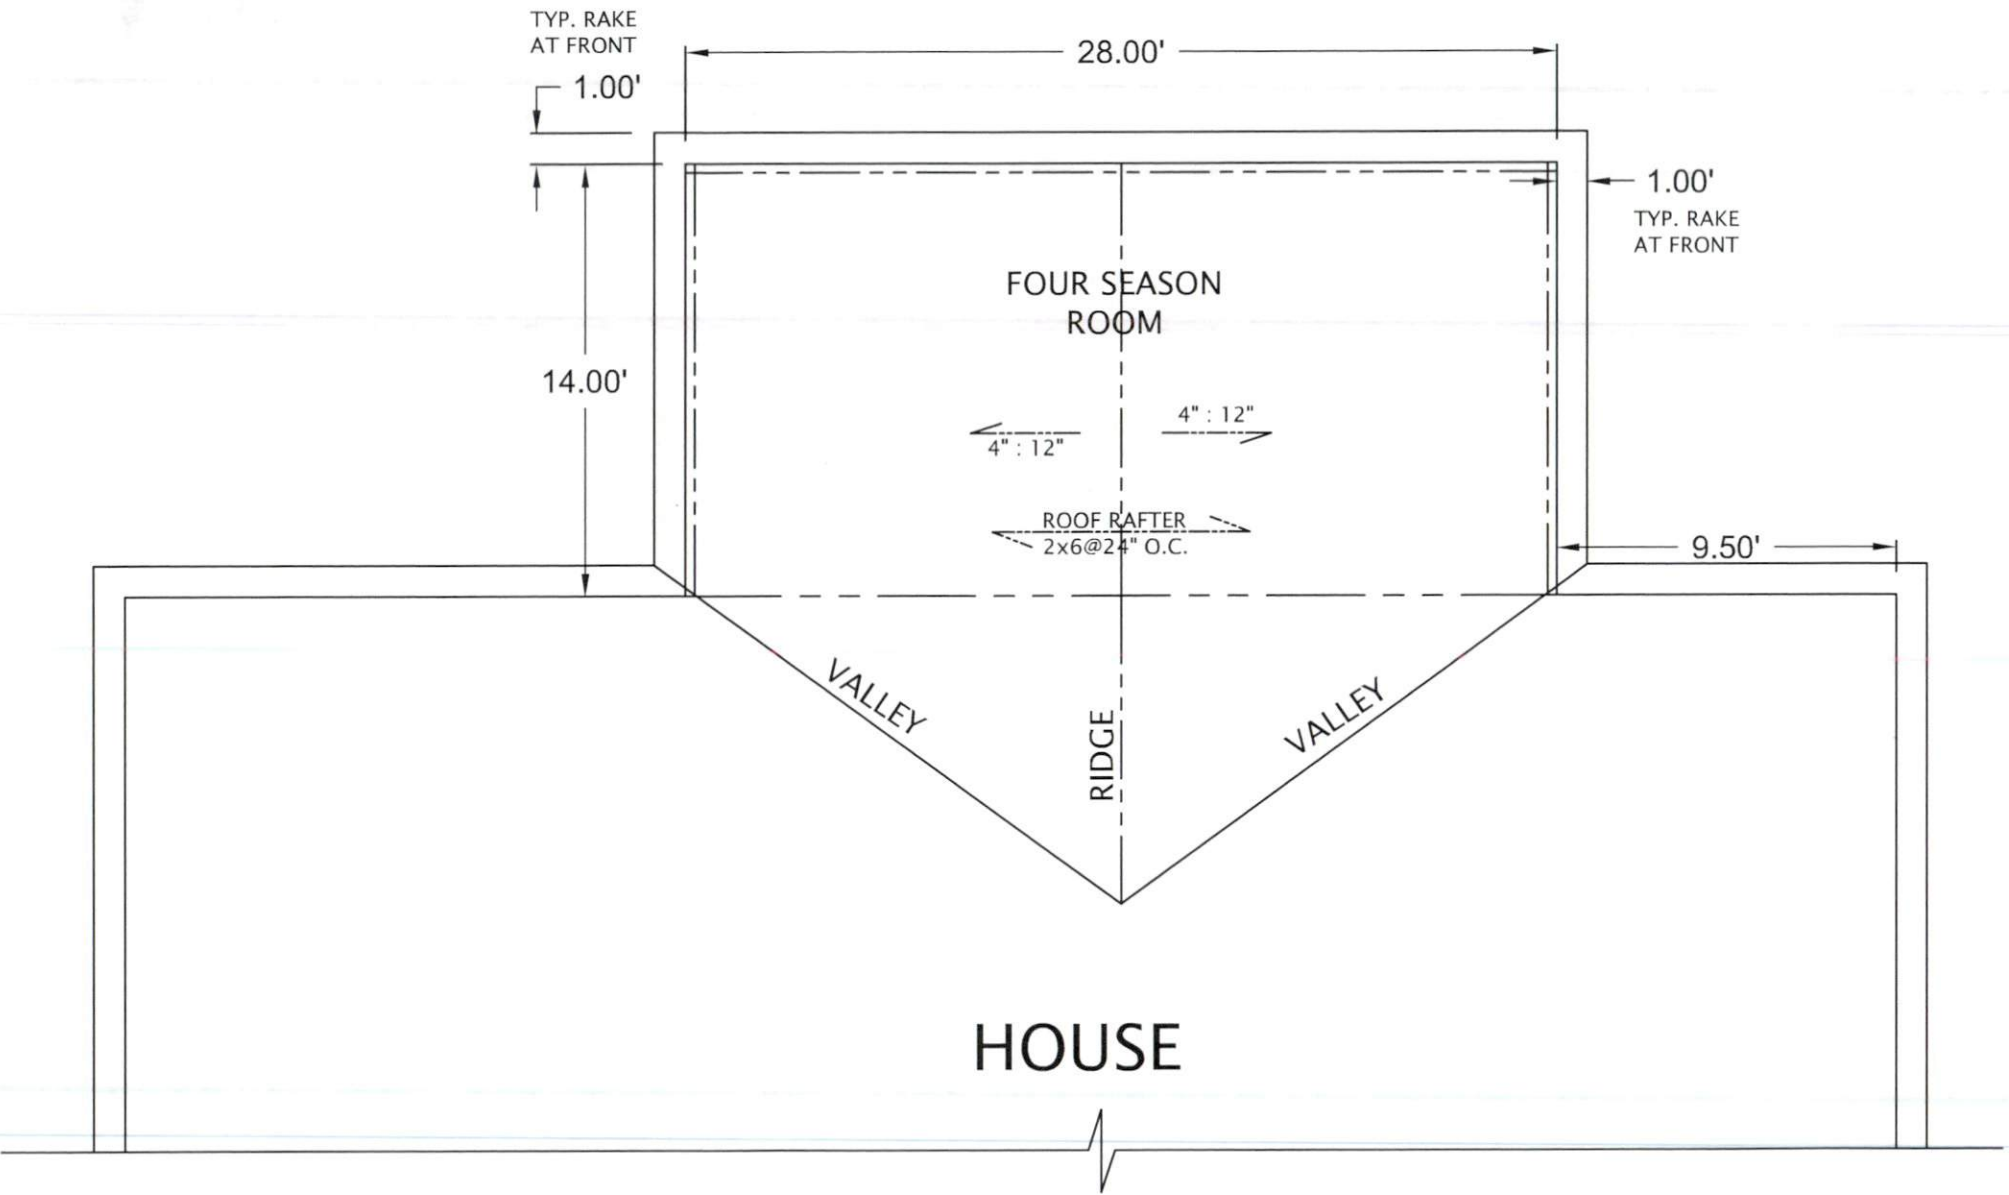



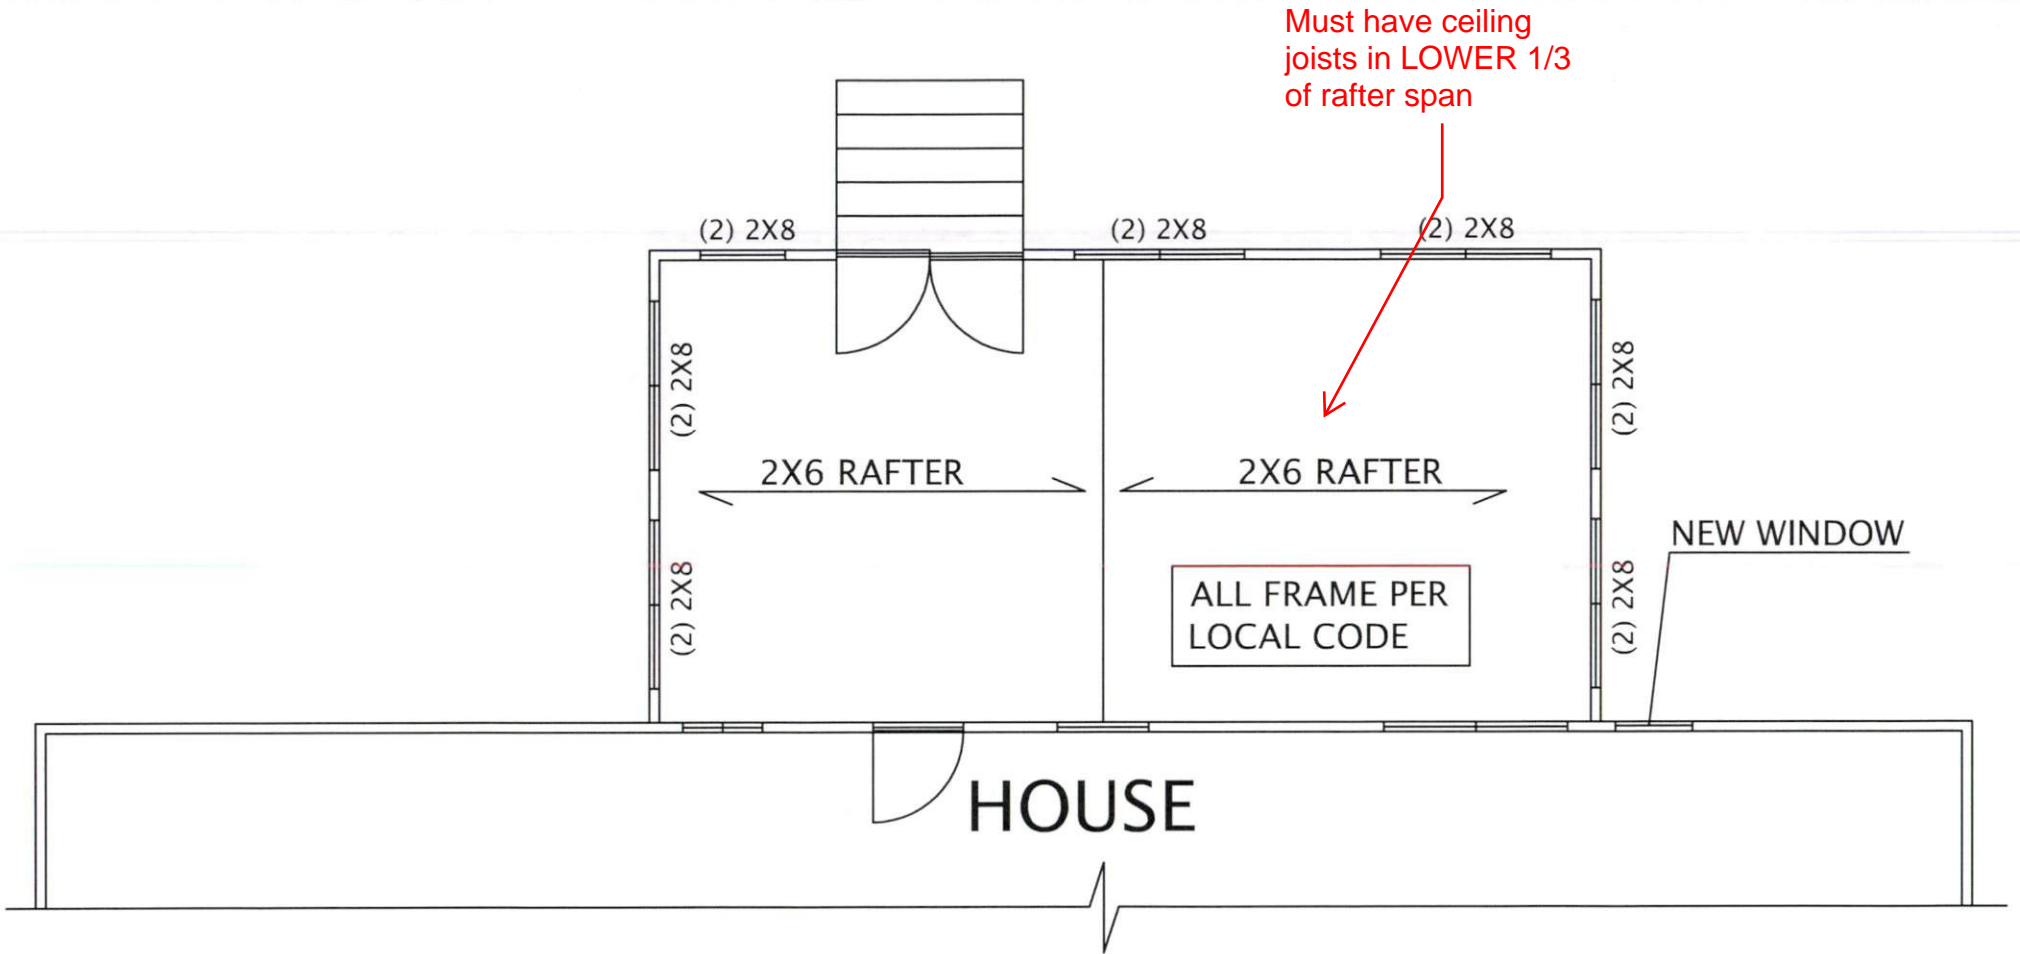

# ROOF PLAN


NOT SCALE



# CEILING FRAMING PLAN

NOT SCALE


LEGEND:	
	CEILING MOUNTED INCANDESCENT LIGHT FIXTURE
	DUPLEX OUTLET
	WALL SWITCH
	WALL MOUNTED INCANDESCENT LIGHT FIXTURE

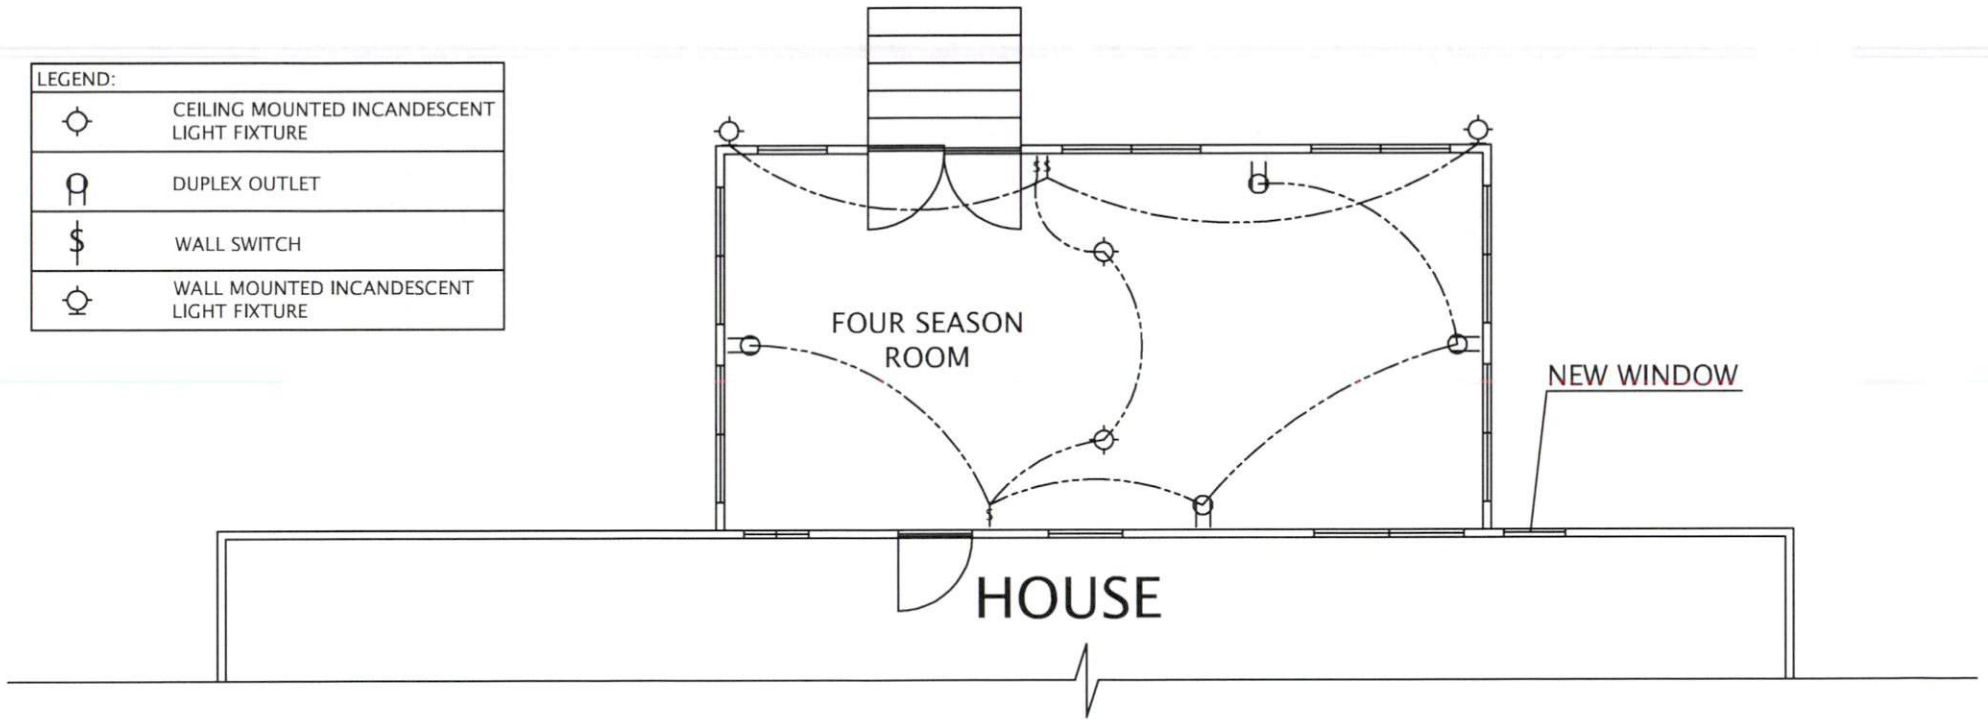

## UTILITY PLAN

NOT SCALE




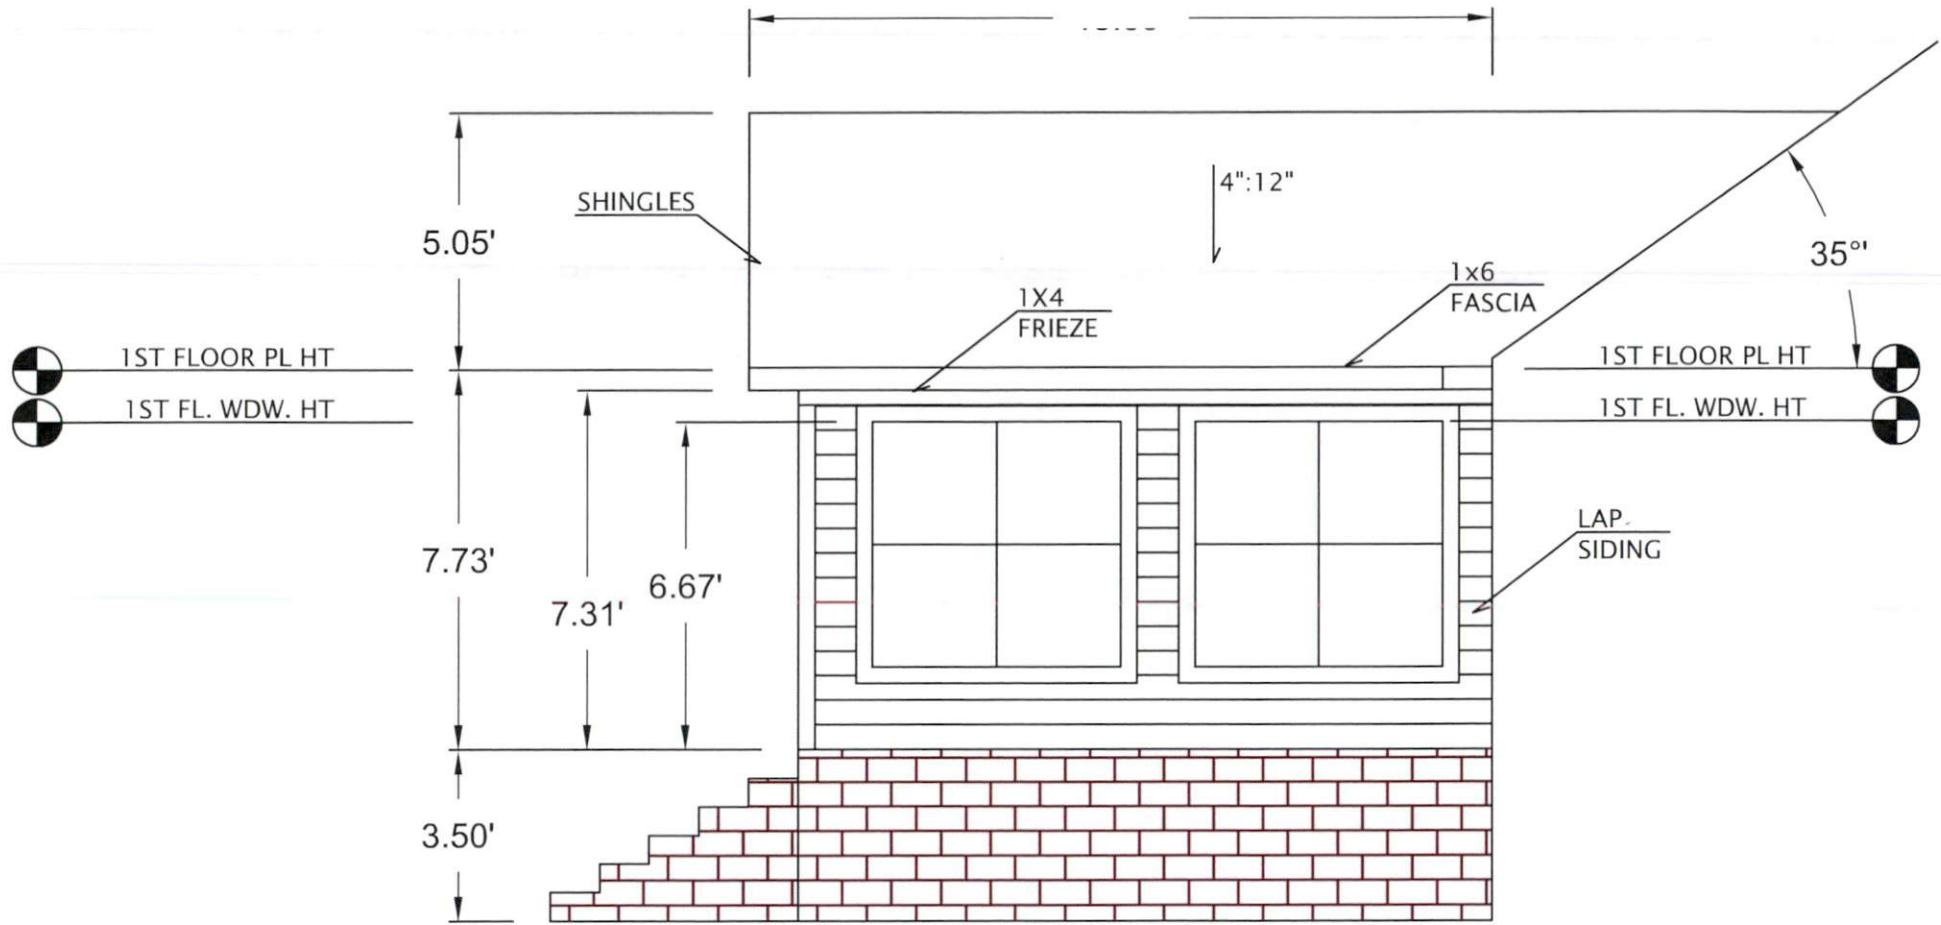

# RIGHT ELEVATION


NOT SCALE



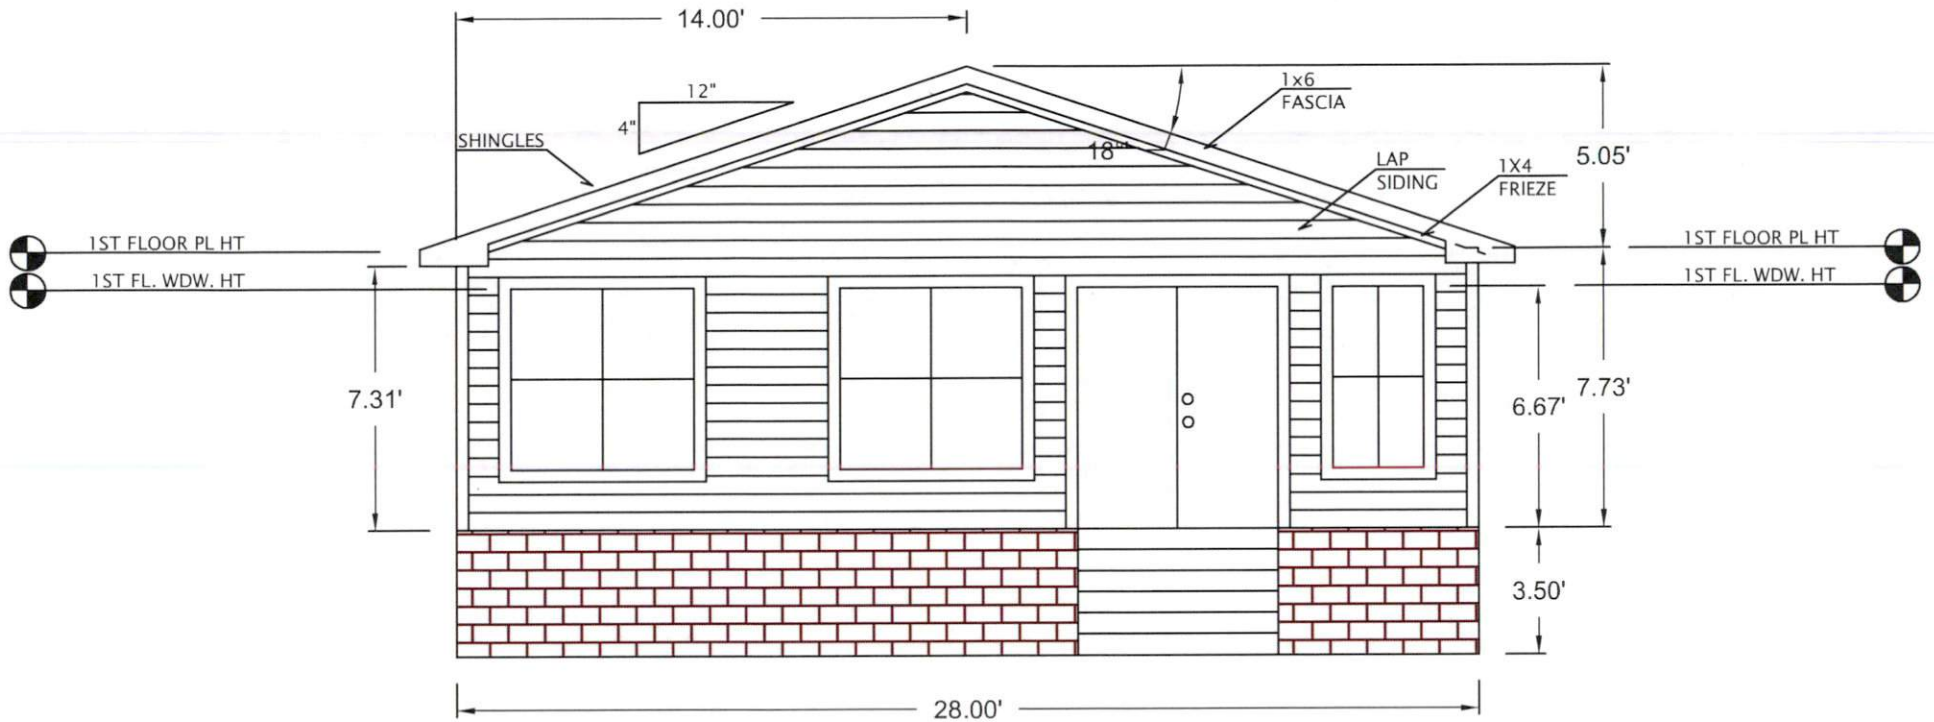


# REAR ELEVATION

NOT SCALE

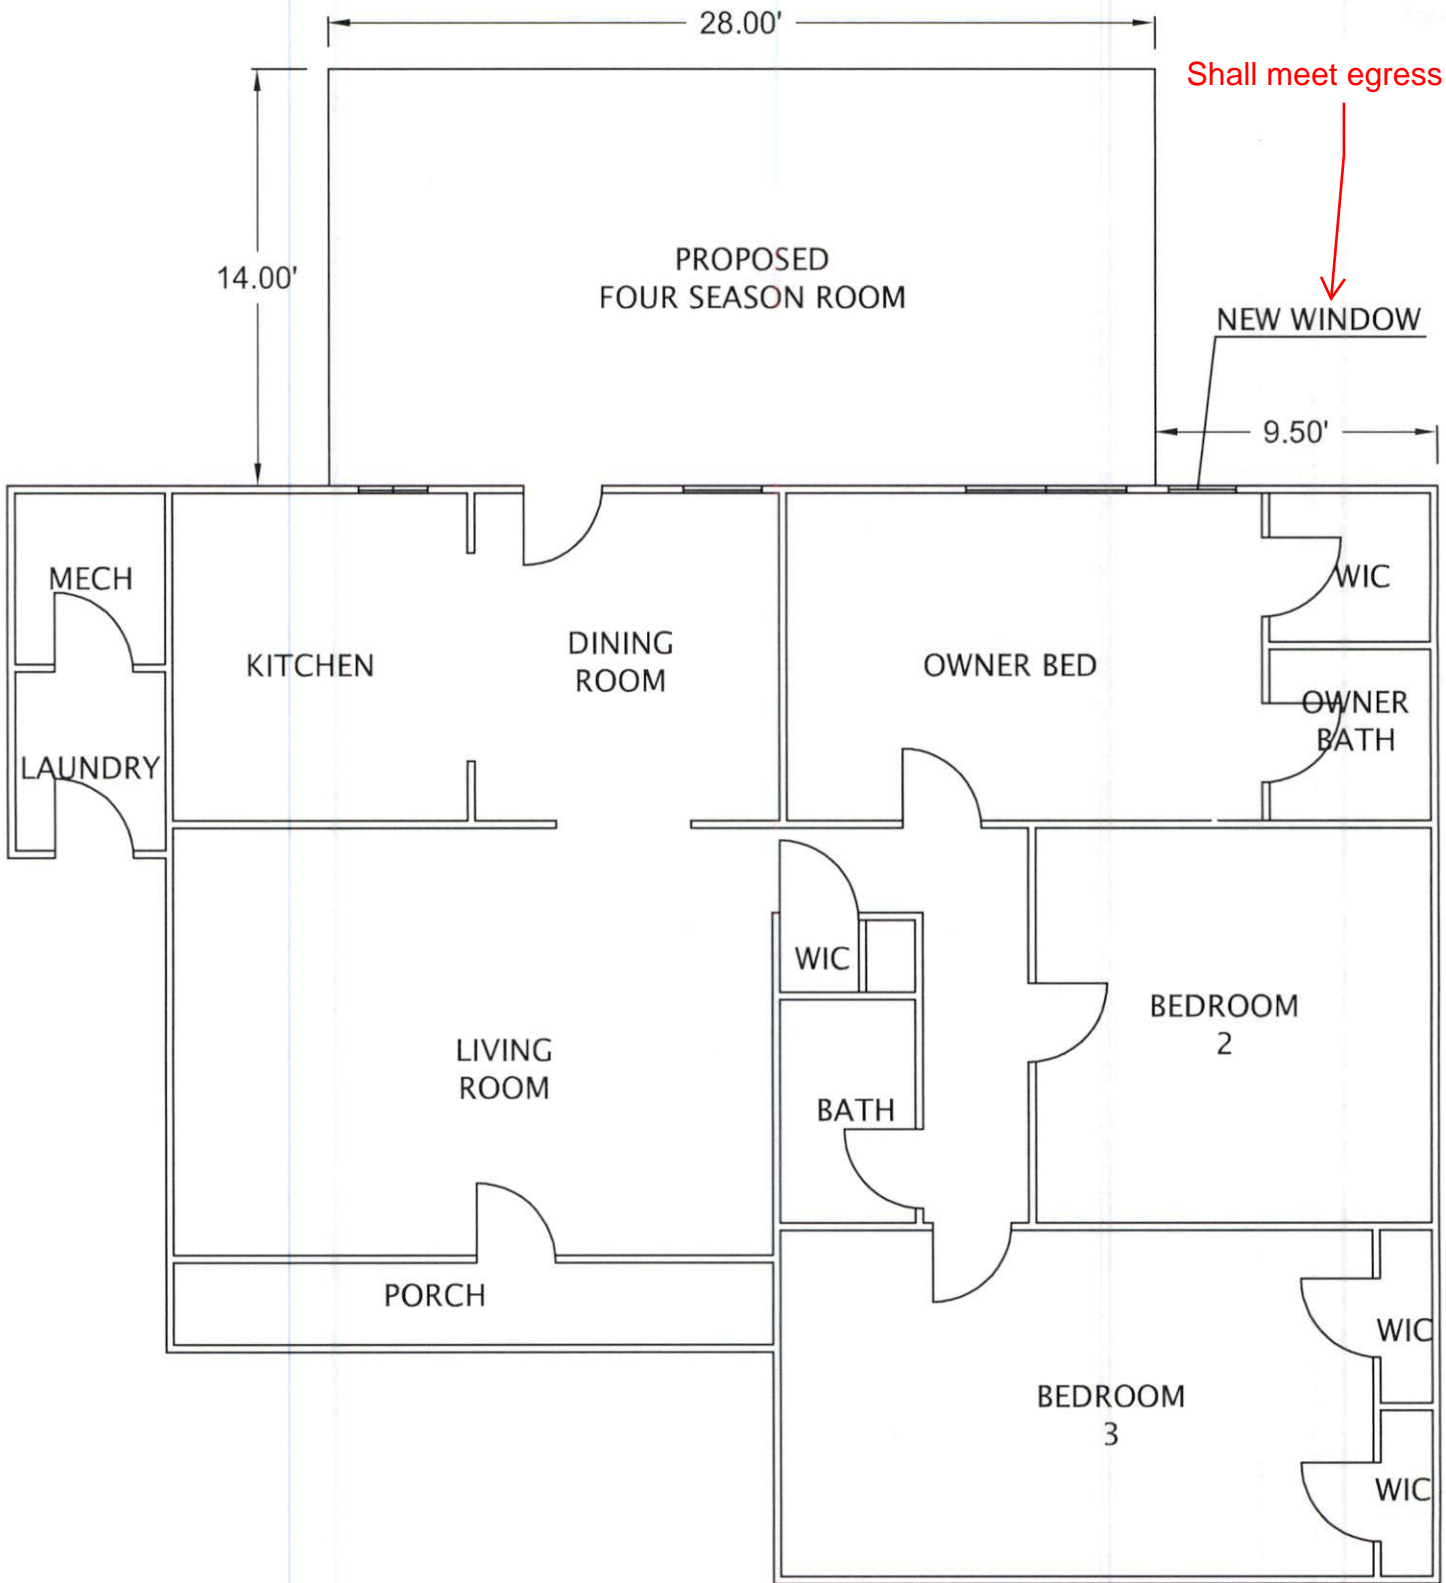

# PLOT PLAN

NOT SCALE

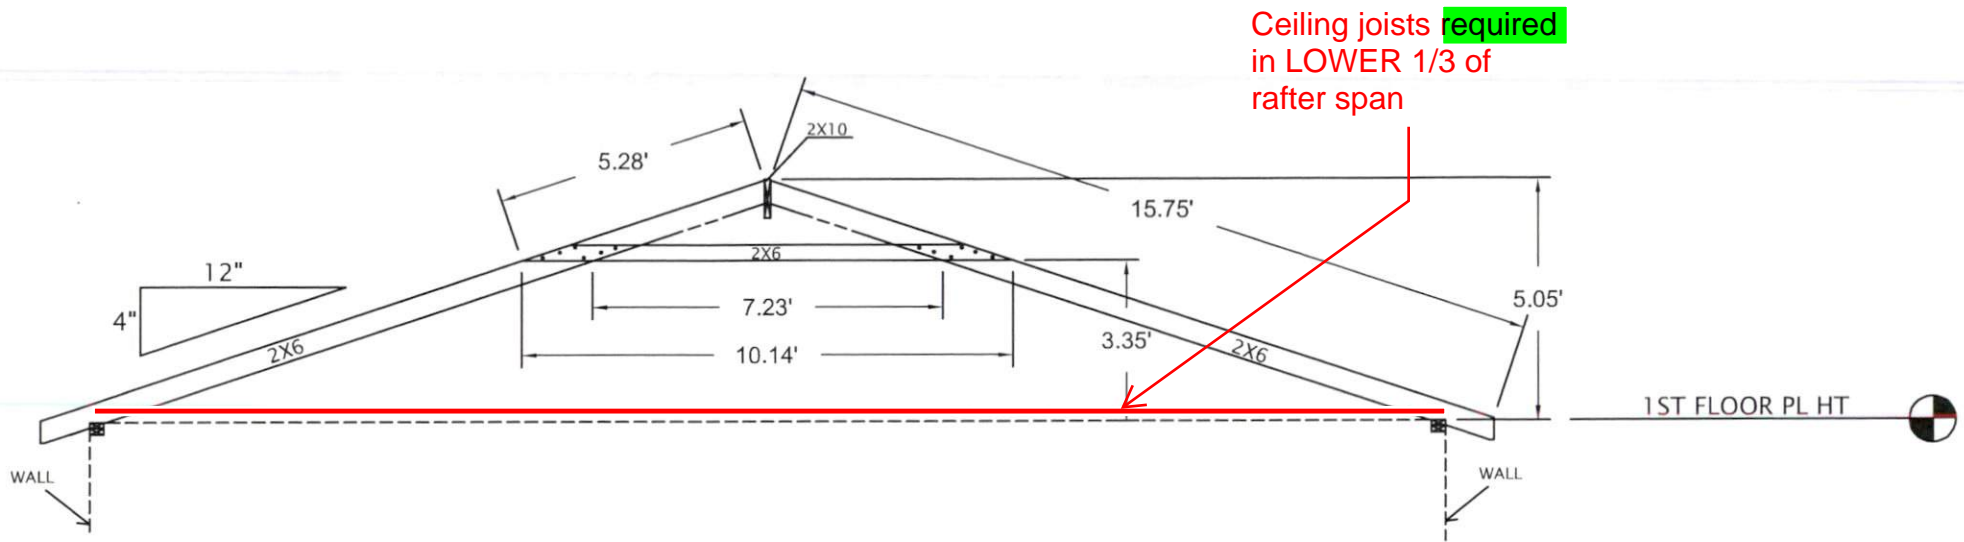

# ROOF RAFTER DETAILS

NOT SCALE