



PROPOSED SKETCH

NOT SCALE

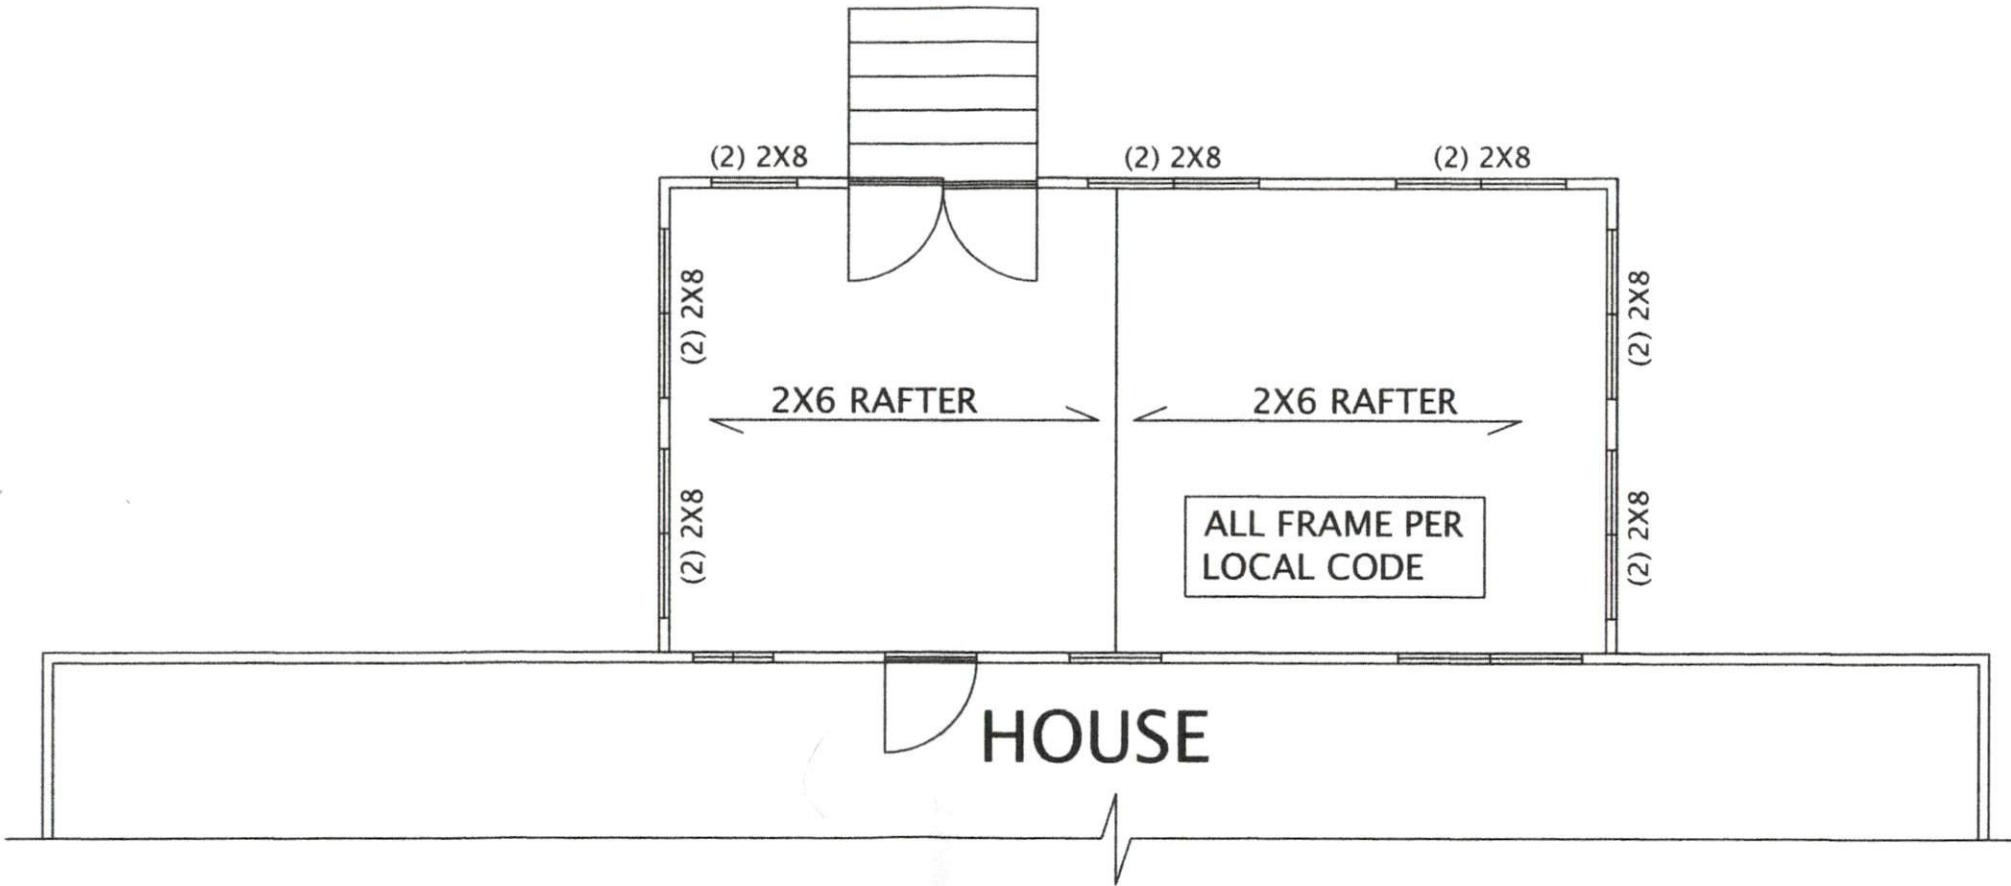


CEILING FRAMING PLAN

NOT SCALE

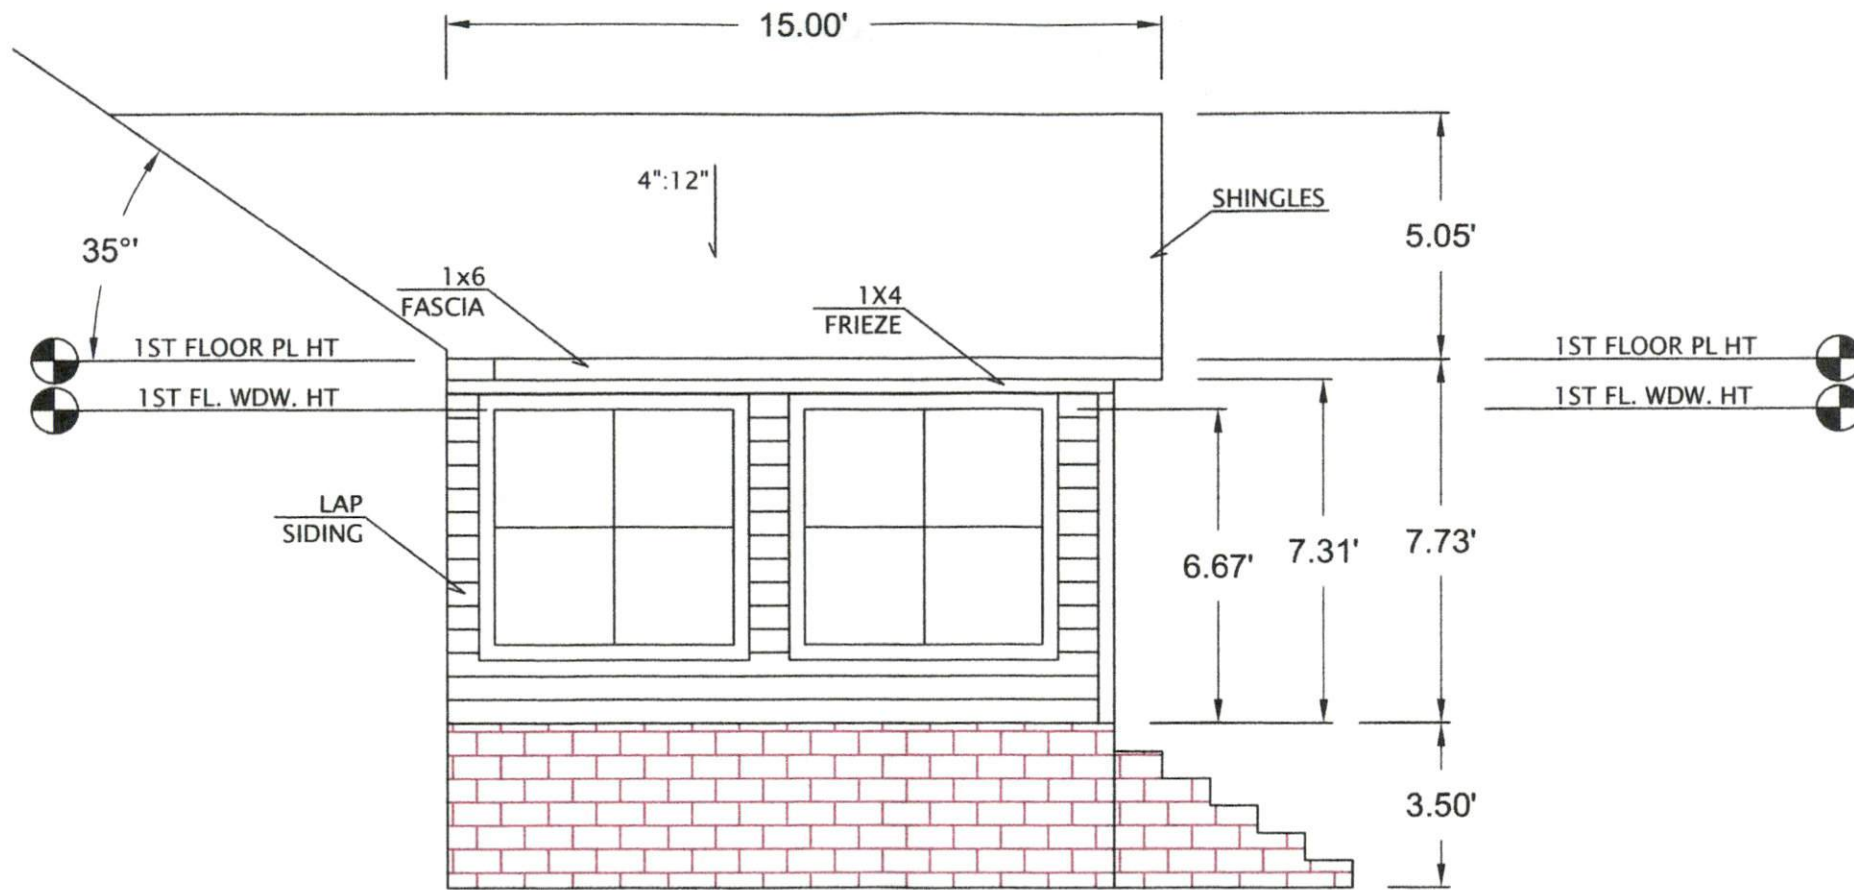


LEFT ELEVATION

NOT SCALE

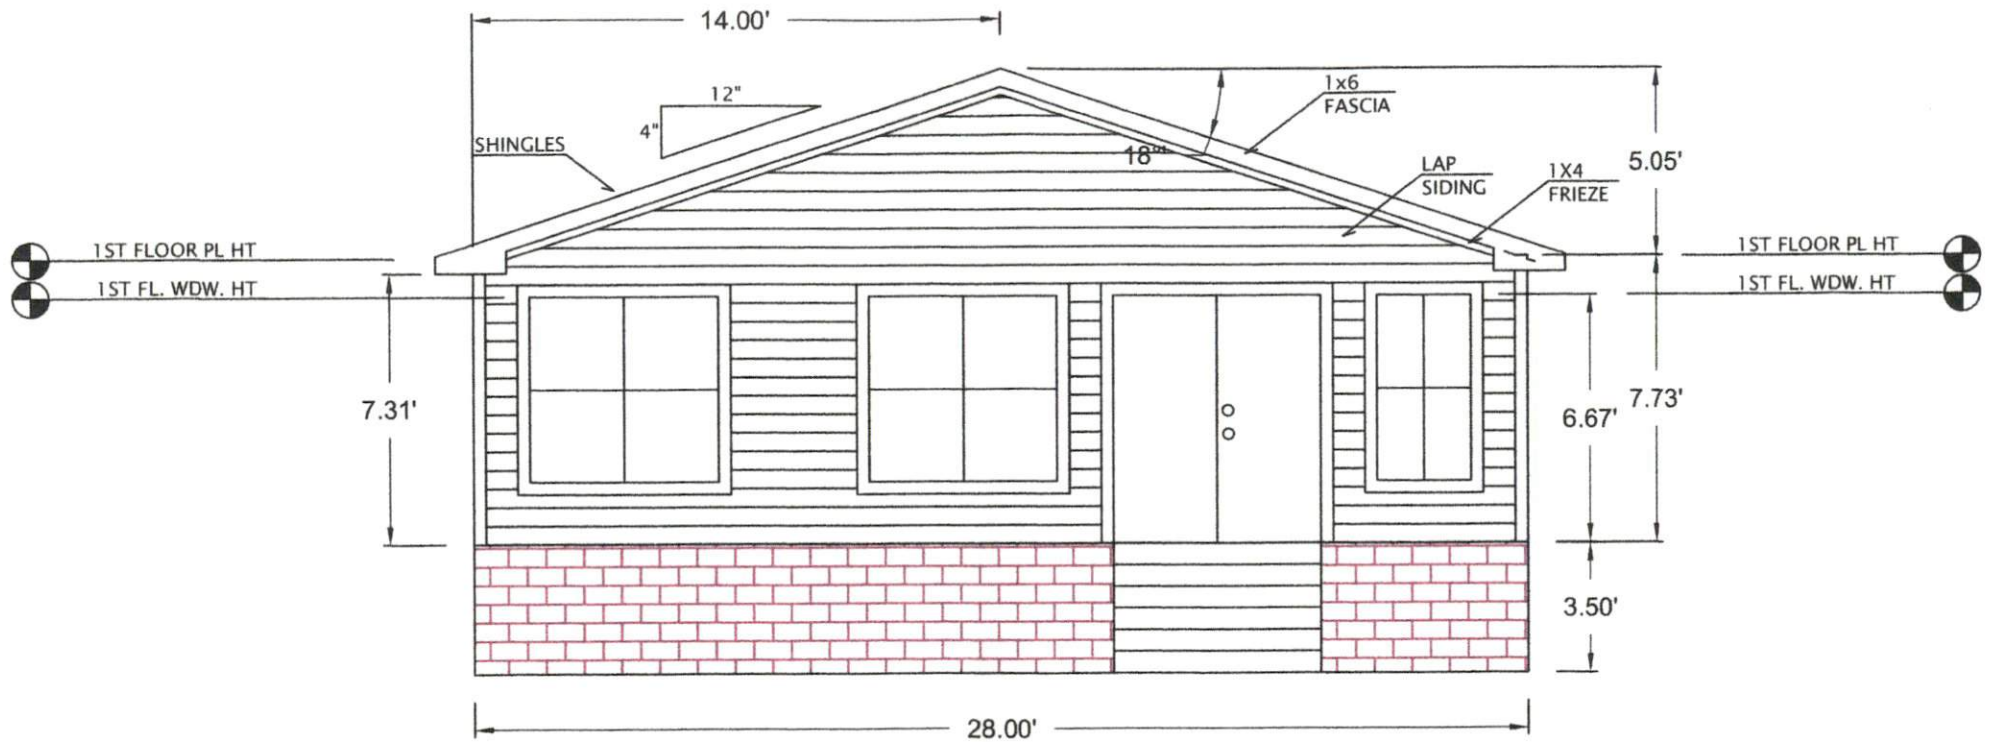

REAR ELEVATION

NOT SCALE

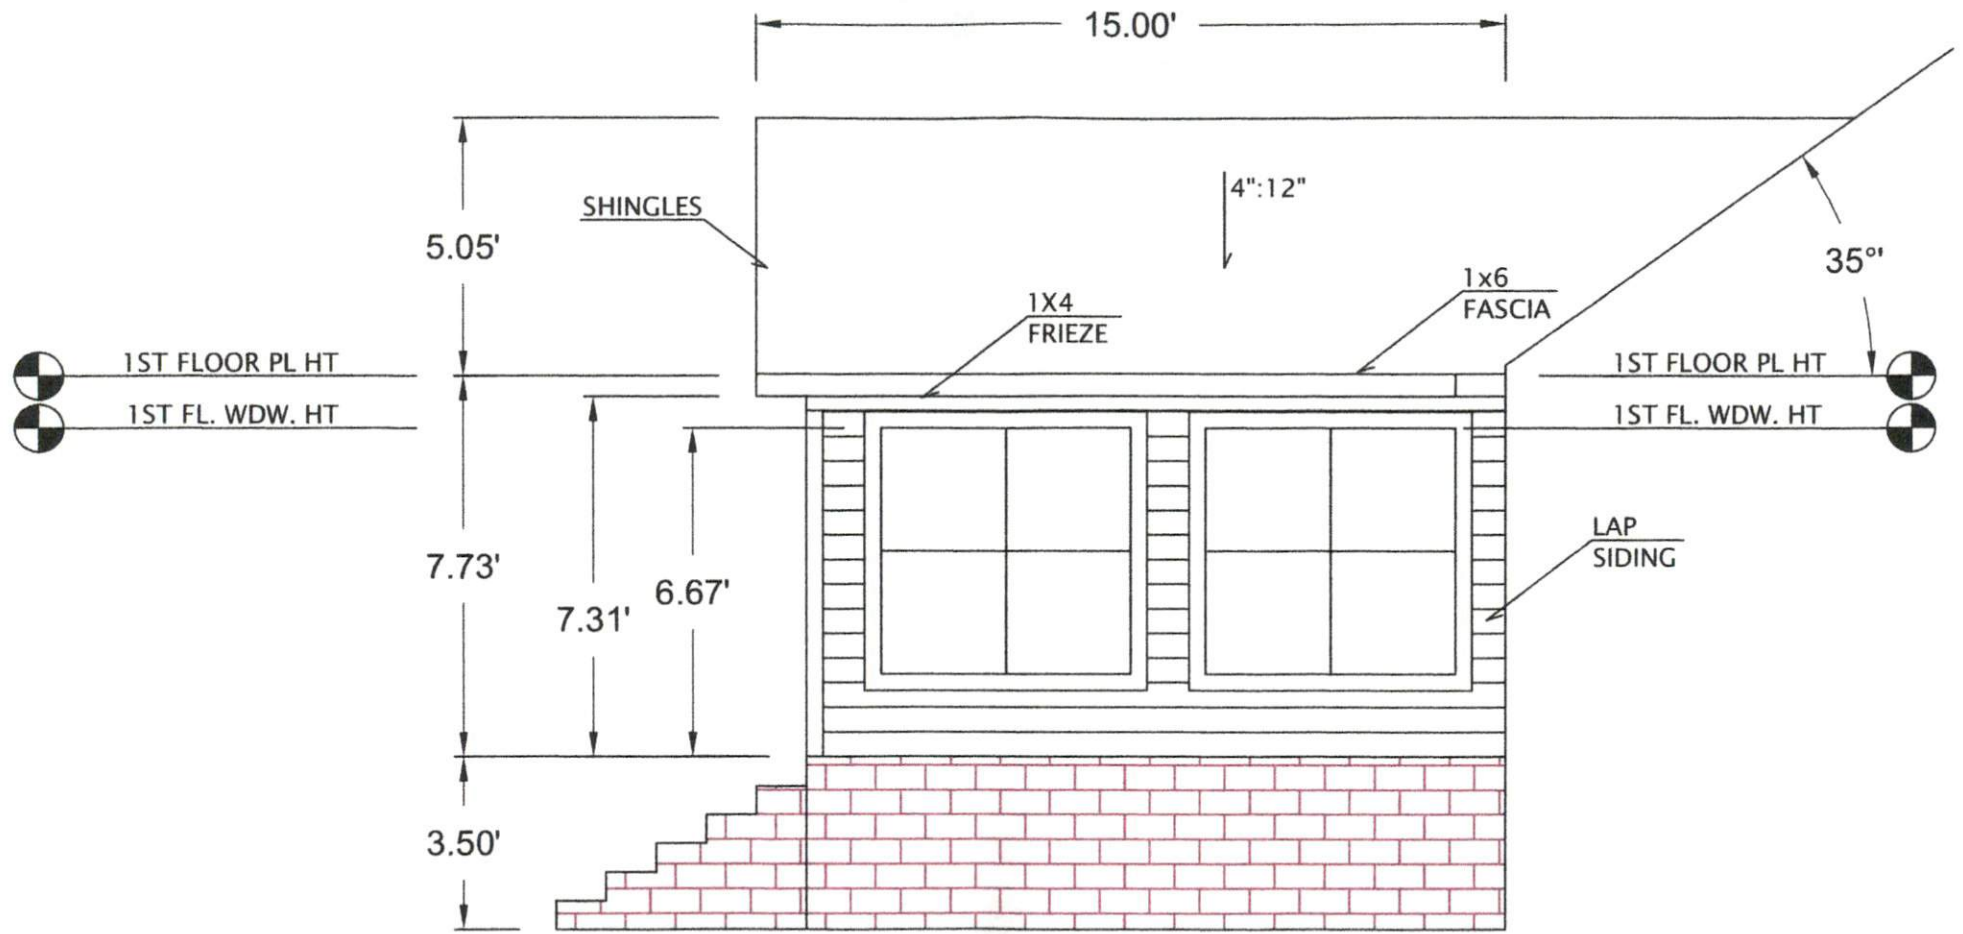

RIGHT ELEVATION

NOT SCALE

EXISTING
RICK/STEPS

28.00'

5.50'

5.50'

14.00'


EXISTING
BRICK/PATIO





11.00'


HOUSE

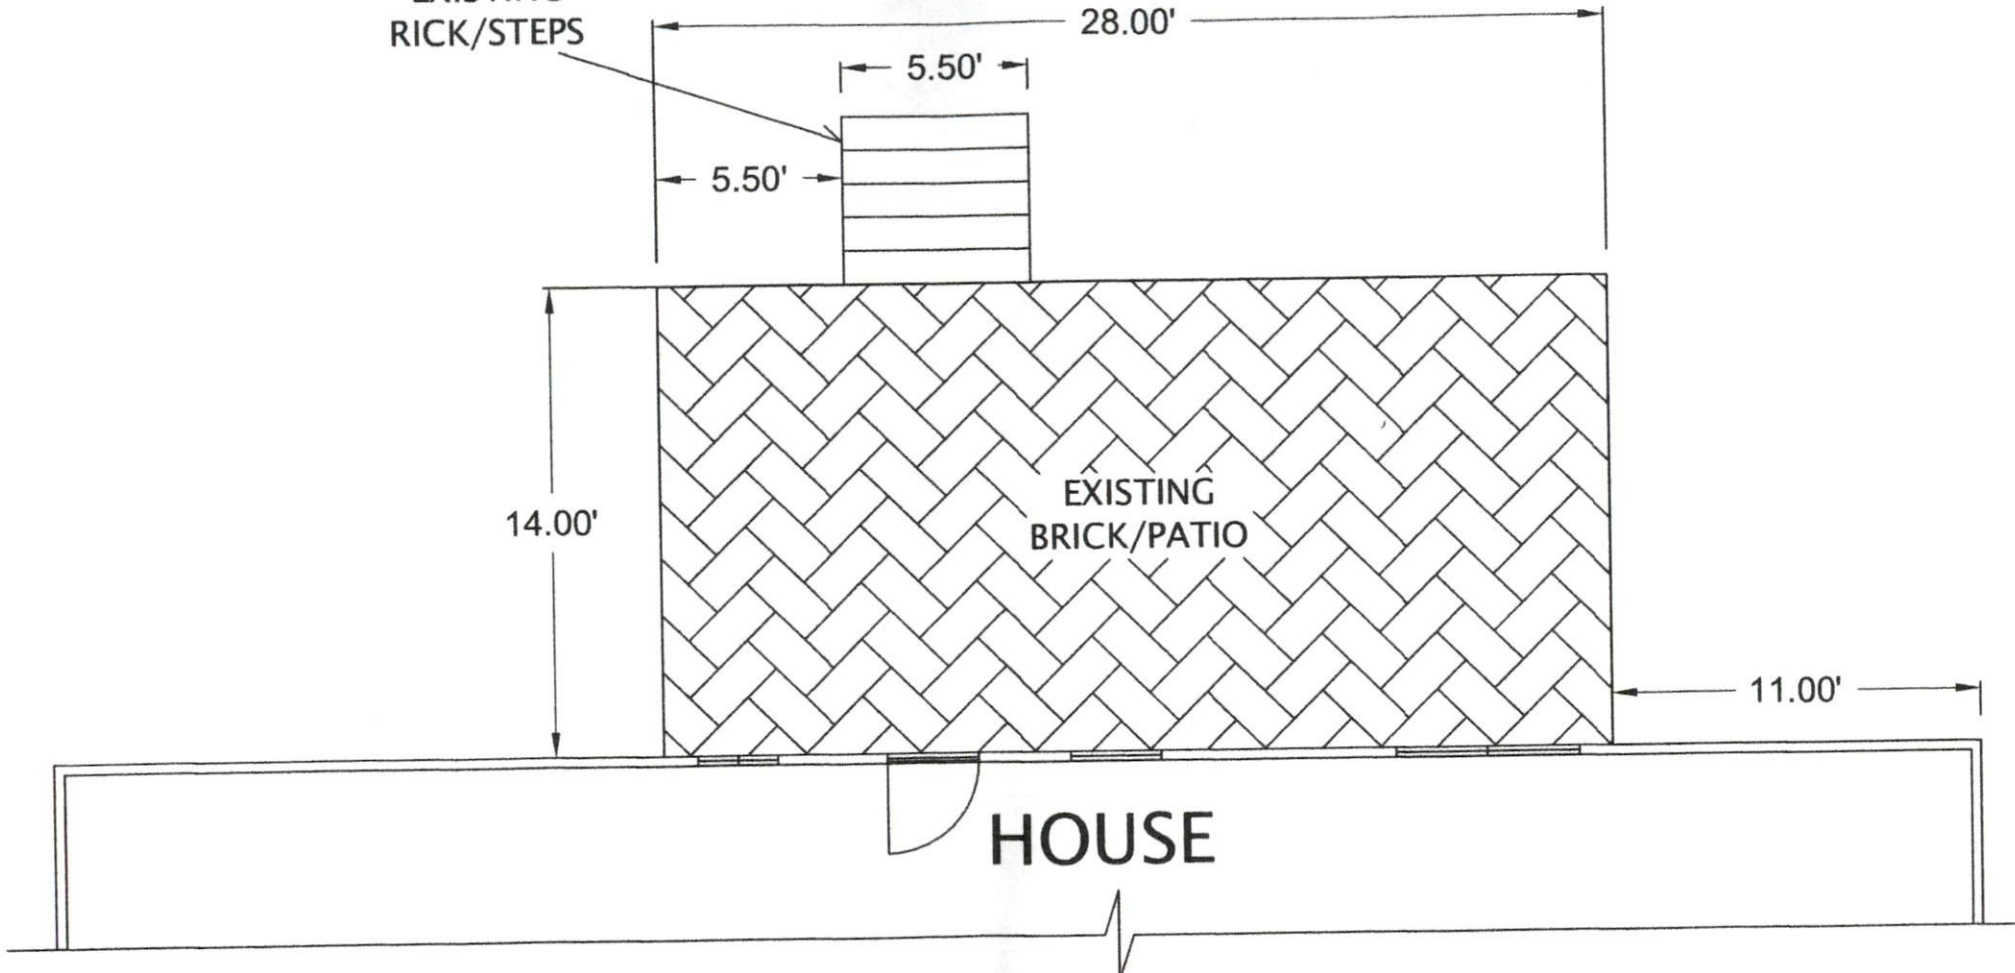FOUNDATION PLAN

NOT SCALE




LEGEND:	
	CEILING MOUNTED INCANDESCENT LIGHT FIXTURE
	DUPLEX OUTLET
	WALL SWITCH
	WALL MOUNTED INCANDESCENT LIGHT FIXTURE

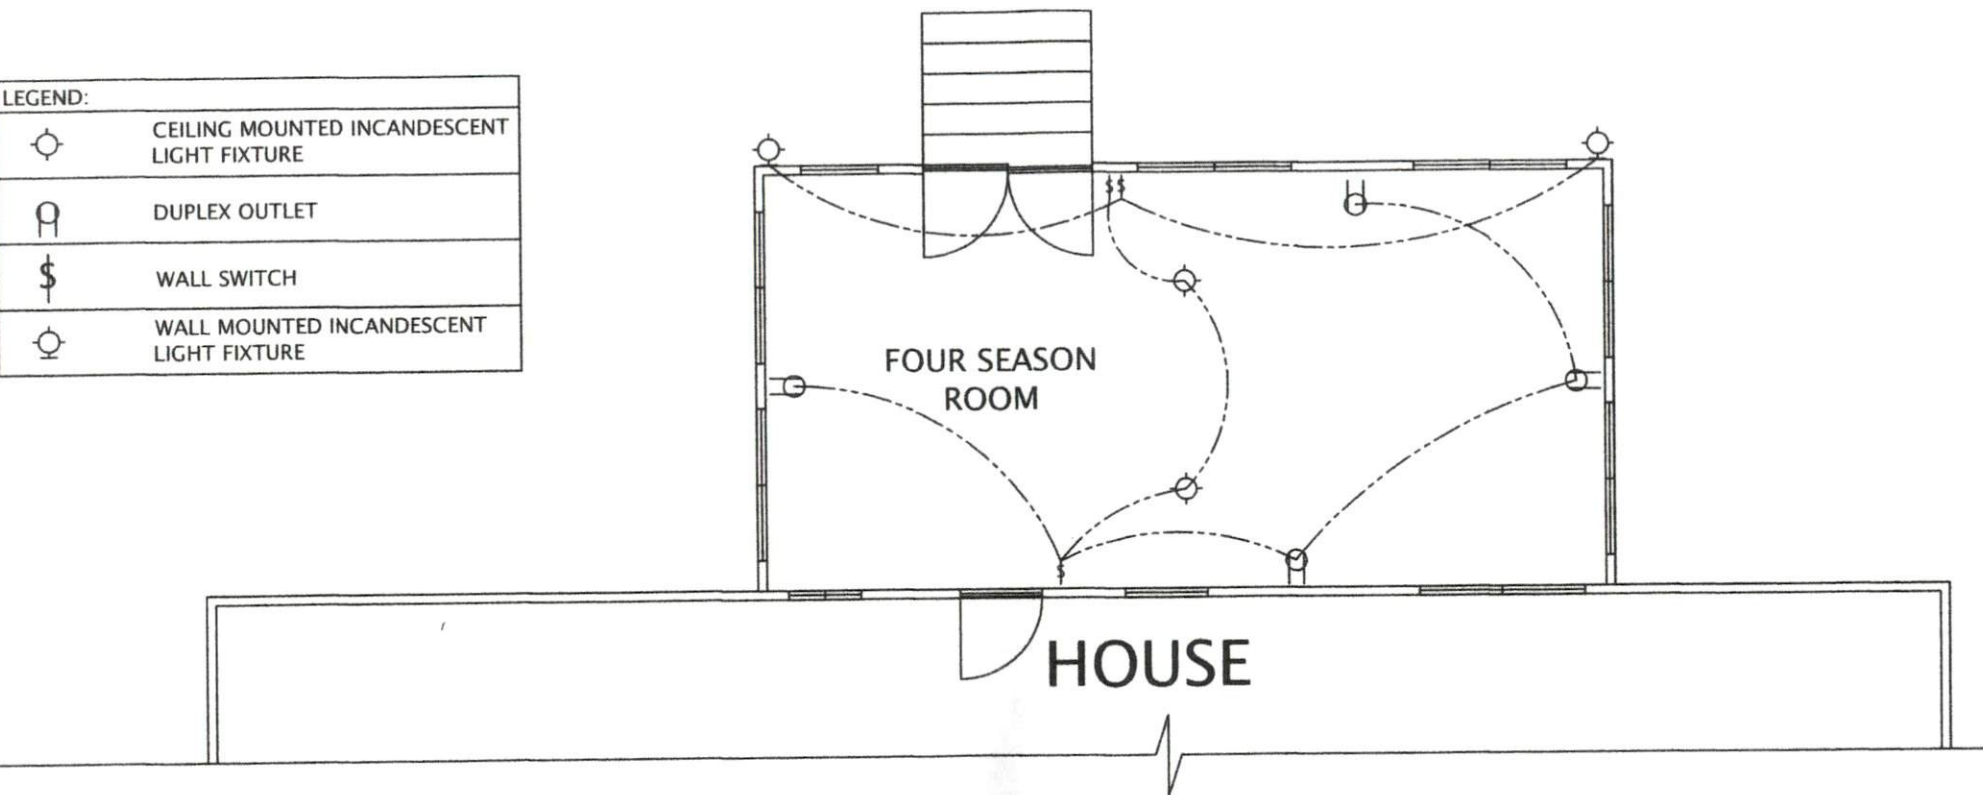


UTILITY PLAN

NOT SCALE

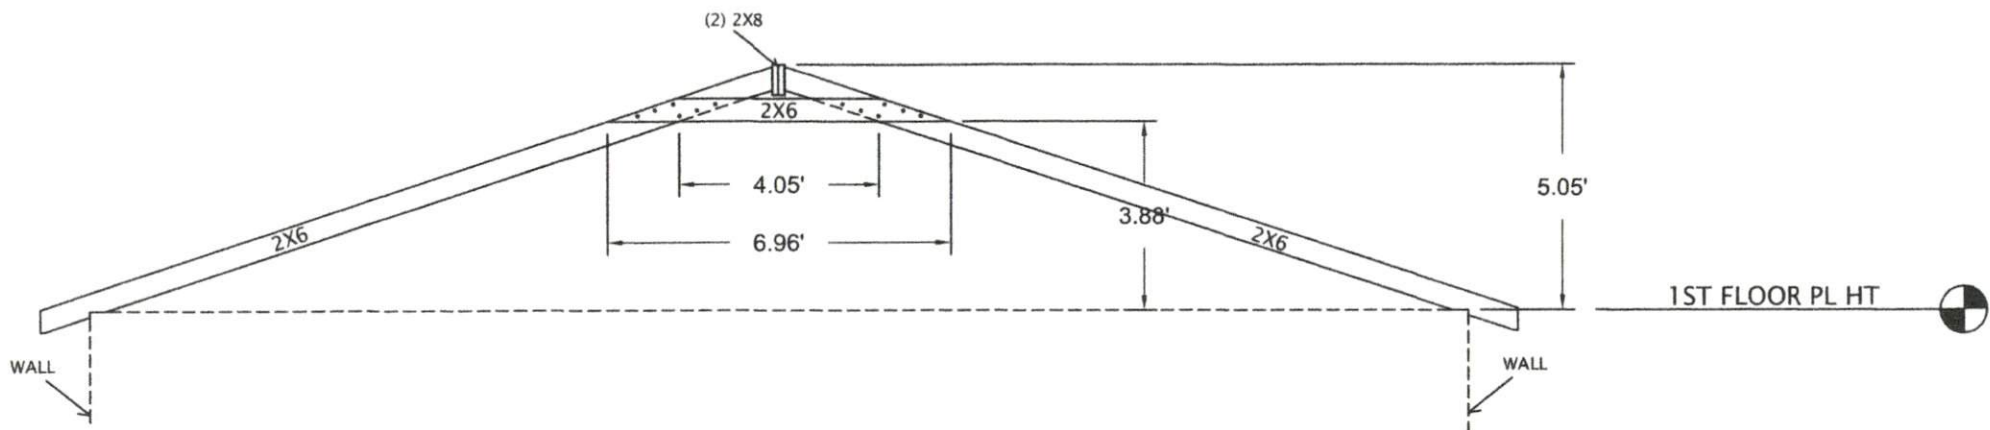

ROOF RAFTER DETAILS

NOT SCALE

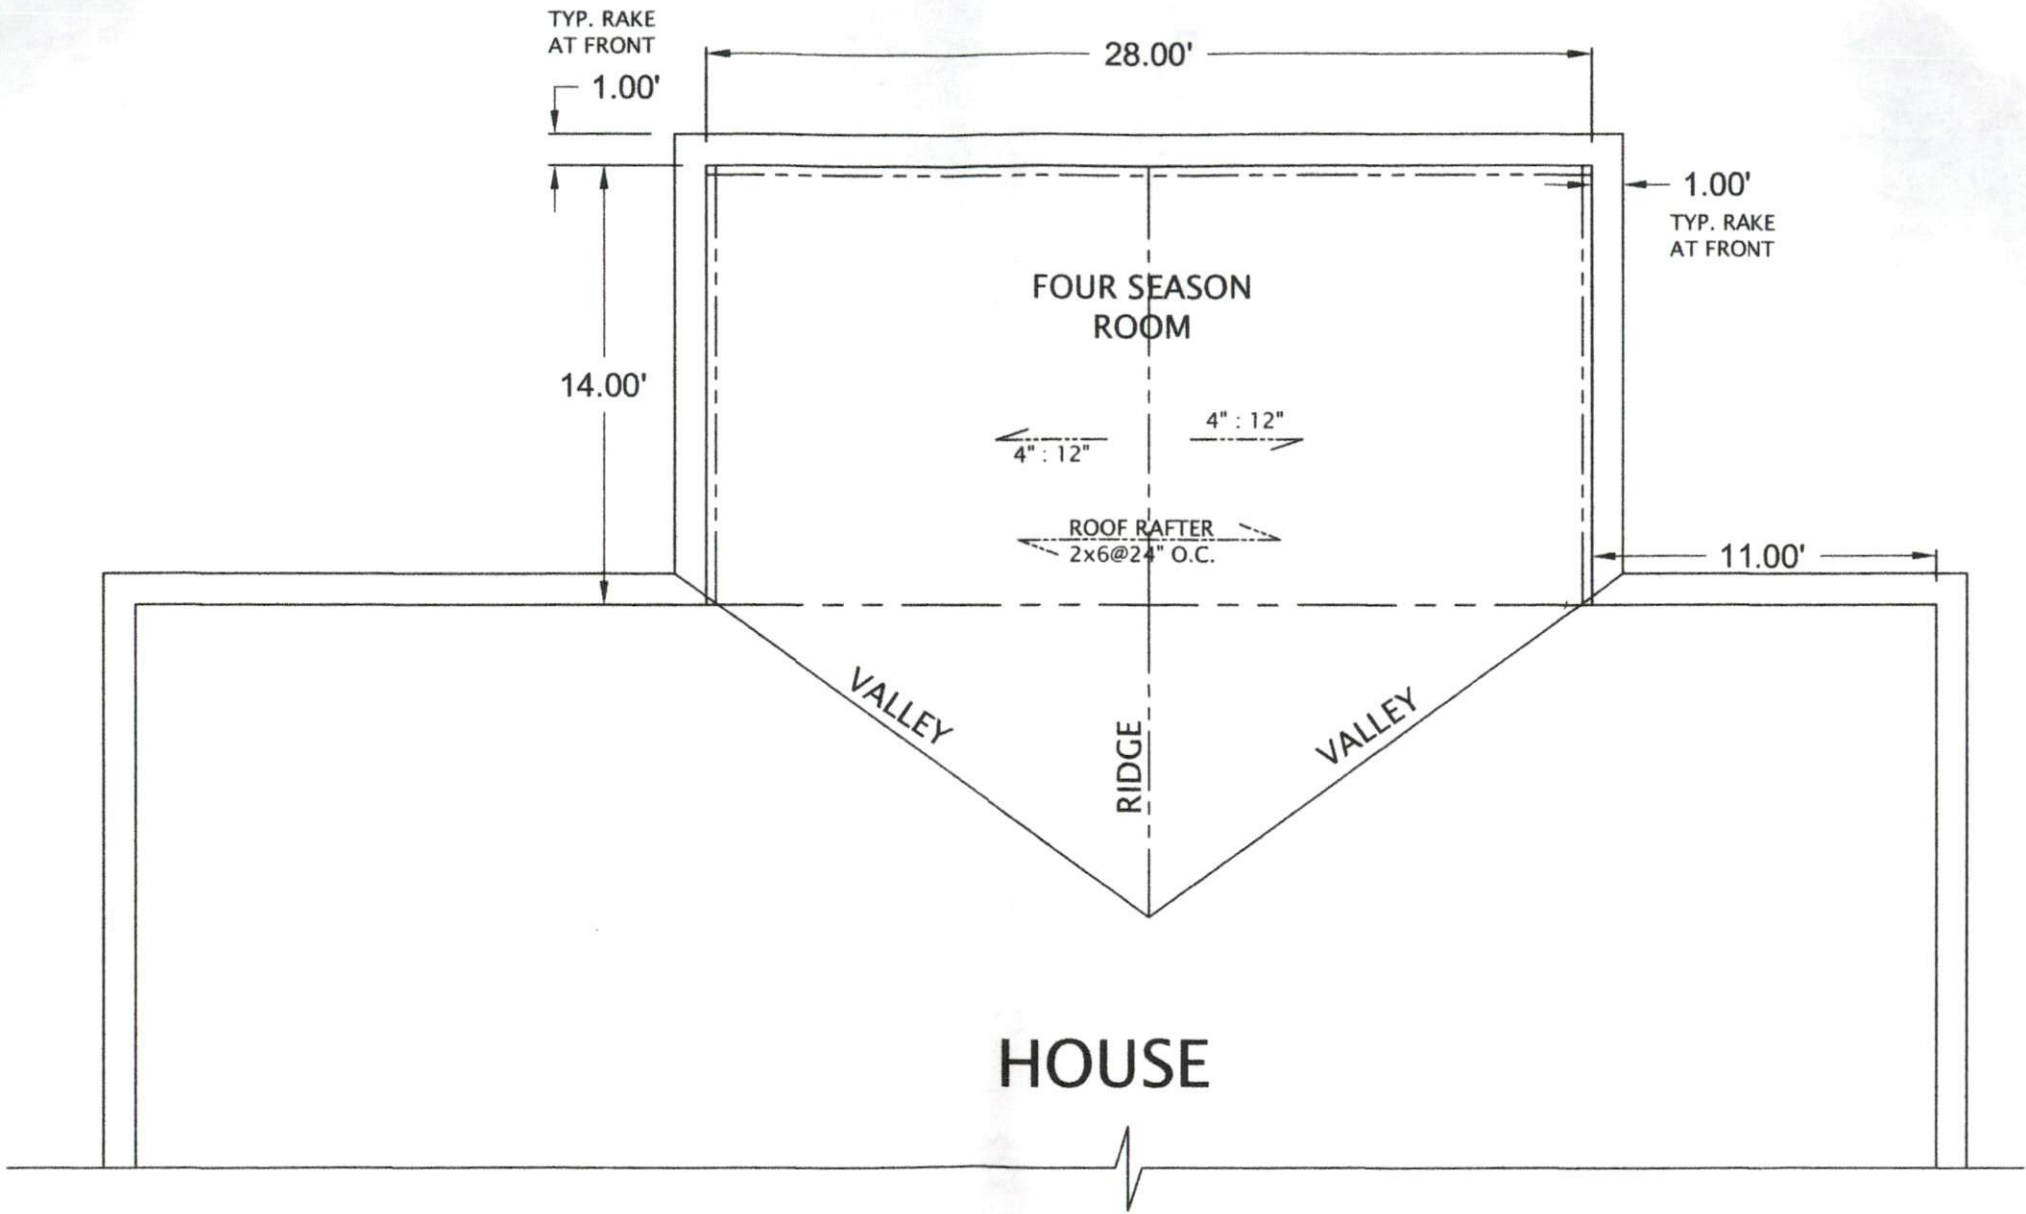

ROOF PLAN

NOT SCALE