



1674 cane mill Rd coats

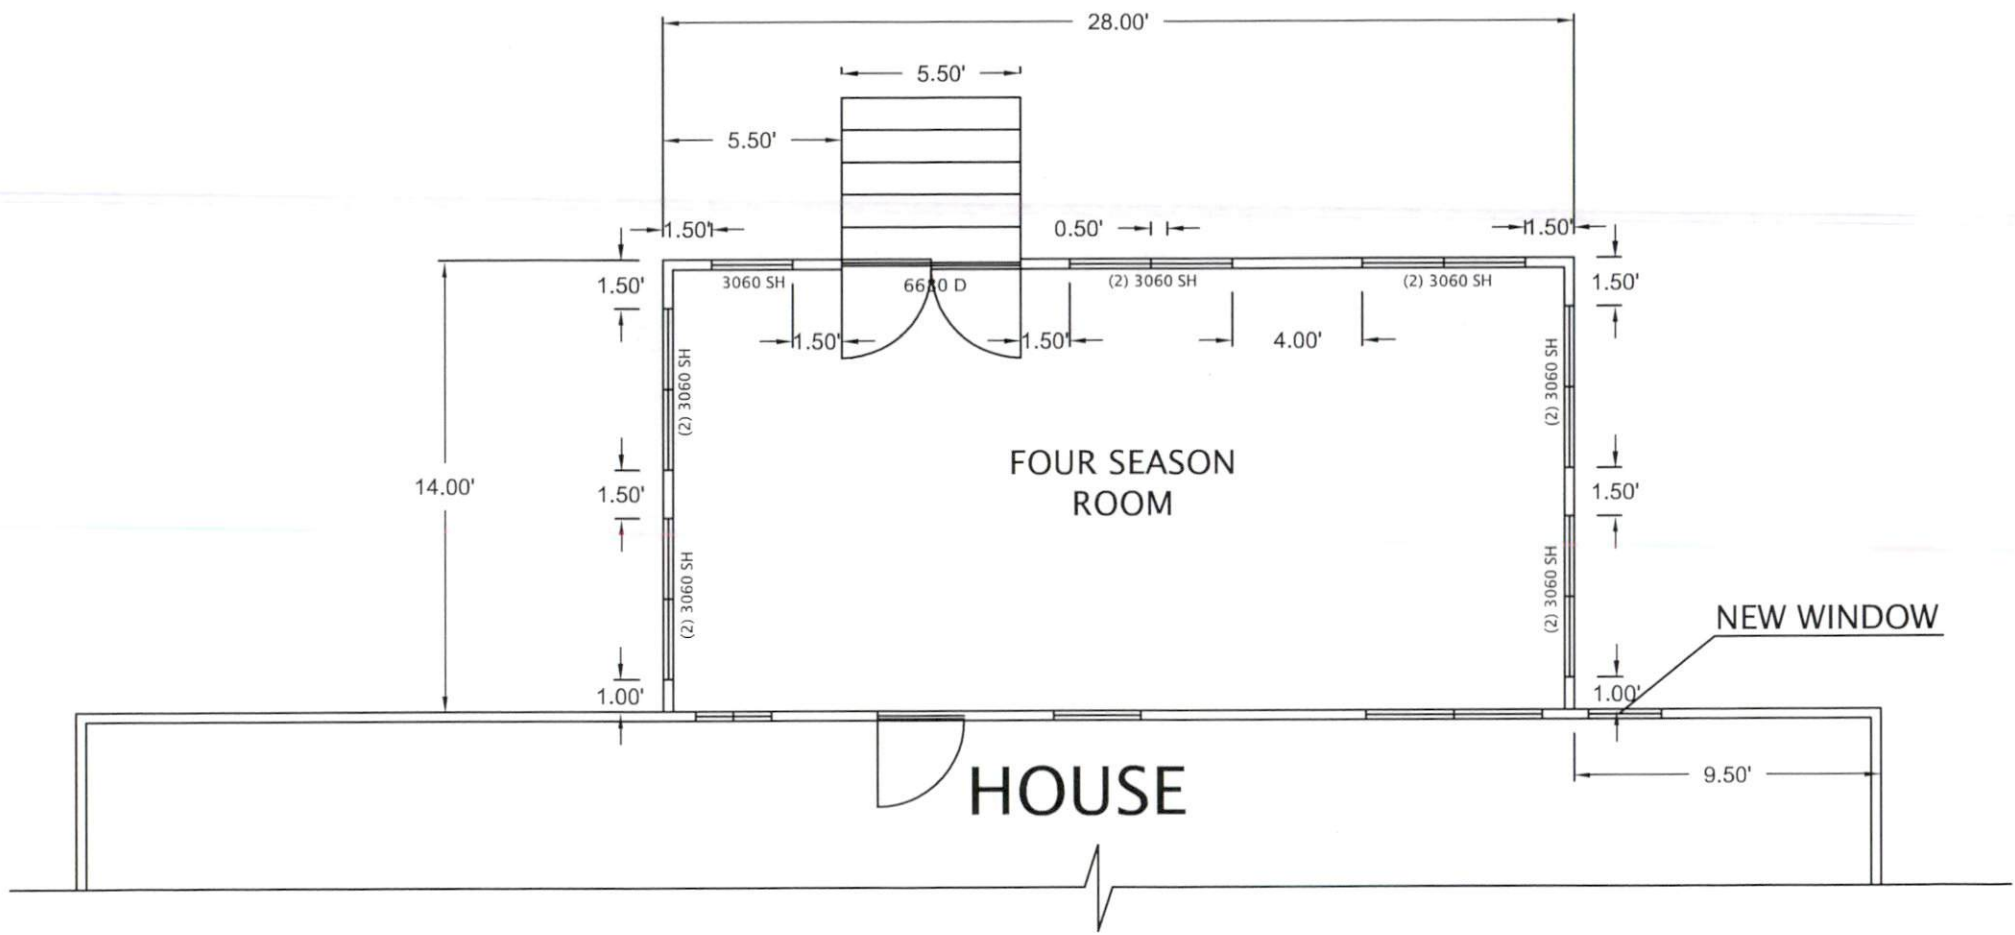


PROPOSED SKETCH

NOT SCALE

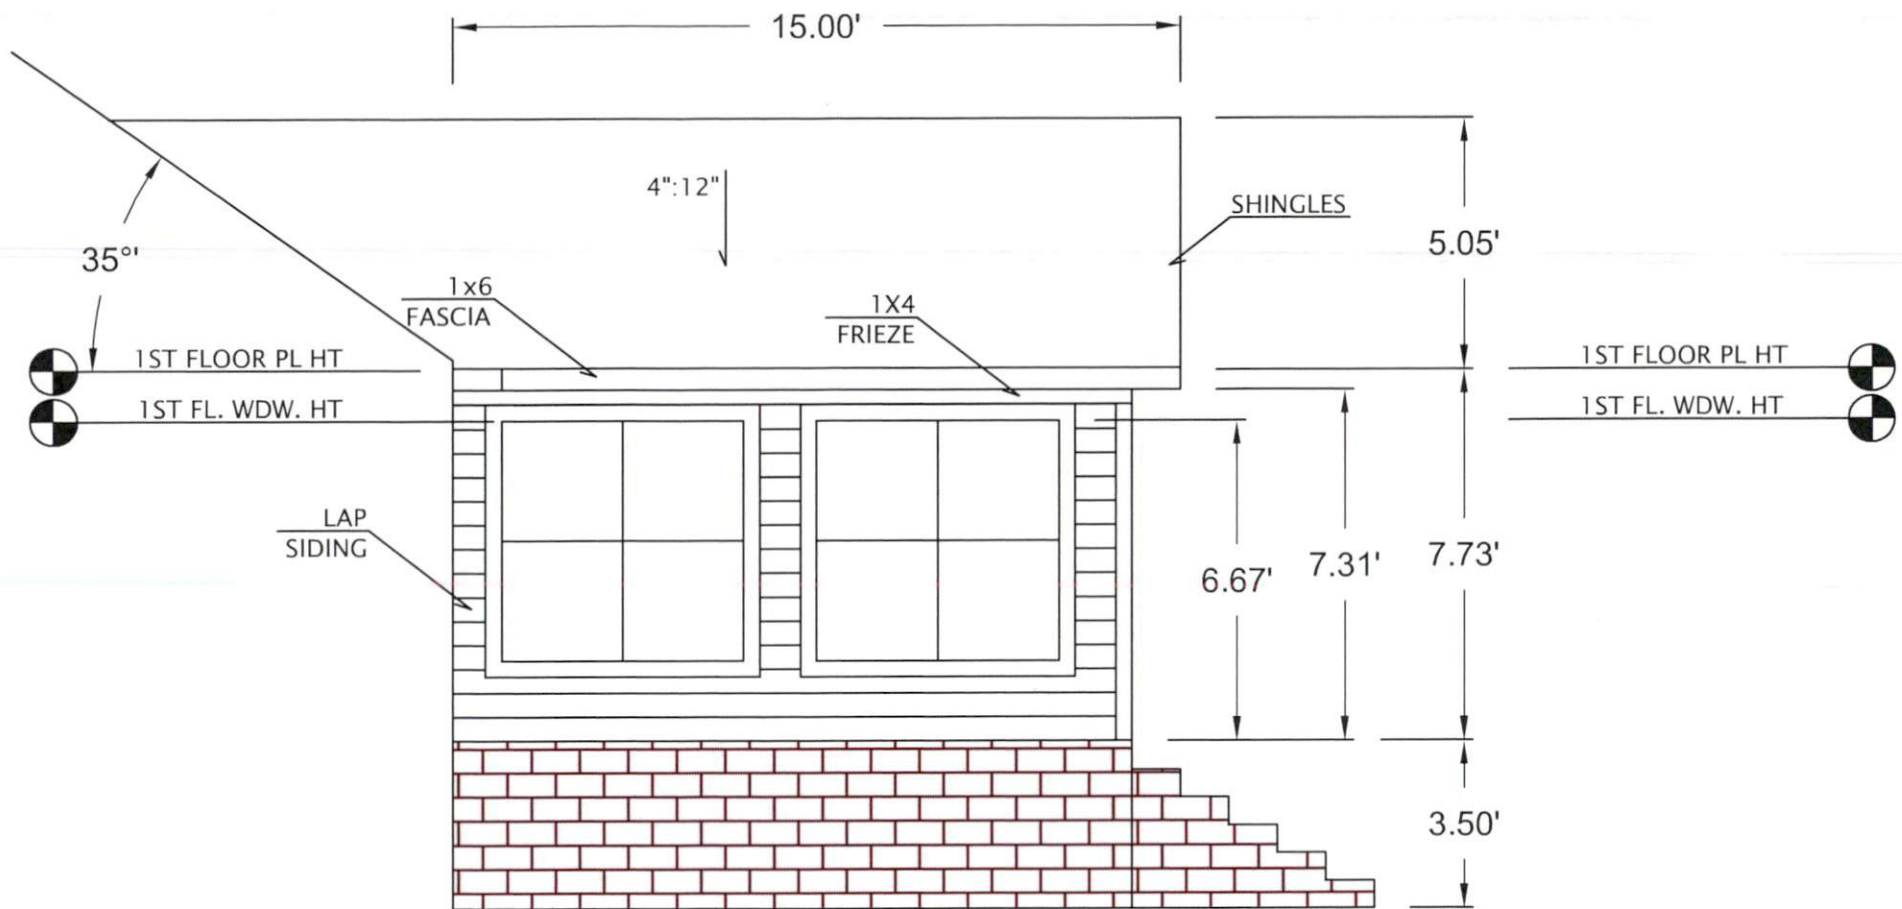


LEFT ELEVATION

NOT SCALE

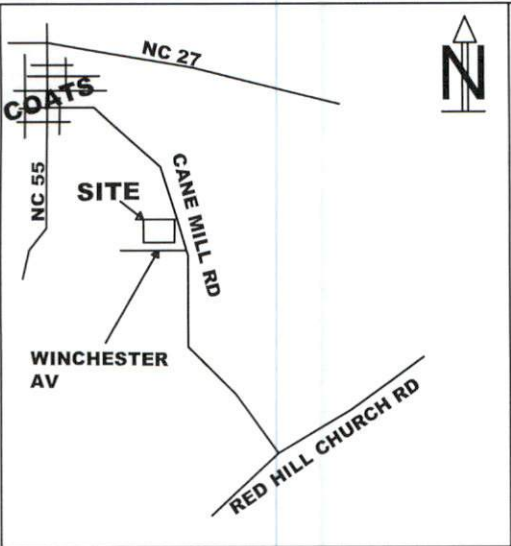


VICINITY MAP (NOT SCALE)

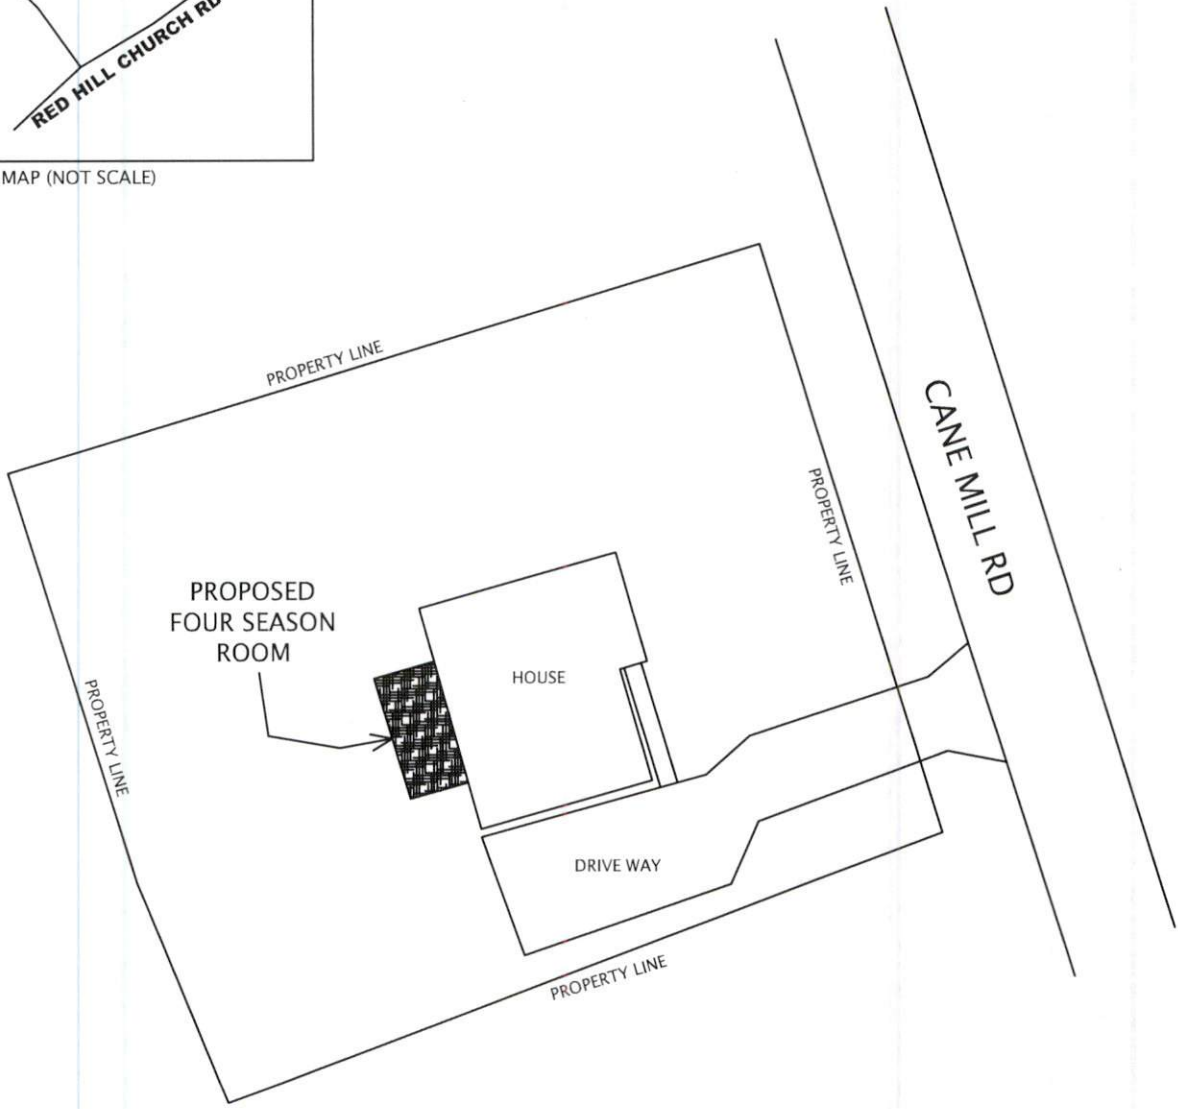

PLOT PLAN


NOT SCALE

1674 Cane Mill Rd, Coats, NC 27521

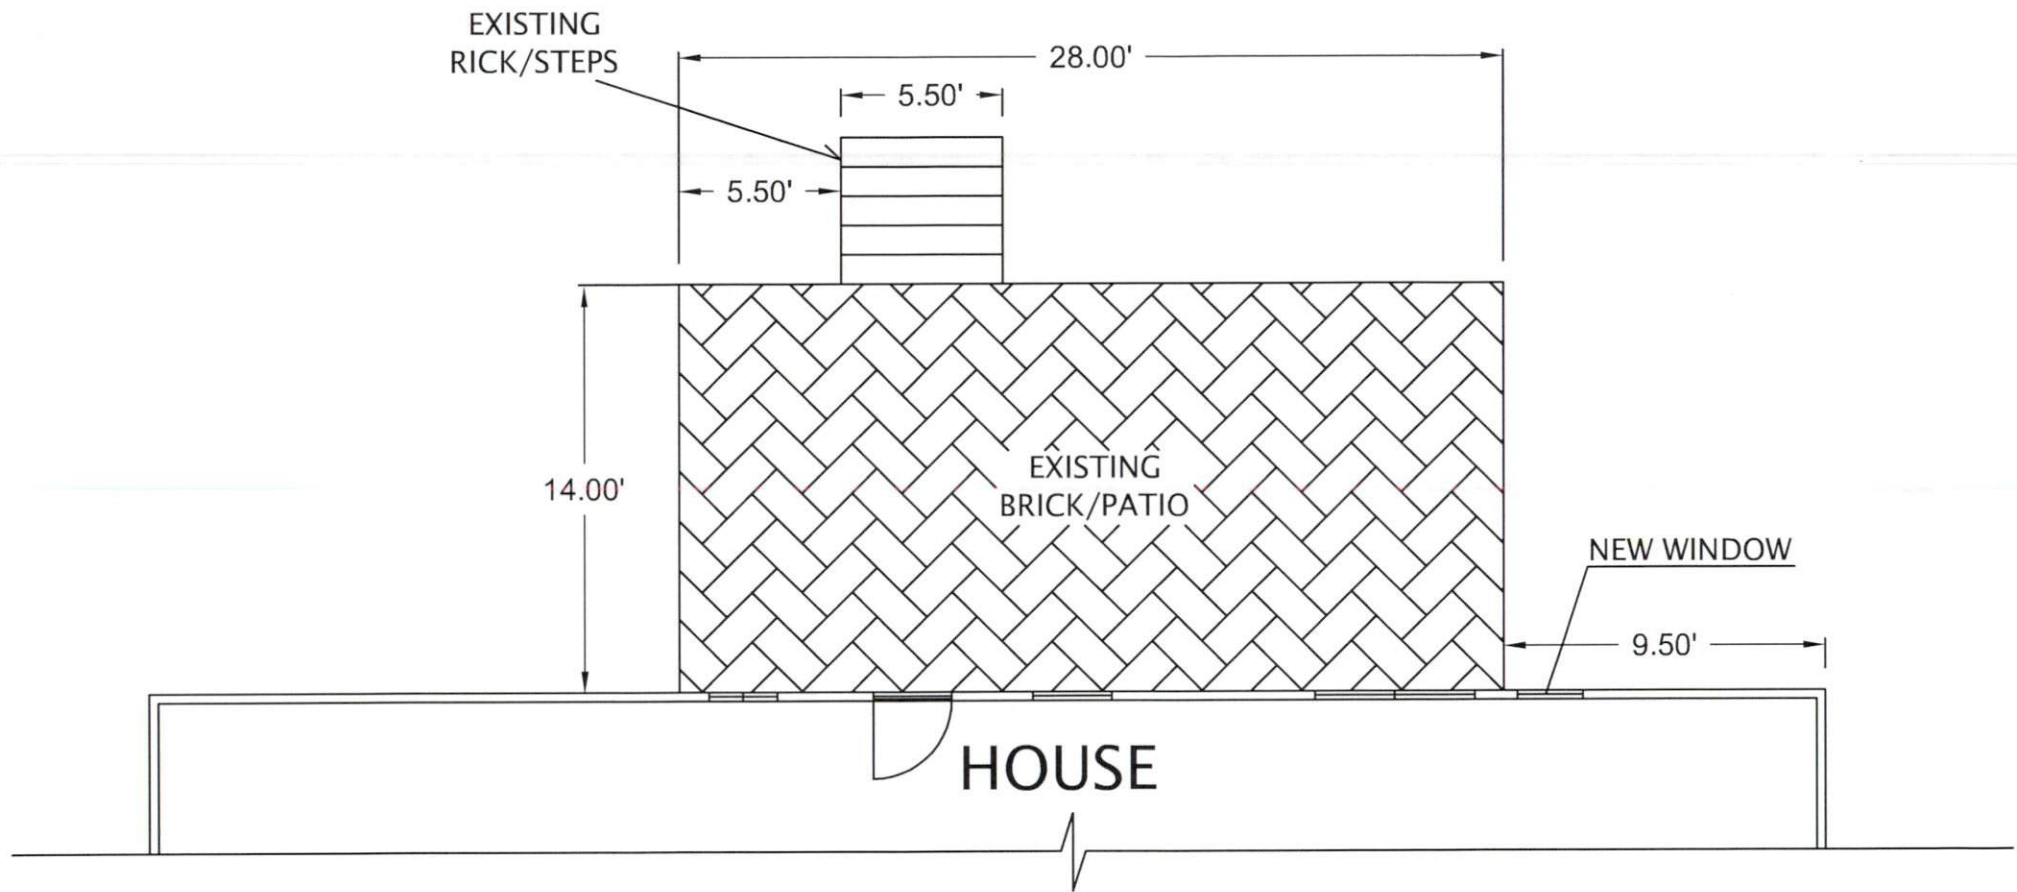


FOUNDATION PLAN

NOT SCALE

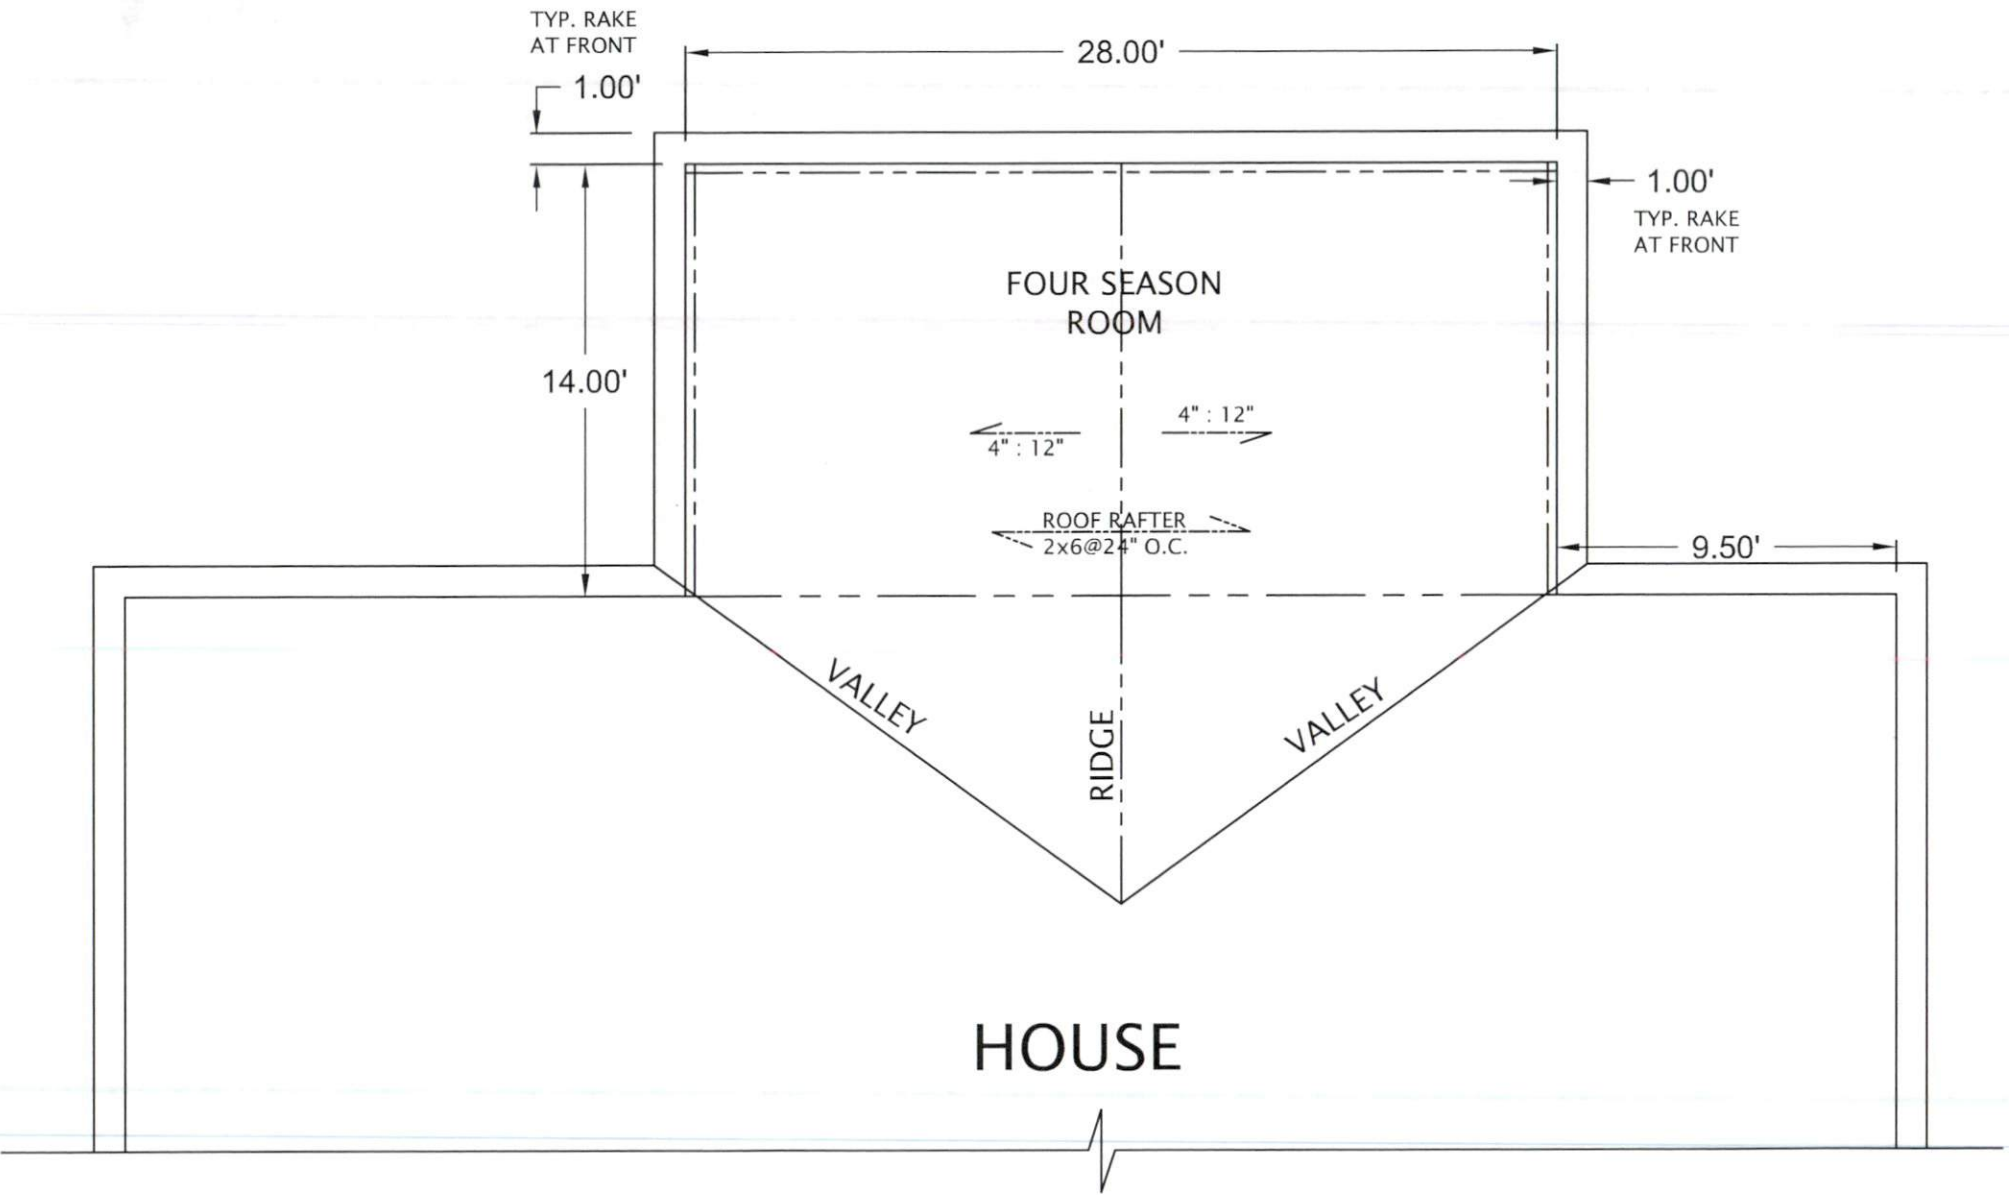

ROOF PLAN


NOT SCALE

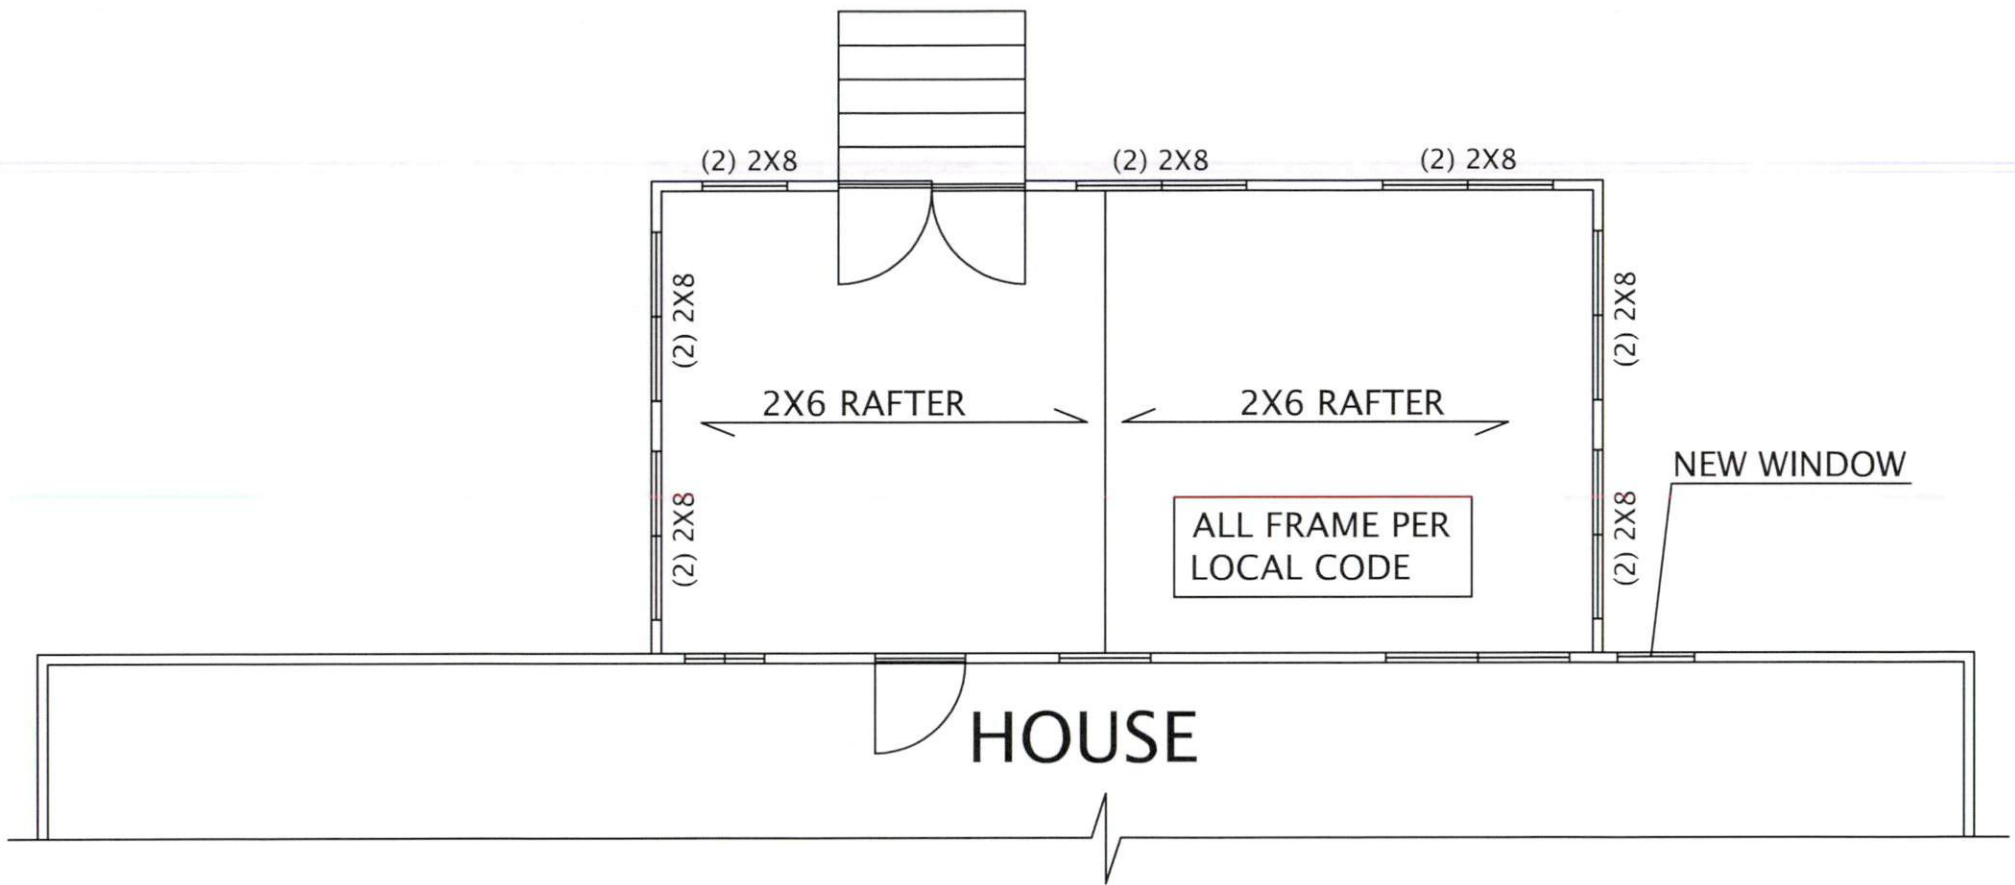

CEILING FRAMING PLAN


NOT SCALE

LEGEND:	
	CEILING MOUNTED INCANDESCENT LIGHT FIXTURE
	DUPLEX OUTLET
	WALL SWITCH
	WALL MOUNTED INCANDESCENT LIGHT FIXTURE

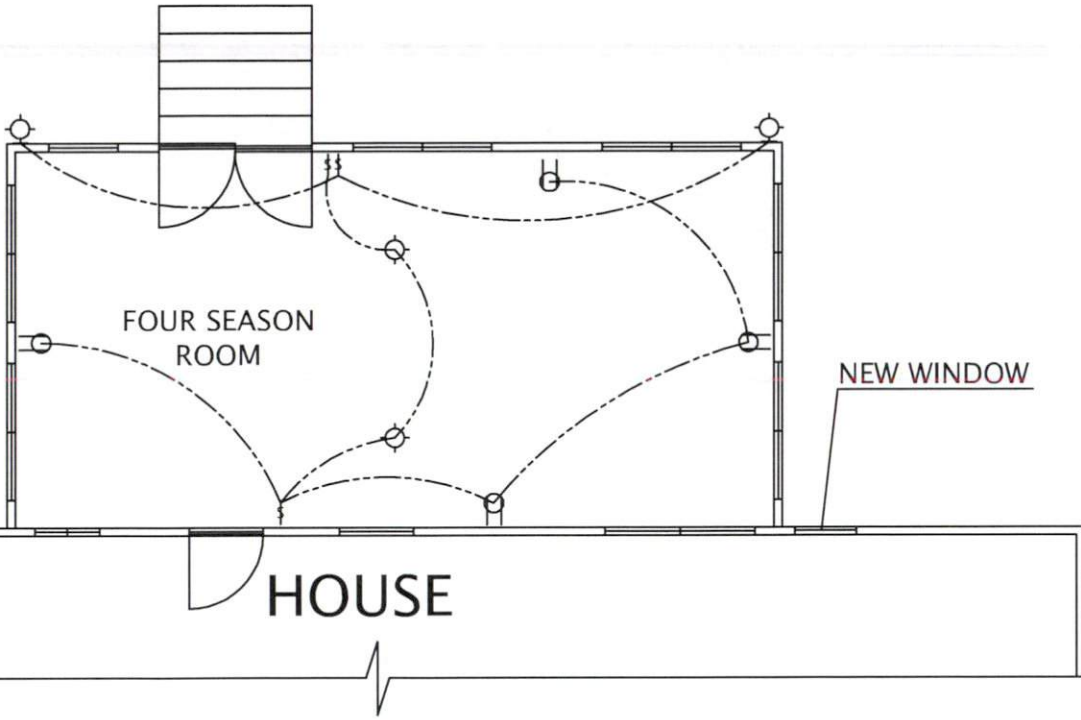


UTILITY PLAN

NOT SCALE

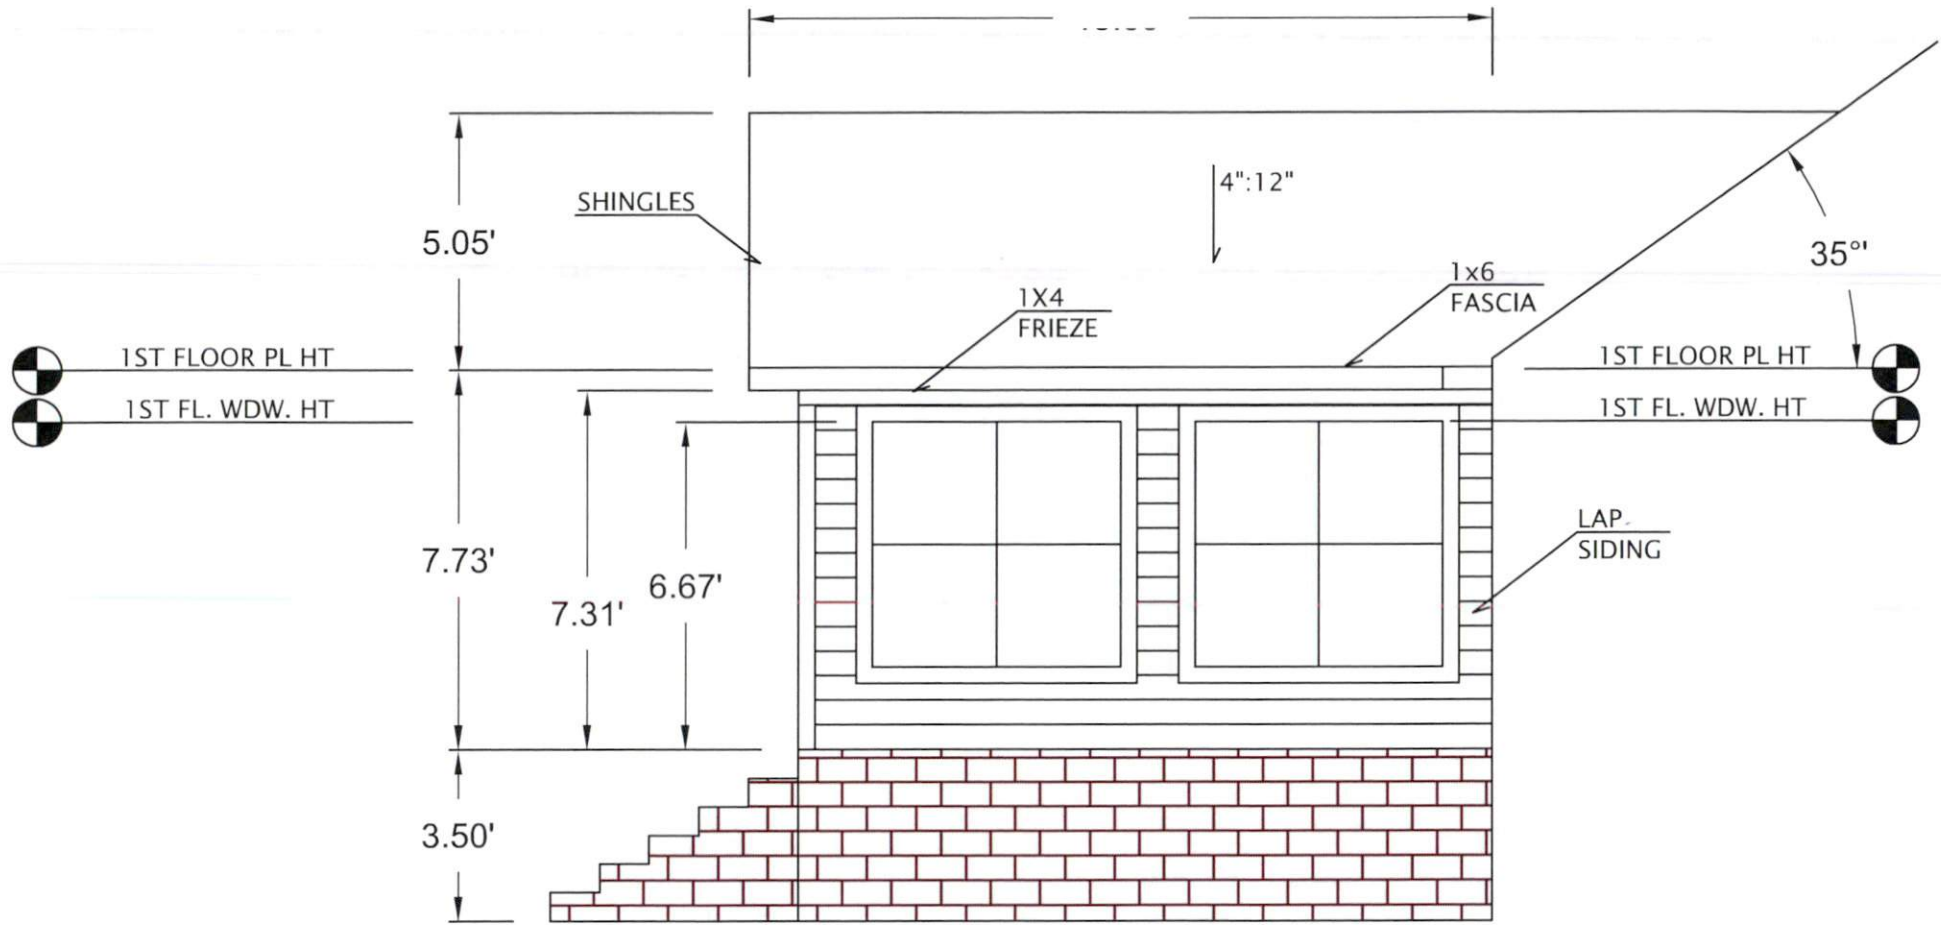


RIGHT ELEVATION

NOT SCALE

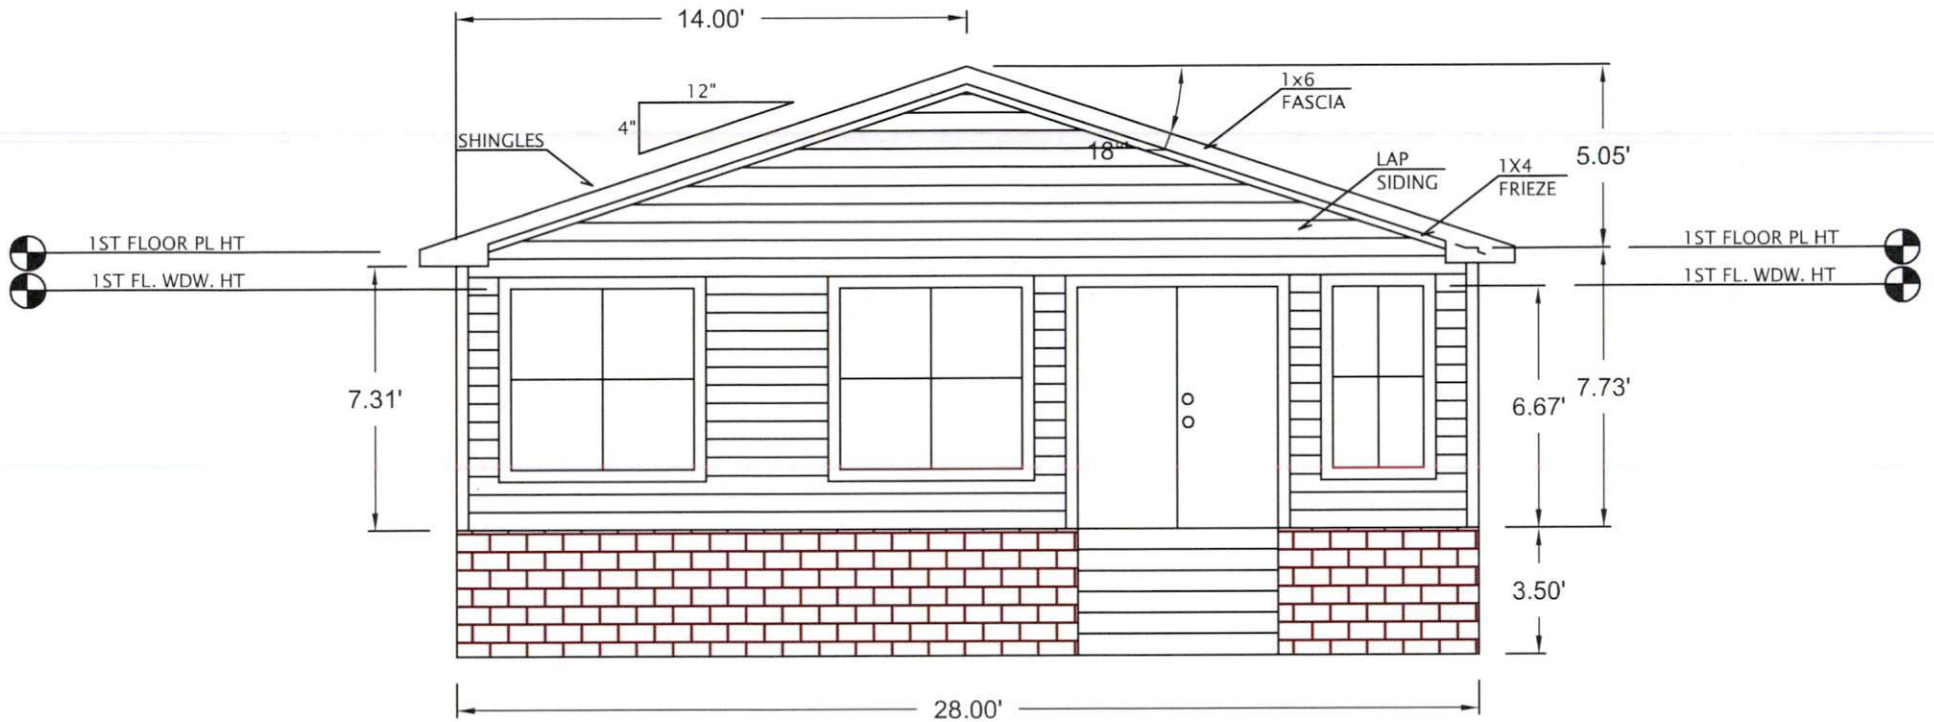


REAR ELEVATION

NOT SCALE

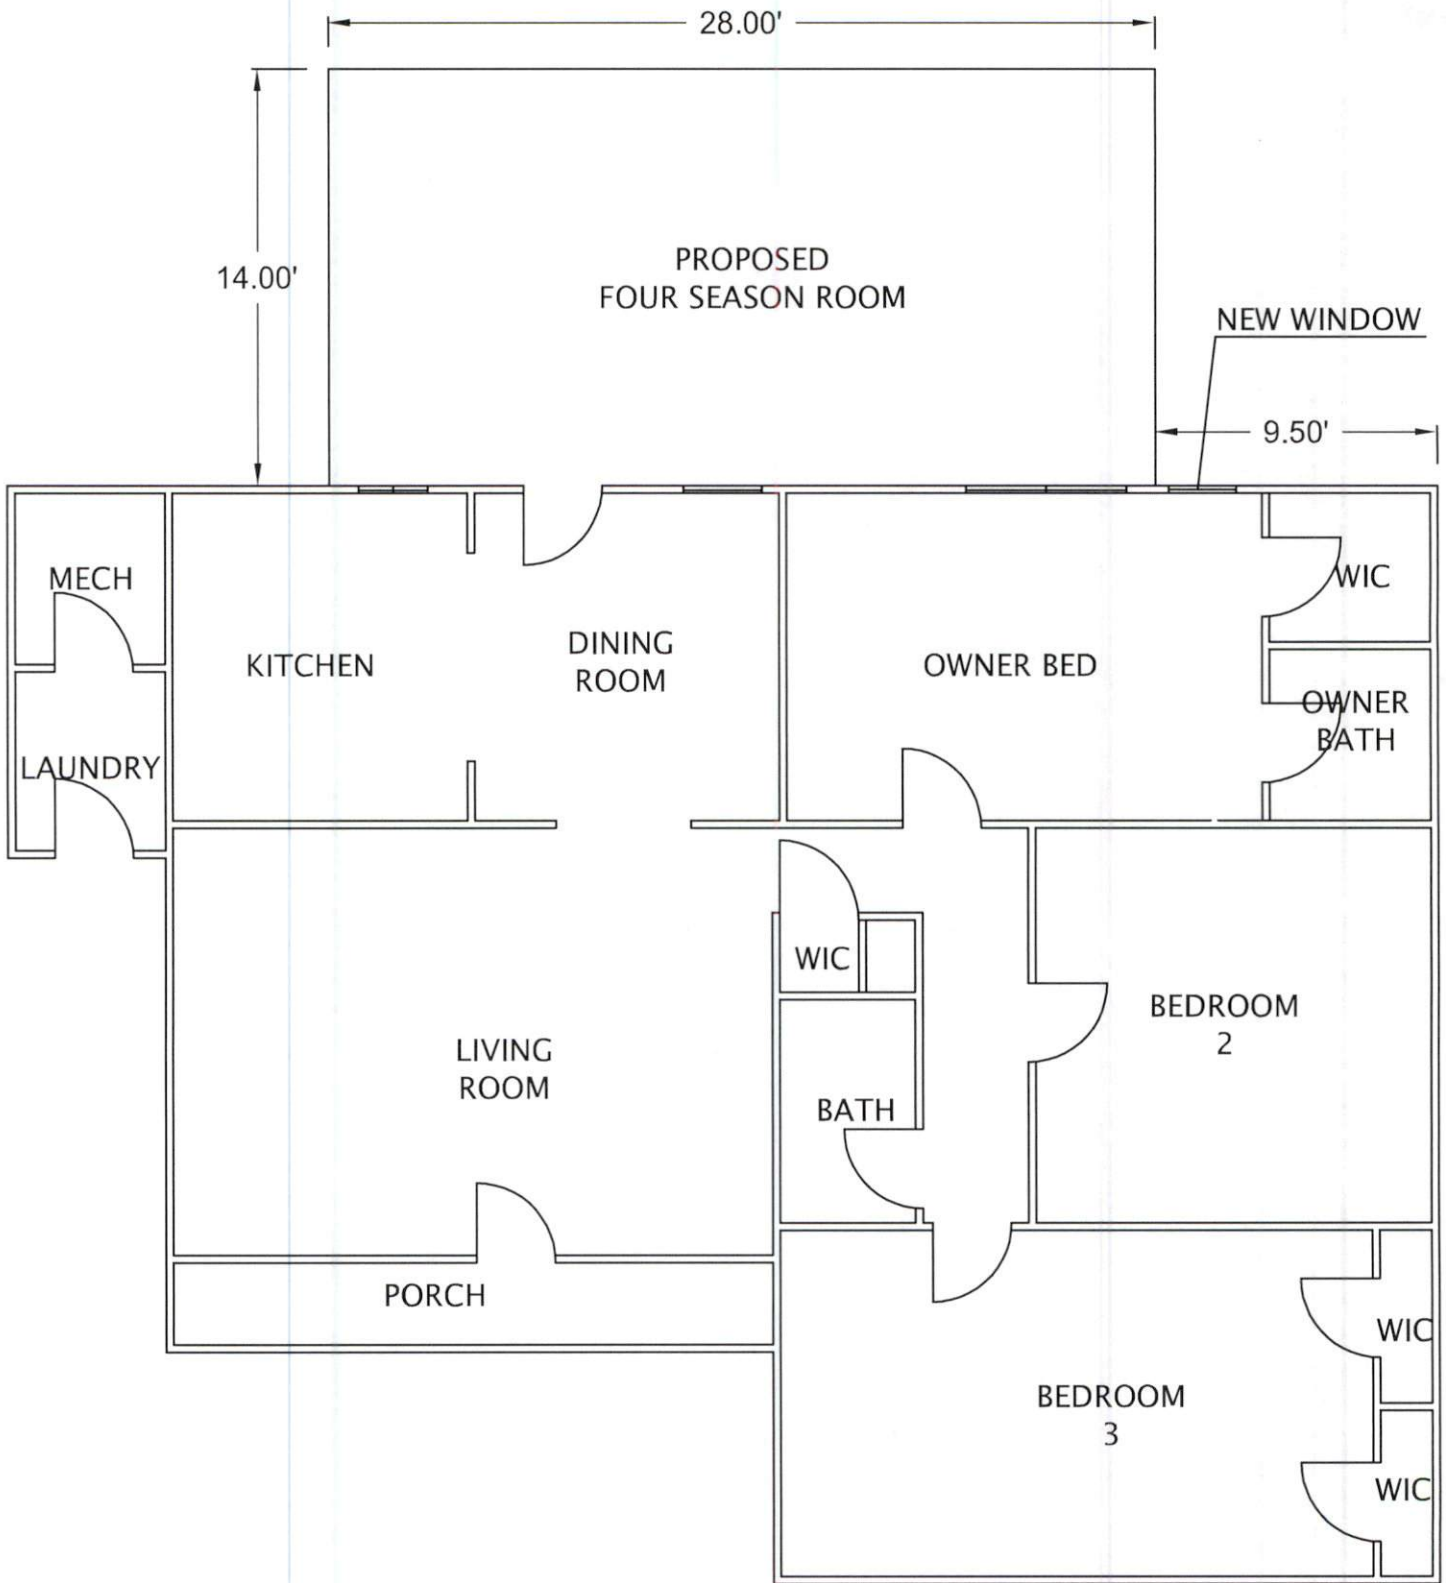

PLOT PLAN

NOT SCALE

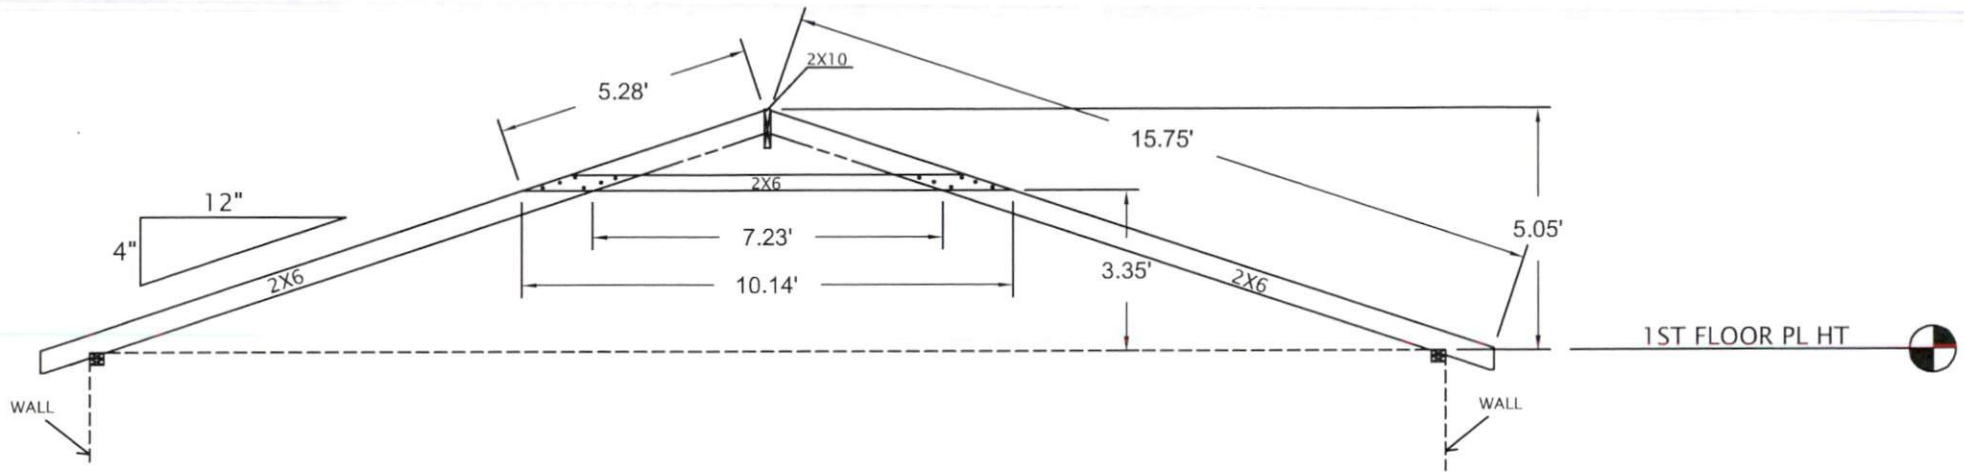

ROOF RAFTER DETAILS

NOT SCALE