

Harnett County Department of Public Health

Operation Permit

PERMIT # BNES 2010-0032

New Installation Septic Tank Nitrification Line Repair Expansion

PROPERTY LOCATION: RAWLS CHURCH RD. (S 14115)


Name: (owner) MICHAEL ANDERSON HOMER SUBDIVISION GAIL CREEK LOT # 14

System Installer: JASON MATTHEWS

Basement with plumbing: Garage Number of Bedrooms 4
 Type of Water Supply: Community Public Well Distance from well NA feet

System Type: 25% REDUCTION S.S. III Types V and VI Systems expire in 5 years.
 (In accordance with Table V a) Owner must contact Health Department 6 months prior to expiration for permit renewal.

This system has been installed in compliance with applicable North Carolina General Statutes, Rules for Sewage Treatment and Disposal, and all conditions of the Improvement Permit and Construction Authorization.

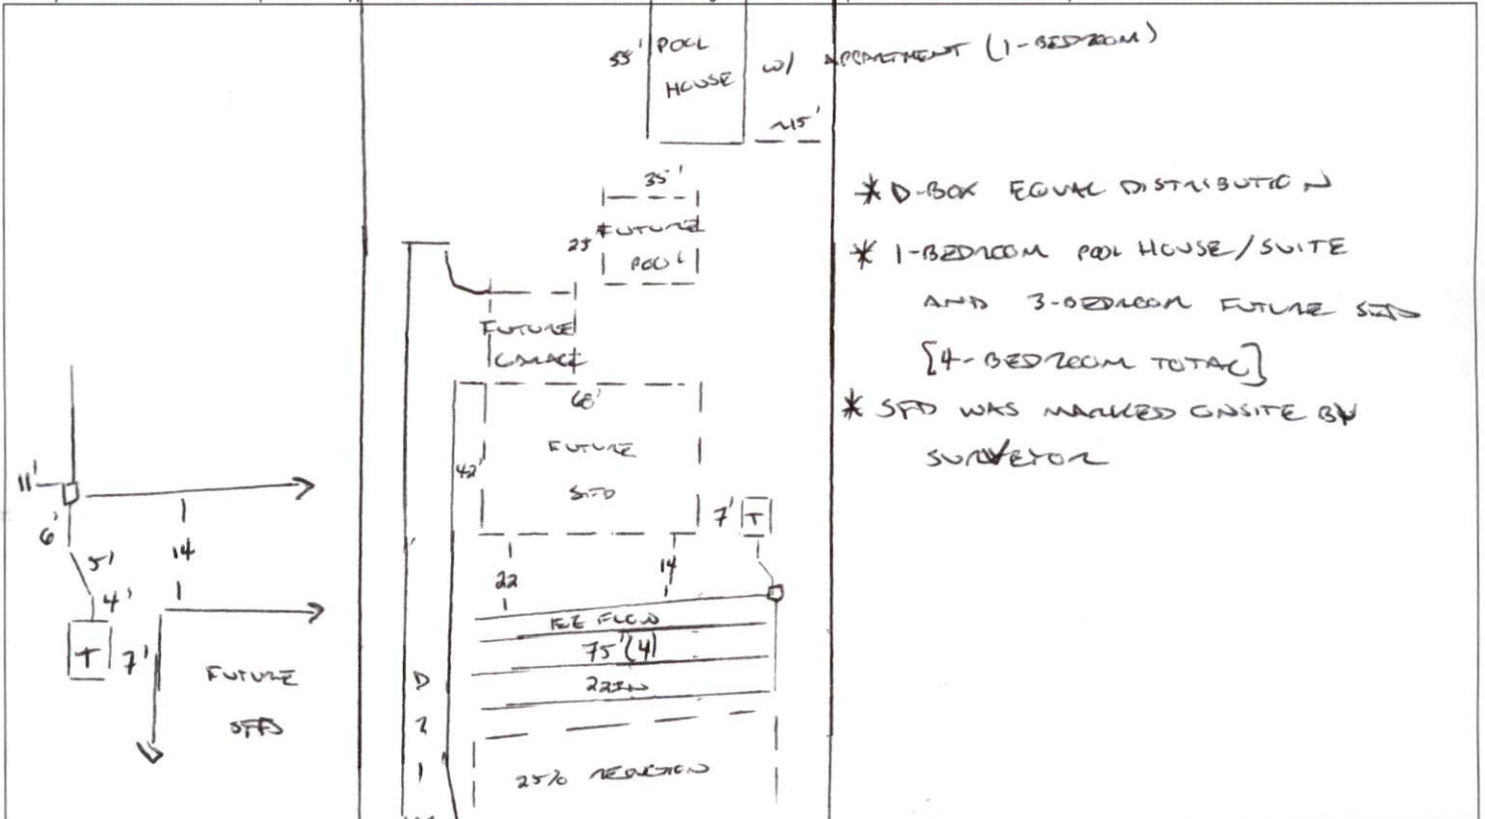

PERMIT CONDITIONS:

- I. Performance: System shall perform in accordance with Rule .1961.
- II. Monitoring: As required by Rule .1961.
- III. Maintenance: As required by Rule .1961. Other: _____
 Subsurface system operator required? Yes No
 If yes, see attached sheet for additional operation conditions, maintenance and reporting.
- IV. Operation: _____
- V. Other: _____

D-Box Pump Alarm H2O Line PWR Line

Following are the specifications for the sewage disposal system on the above captioned property.

Type of system: Conventional Other RE REDUCED III S Septic Tank: 1250 gallons Pump Tank: _____ gallons
 Subsurface Drainage Field No. of ditches 4 exact length of each ditch 75 feet width of ditches 3 feet depth of ditches 22 inches
 French Drain Required: _____ Linear feet

Authorized State Agent [Signature] Date 08/31/2021