

# Harnett County Department of Public Health

PERMIT # BRES2112-0027

## Operation Permit

201423

New Installation  
  Septic Tank  
  Nitrification Line  
  Repair  
  Expansion

PROPERTY LOCATION: 49 ALICE HOLLEMAN LN. (TYLER DEWAN)

Name: (owner) CHRIS A PSALTIS      SUBDIVISION DEWAN      LOT # 5

System Installer: A + SEPTIC (JOSEPH SAWVEL) # 8048

Basement with plumbing:     Garage     Number of Bedrooms 3


Type of Water Supply:  Community     Public     Well    Distance from well NR feet

System Type: 25% REDUCTION SYSTEM IIIg      Types V and VI Systems expire in 5 years.

(In accordance with Table V a)

Owner must contact Health Department 6 months prior to expiration for permit renewal.

This system has been installed in compliance with applicable North Carolina General Statutes, Rules for Sewage Treatment and Disposal, and all conditions of the Improvement Permit and Construction Authorization.

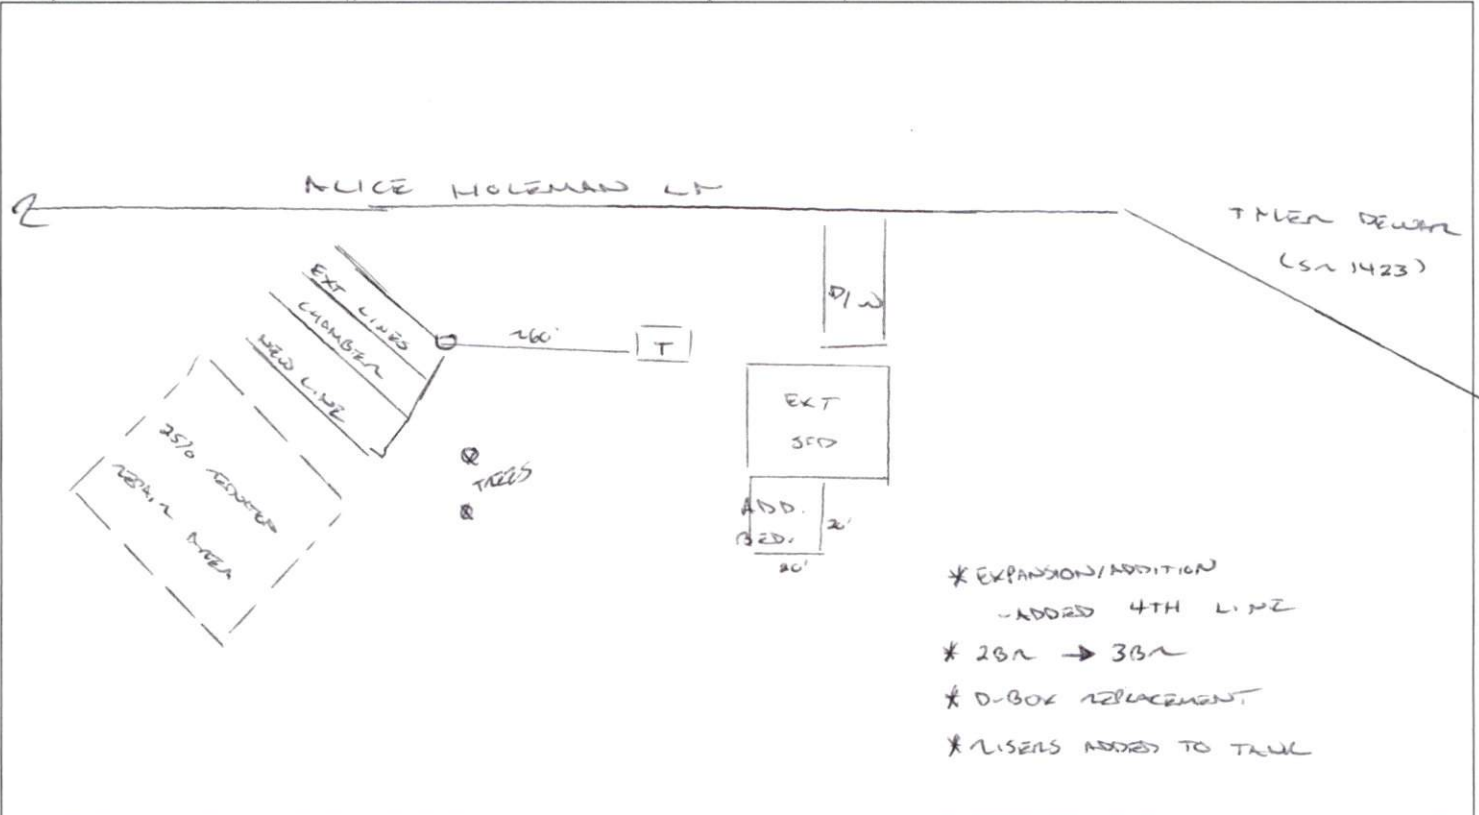

**PERMIT CONDITIONS:**

- I. Performance: System shall perform in accordance with Rule .1961.
- II. Monitoring: As required by Rule .1961.
- III. Maintenance: As required by Rule .1961. Other: \_\_\_\_\_  
 Subsurface system operator required? Yes  No   
 If yes, see attached sheet for additional operation conditions, maintenance and reporting.
- IV. Operation: \_\_\_\_\_
- V. Other: \_\_\_\_\_

\_\_\_\_\_ D-Box   
  \_\_\_\_\_ Pump   
  \_\_\_\_\_ Alarm   
  \_\_\_\_\_ H2O Line   
  \_\_\_\_\_ PWR Line

Following are the specifications for the sewage disposal system on the above captioned property.

Type of system:  Conventional     Other 4 CHAMBER IIIg    Septic Tank: EXT gallons    Pump Tank: \_\_\_\_\_ gallons

Subsurface      No. of      exact length      width of      depth of

Drainage Field      ditches 1      of each ditch 70 feet      ditches 3 feet      ditches 18-22 inches

French Drain Required: \_\_\_\_\_ Linear feet

Authorized State Agent [Signature]      Date 02/17/2022