




# 14' x 23' Shed roof.

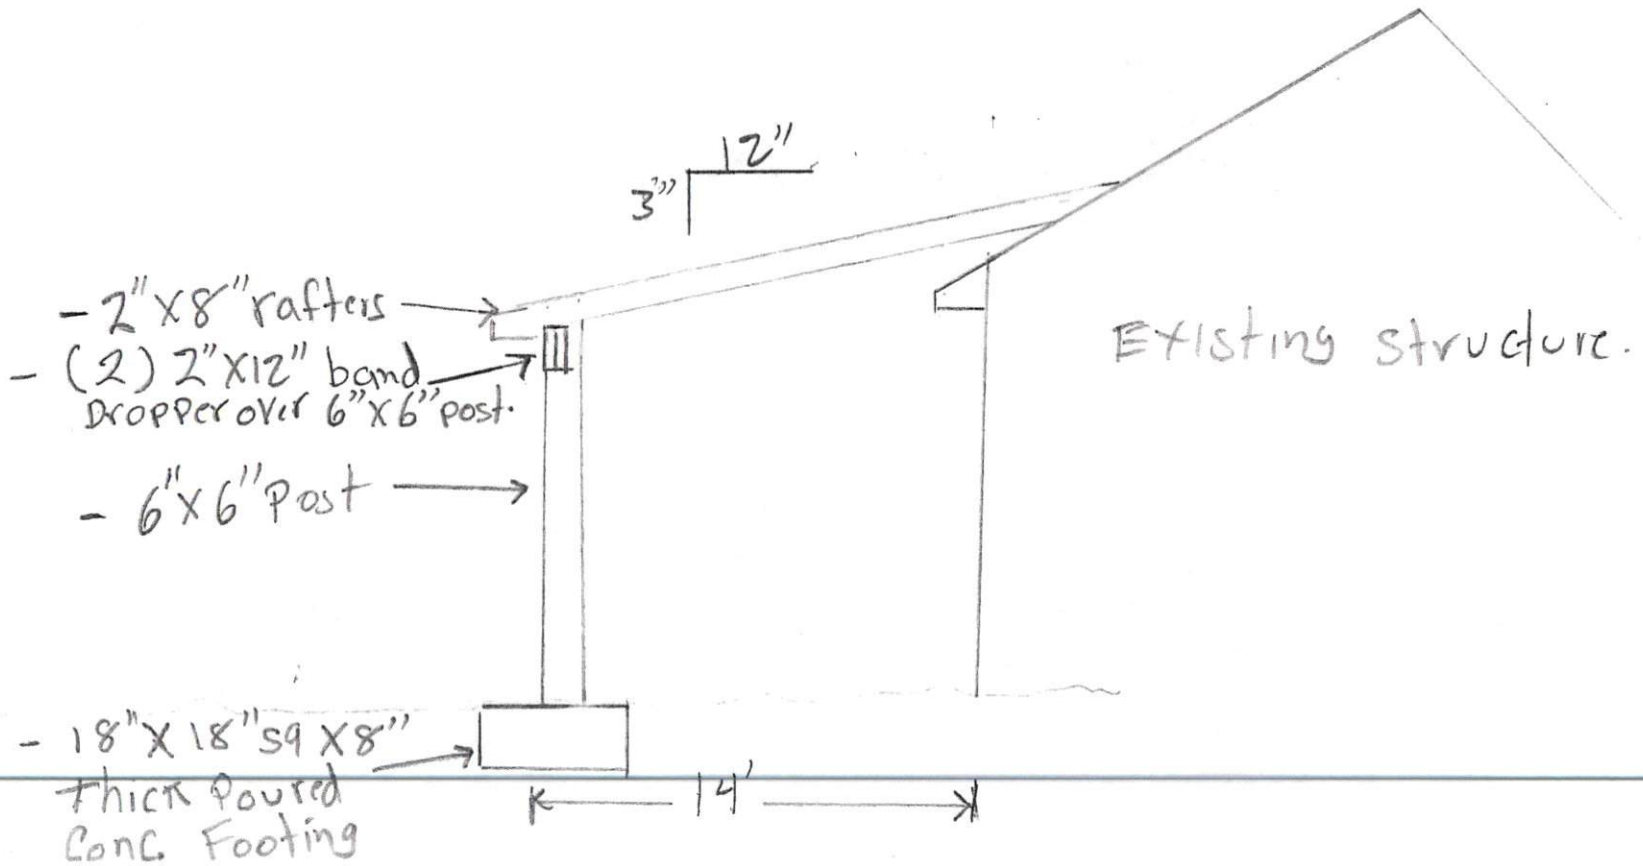

14' x 23' Shed roof


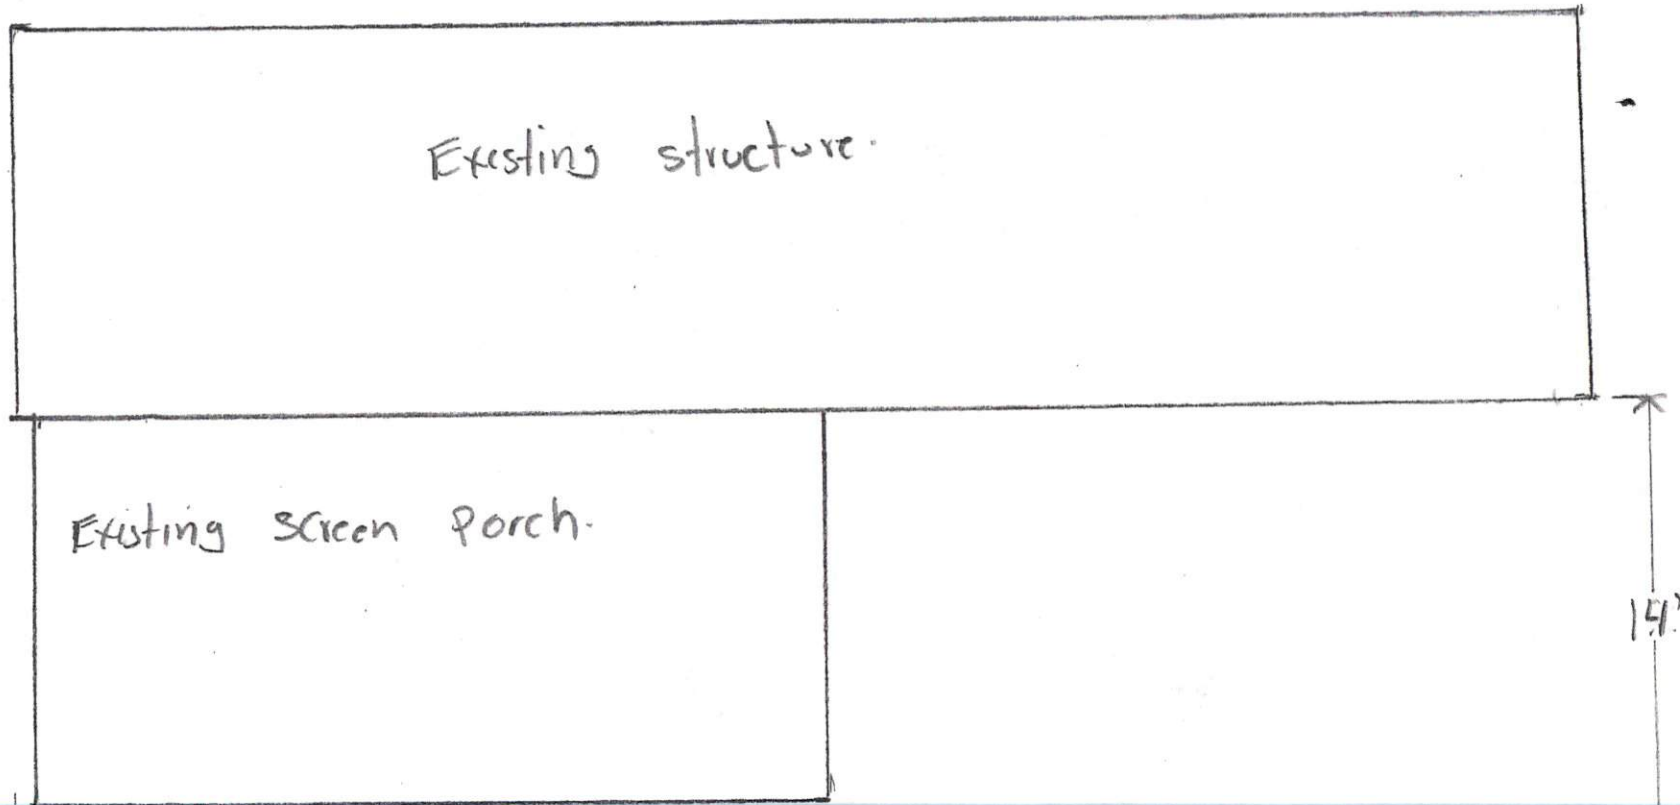


6'x6' Columns Post on  
18" x 18" sq x 8"  
Thick Poured Conc.  
Footing.

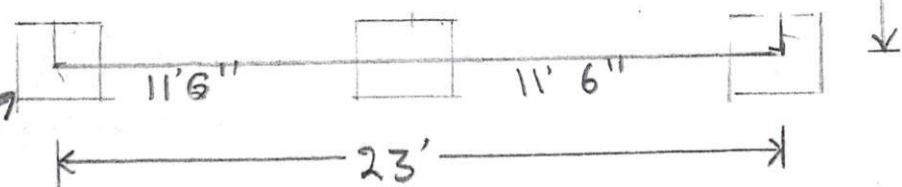


Foundation Plan

1st Floor framing Plan

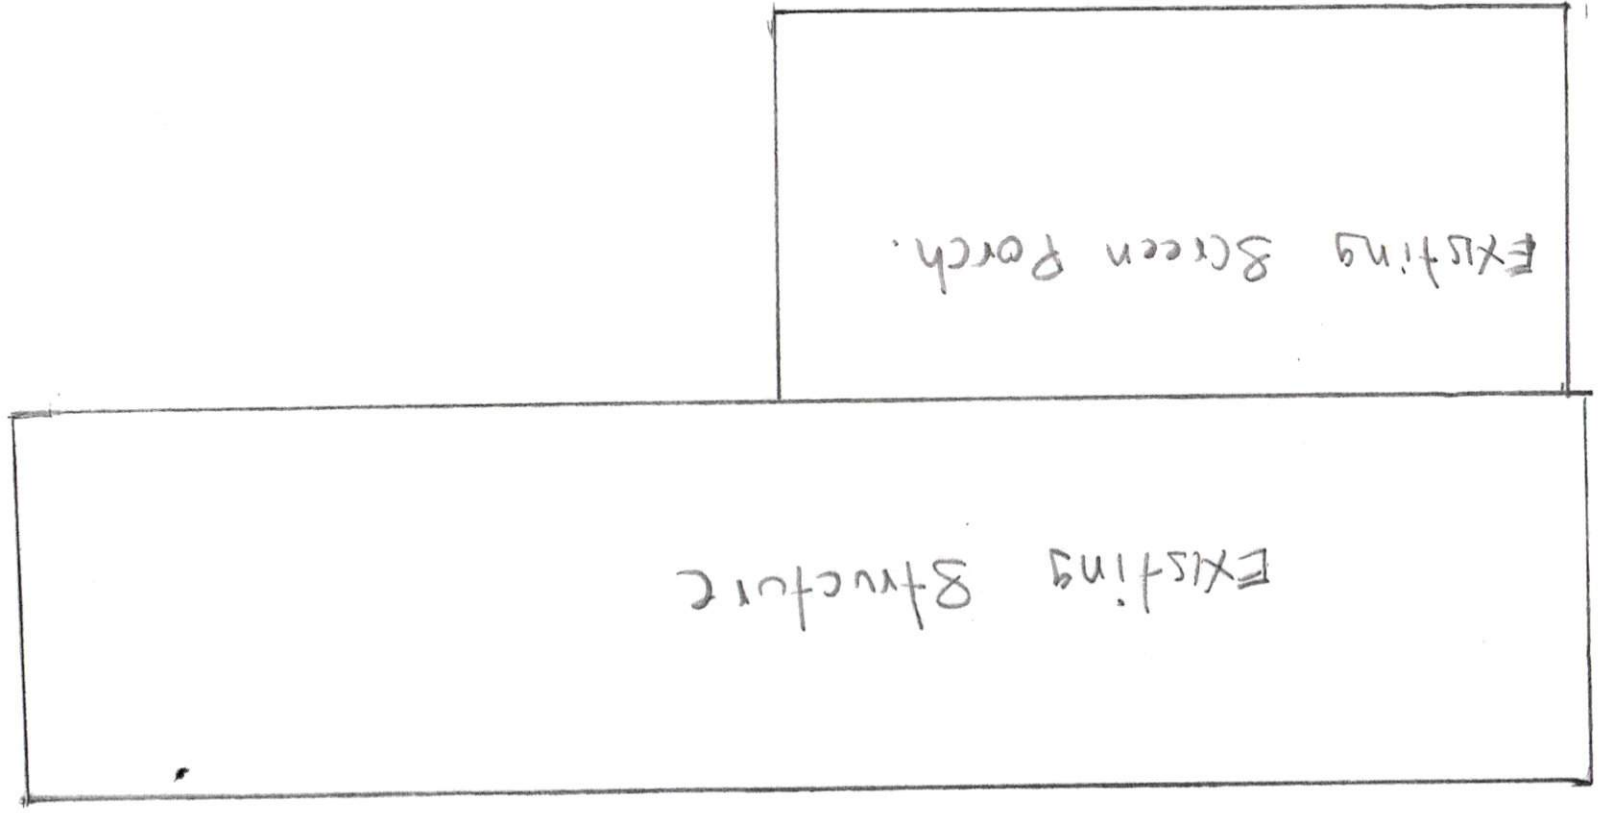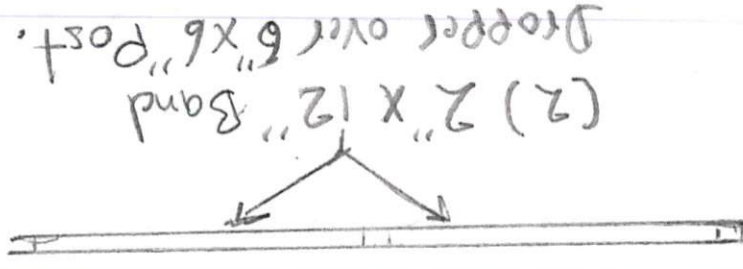

14' x 23' Shed roof.

# 14' x 23' Shed roof

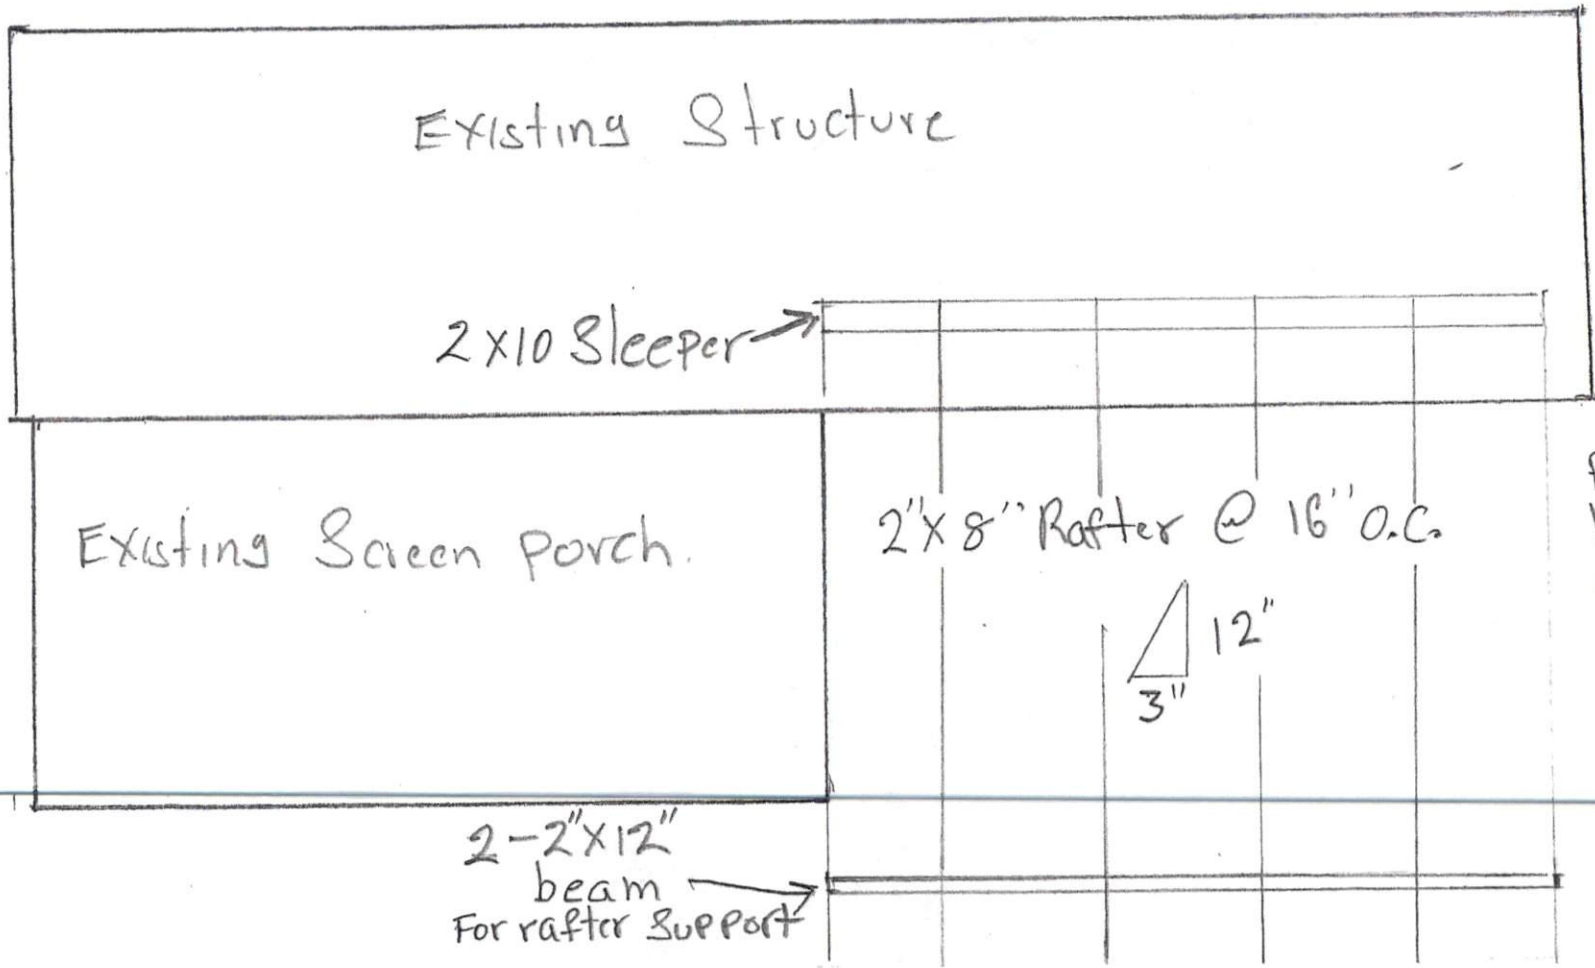

Roof framing Plan.