


This area may not be obstructed or contain any closet storage

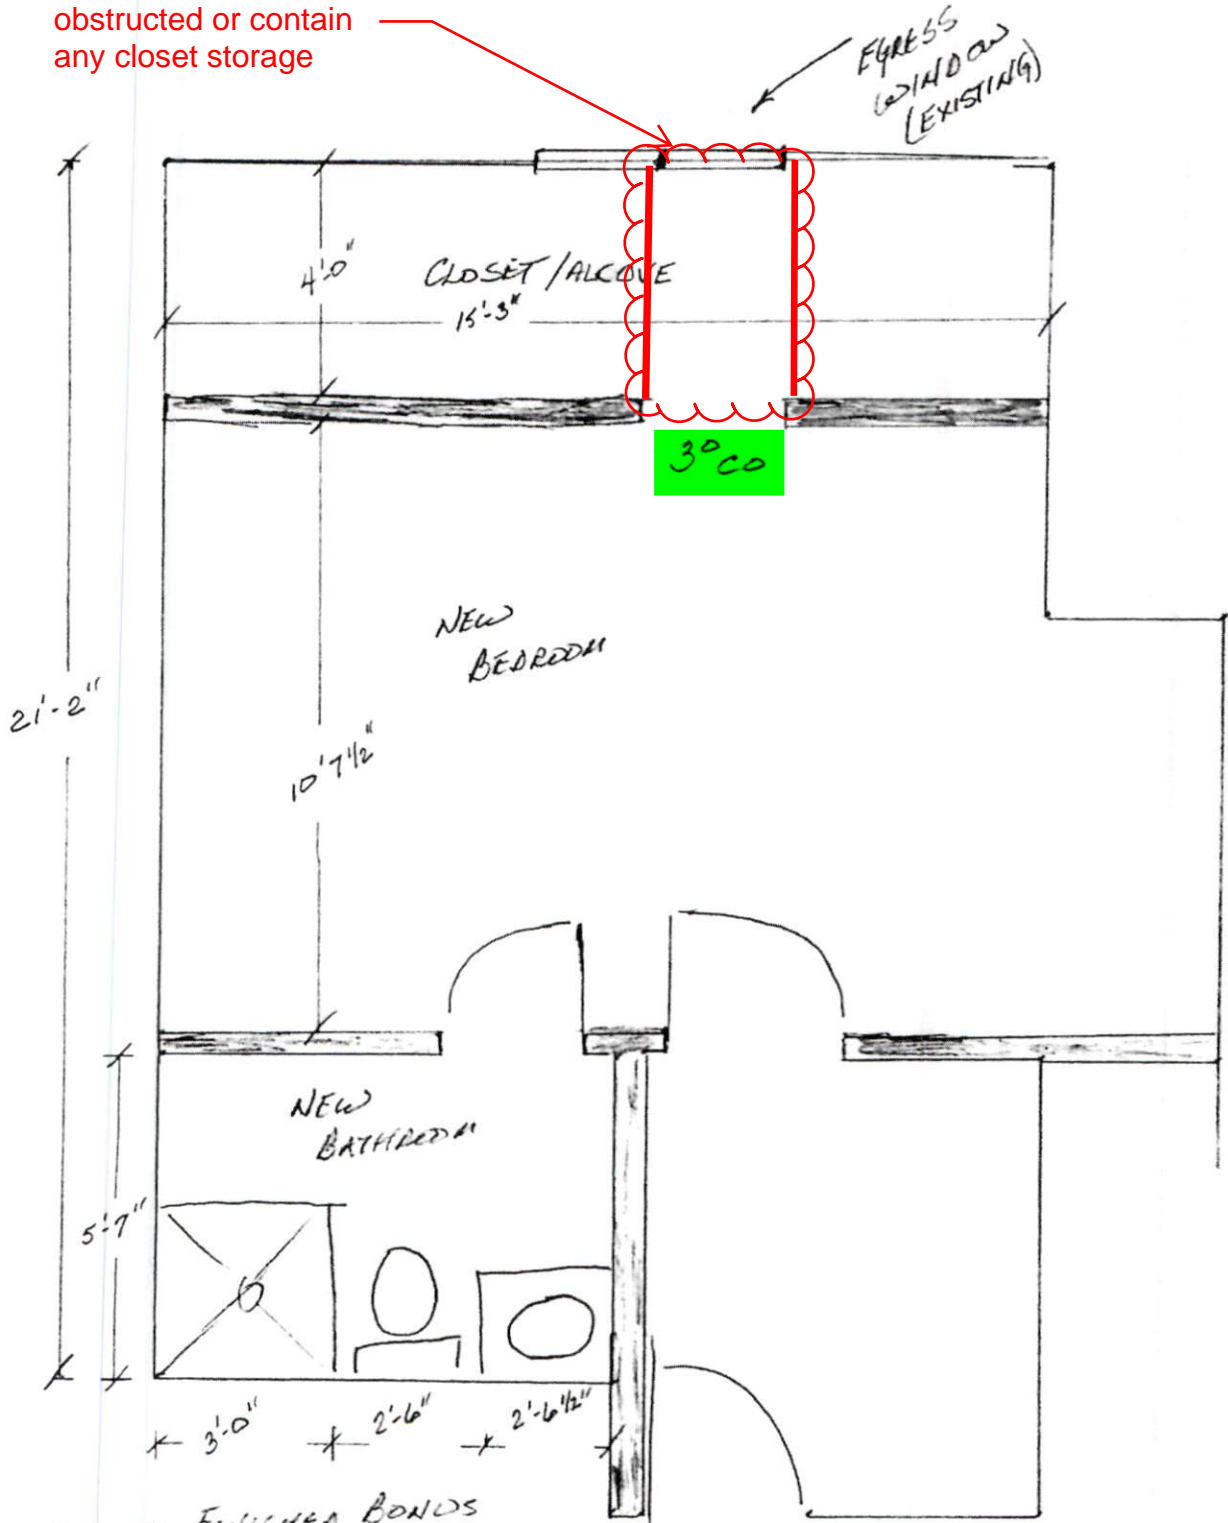

EXISTING FINISHED BOND  
 ROOM TO BE ALTERED TO  
 BE USED AS BEDROOM w/  
 NEW BATHROOM  
 WORK AREA = 330 #

42 PLANTERS GLEN DR  
 ANGLER, NC 27501