


SCALE FOR PLOAN-2"=2' WALLS 1"=4'

Above GARAGE/Bonus Room Existing to finish continuing to finish

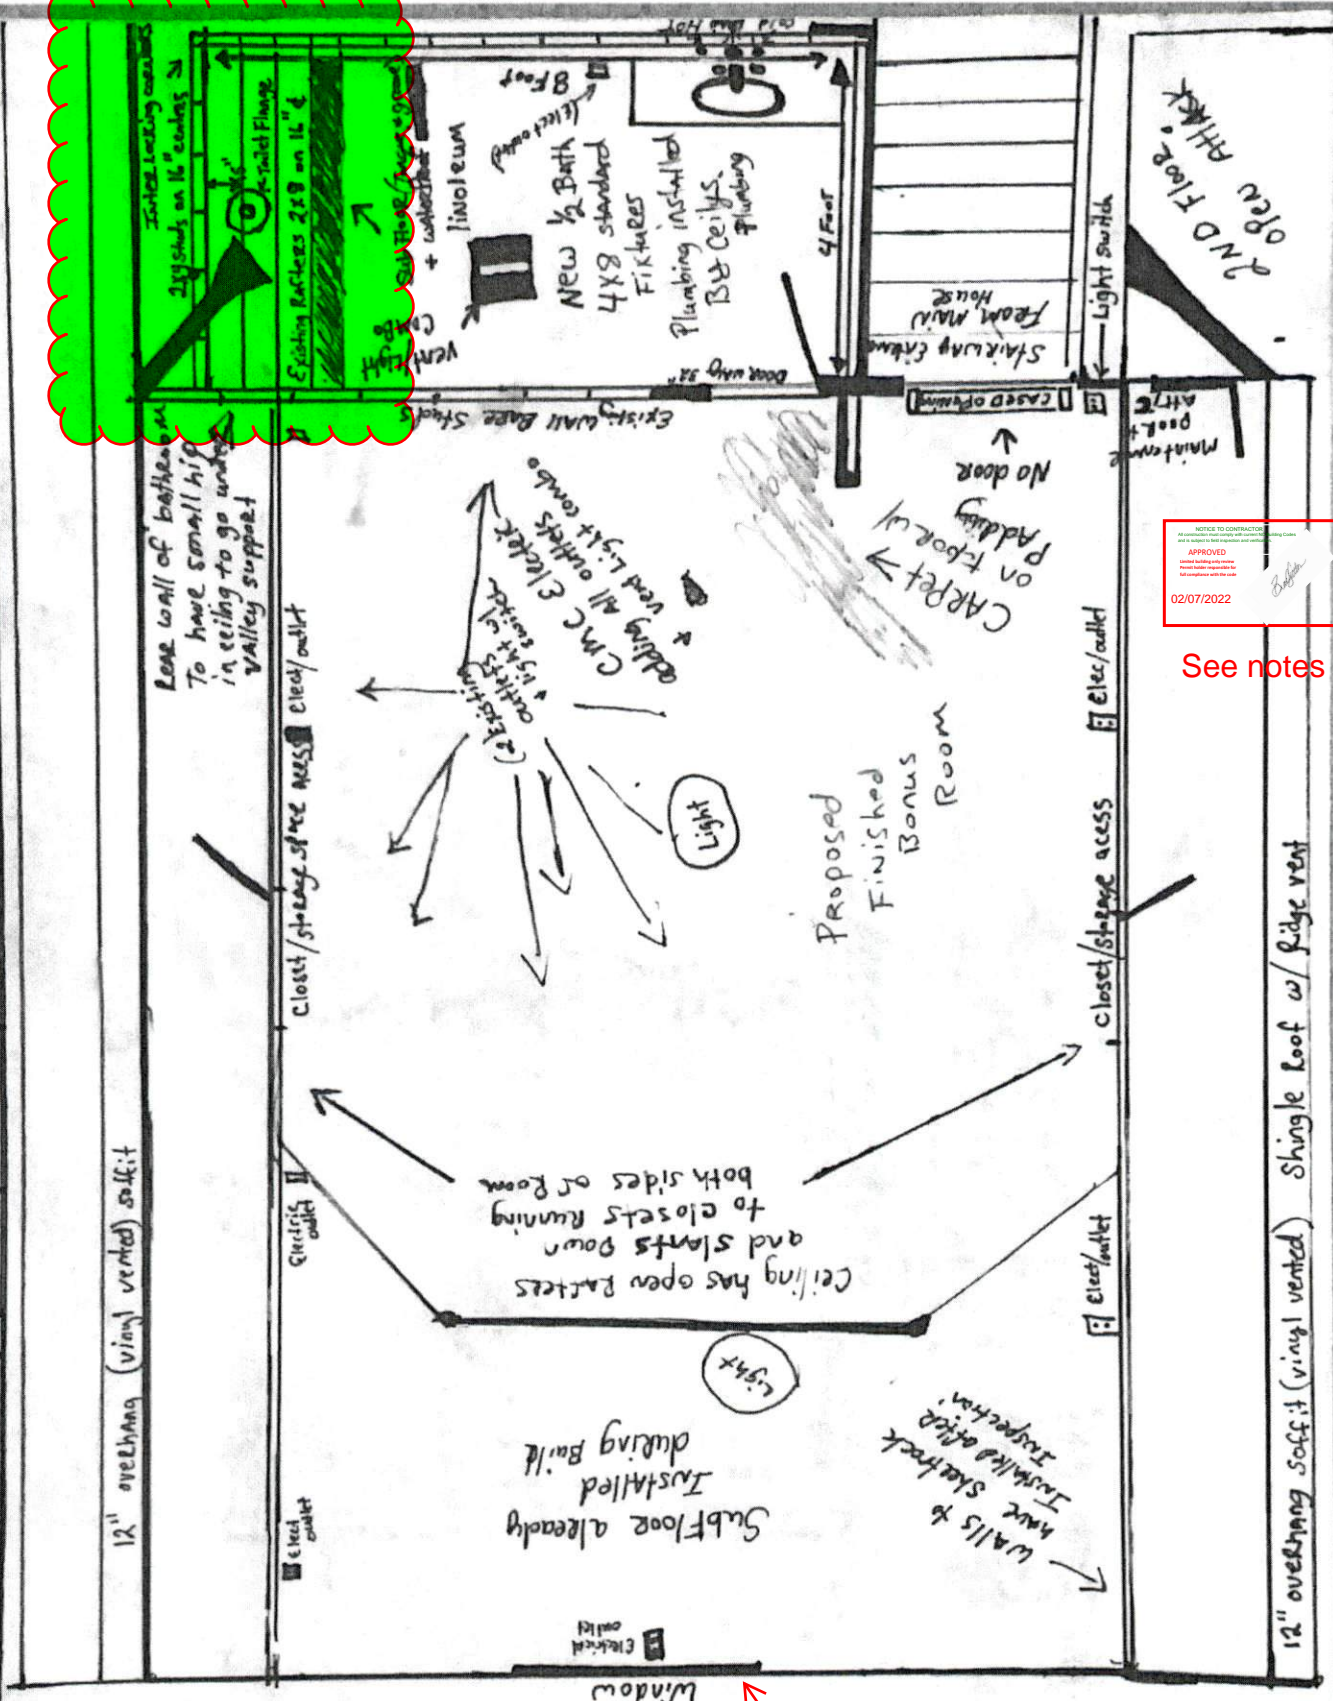

Verify Headroom

Verify egress size



See notes


Harnett COUNTY NORTH CAROLINA

# Second Floor HALF BATH Addition

Standard toilet / Vanity 1 sink

Scale 1" = 1'

- Bathroom slightly over master Bath.
- Vent going through attic space through roof vertical of new Bathroom wall.
- Entire upstairs bonus room unfinished (studs only) electrical & window existing.
- Rafters above master Bath are 2x8 on 16" center, 3/4" flooring material.
- 3/4" x 8" to FRAM FLOOR.
- 2x4's to FRAME 2 walls and join to the corner of the Bonus Room
- Sheetrock walls
- Vinyl Floor

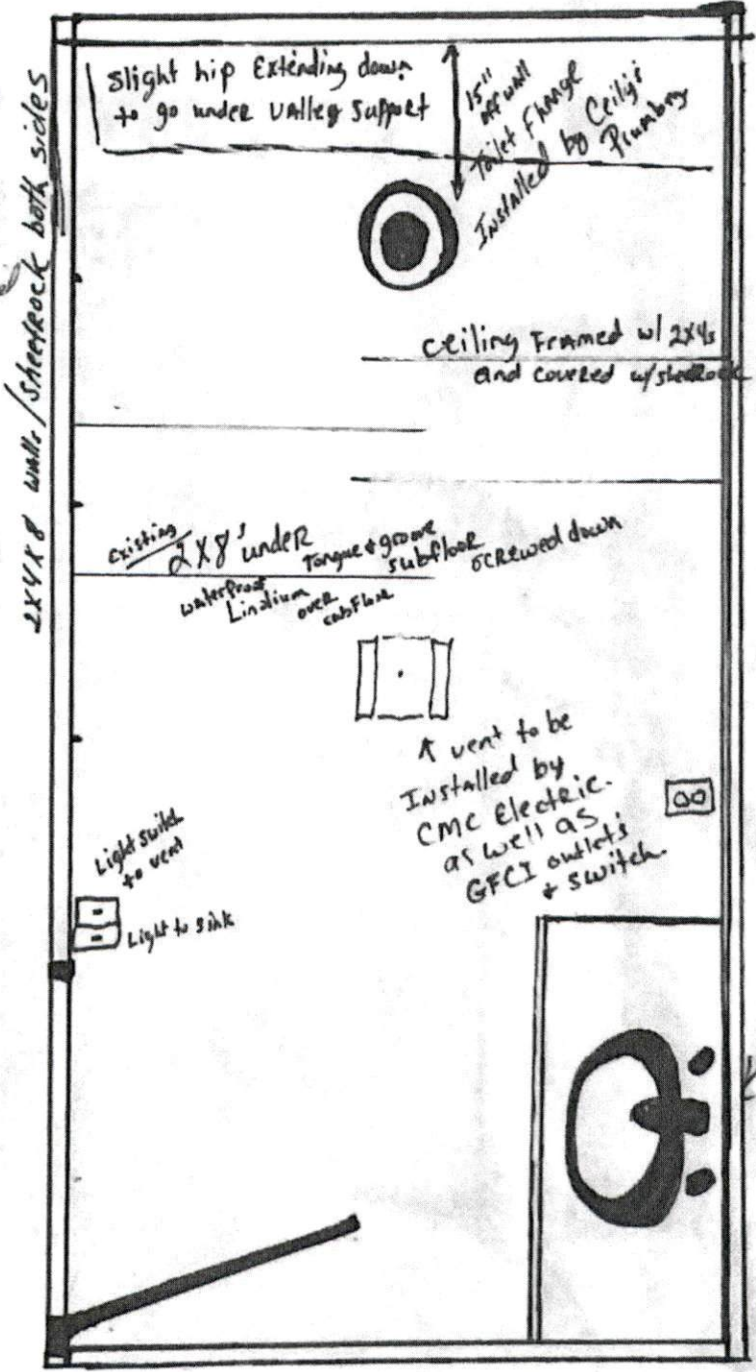

2x4 studs woven on joists on 16" center

8'

Hot/cold drain installed by ceiling plumbing

4'



