


215 Swan Lane

Property Line

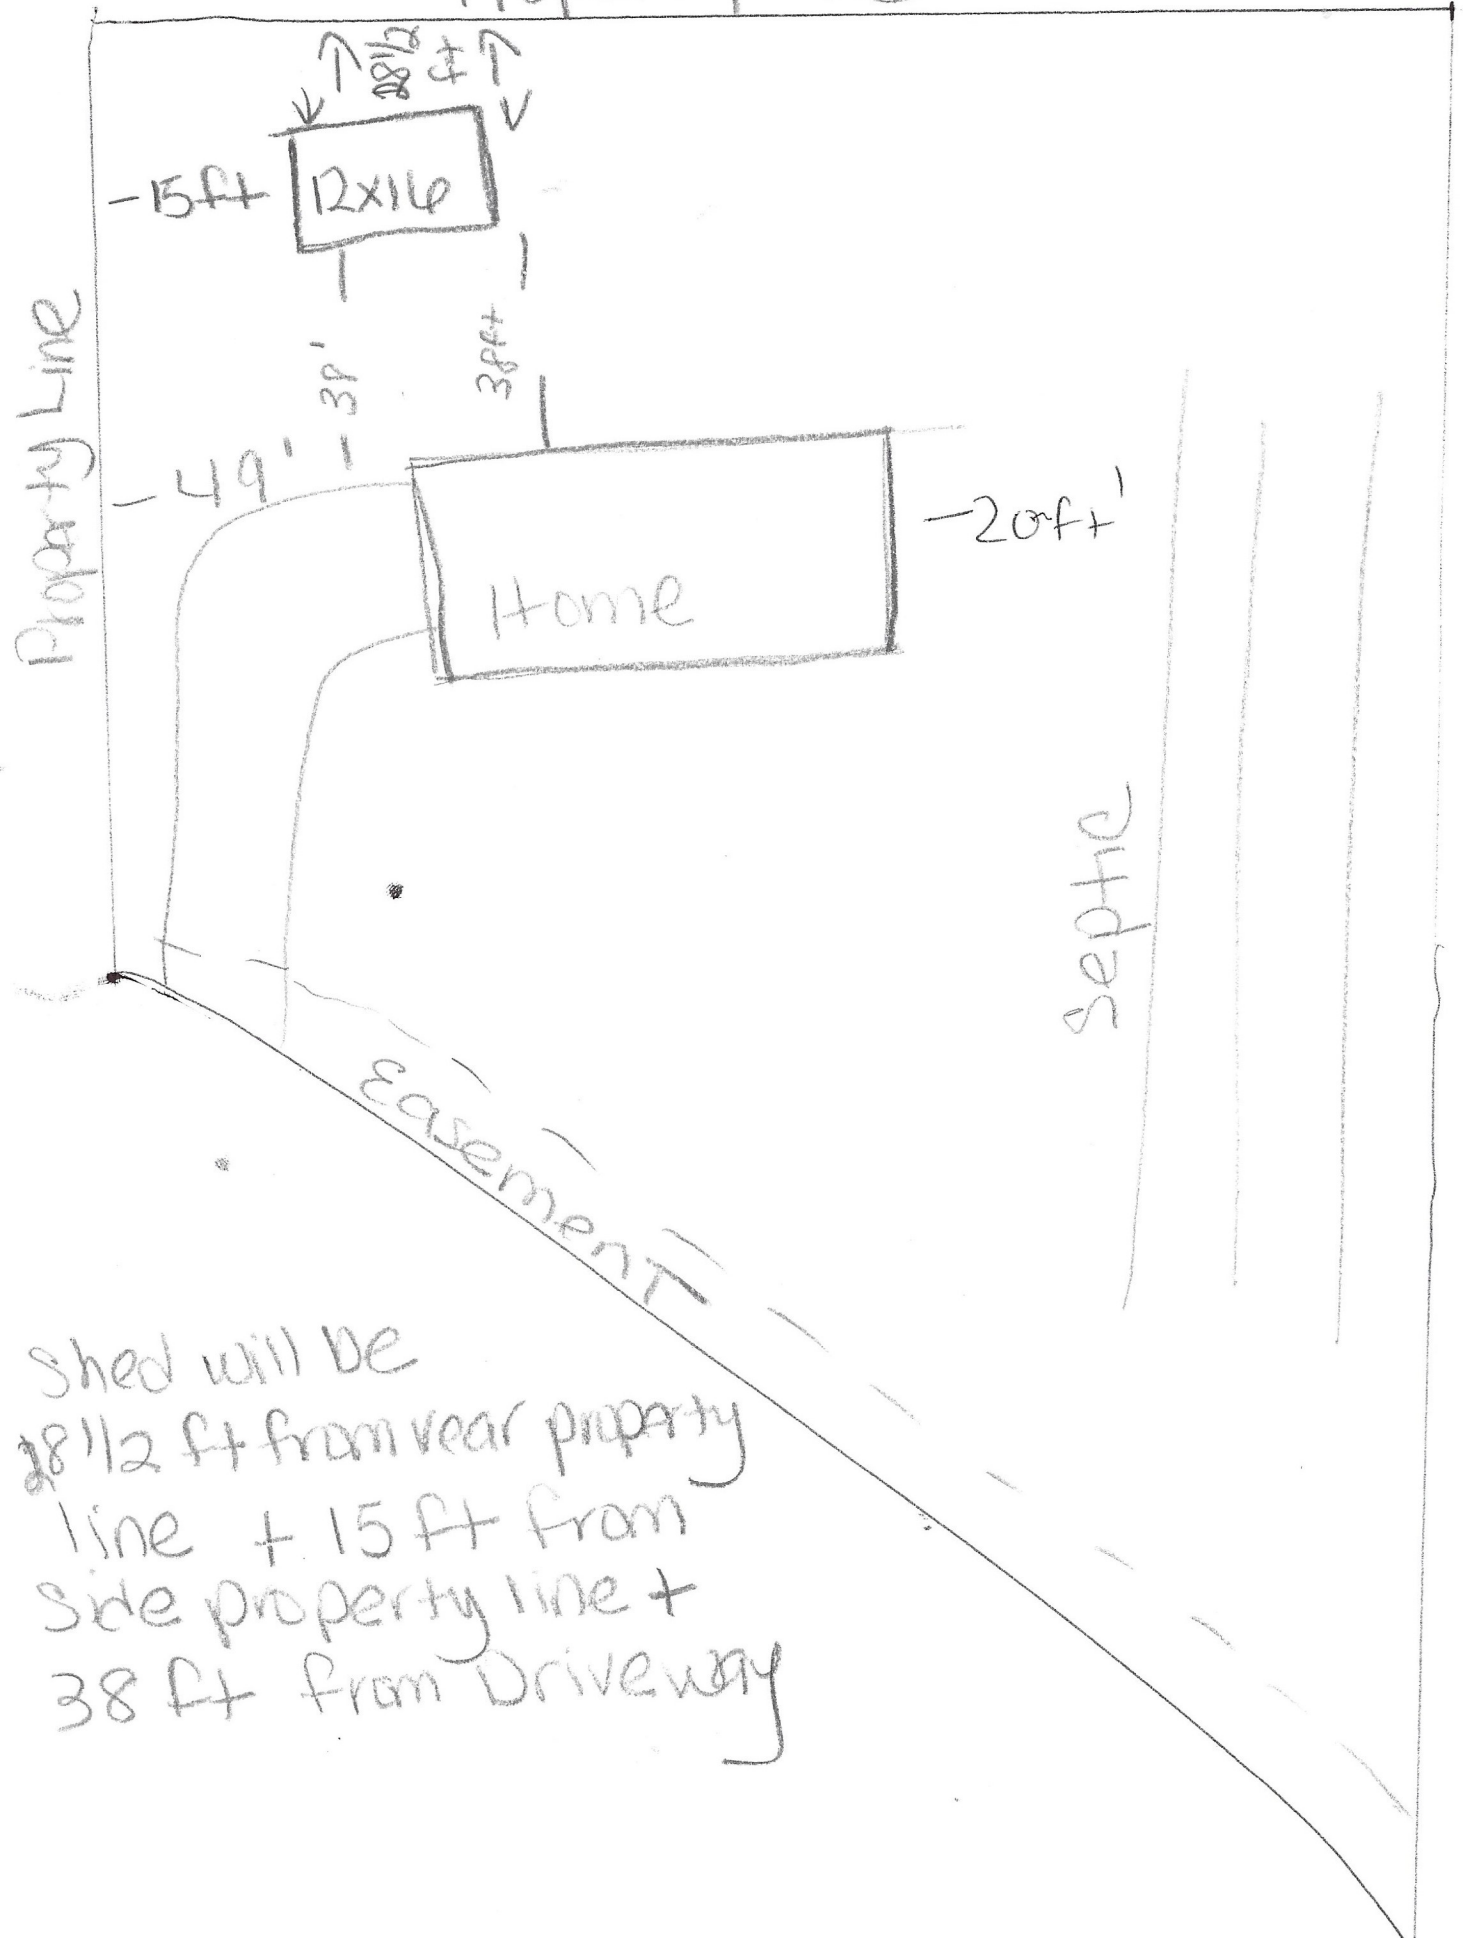

septic

Shed will be
28 1/2 ft from rear property
line + 15 ft from
side property line +
38 ft from Driveway