


Setbacks
f:
Back: 59'8"
Sides: 43'8" + 31'3"
Corners: 74'7" + 60'5"



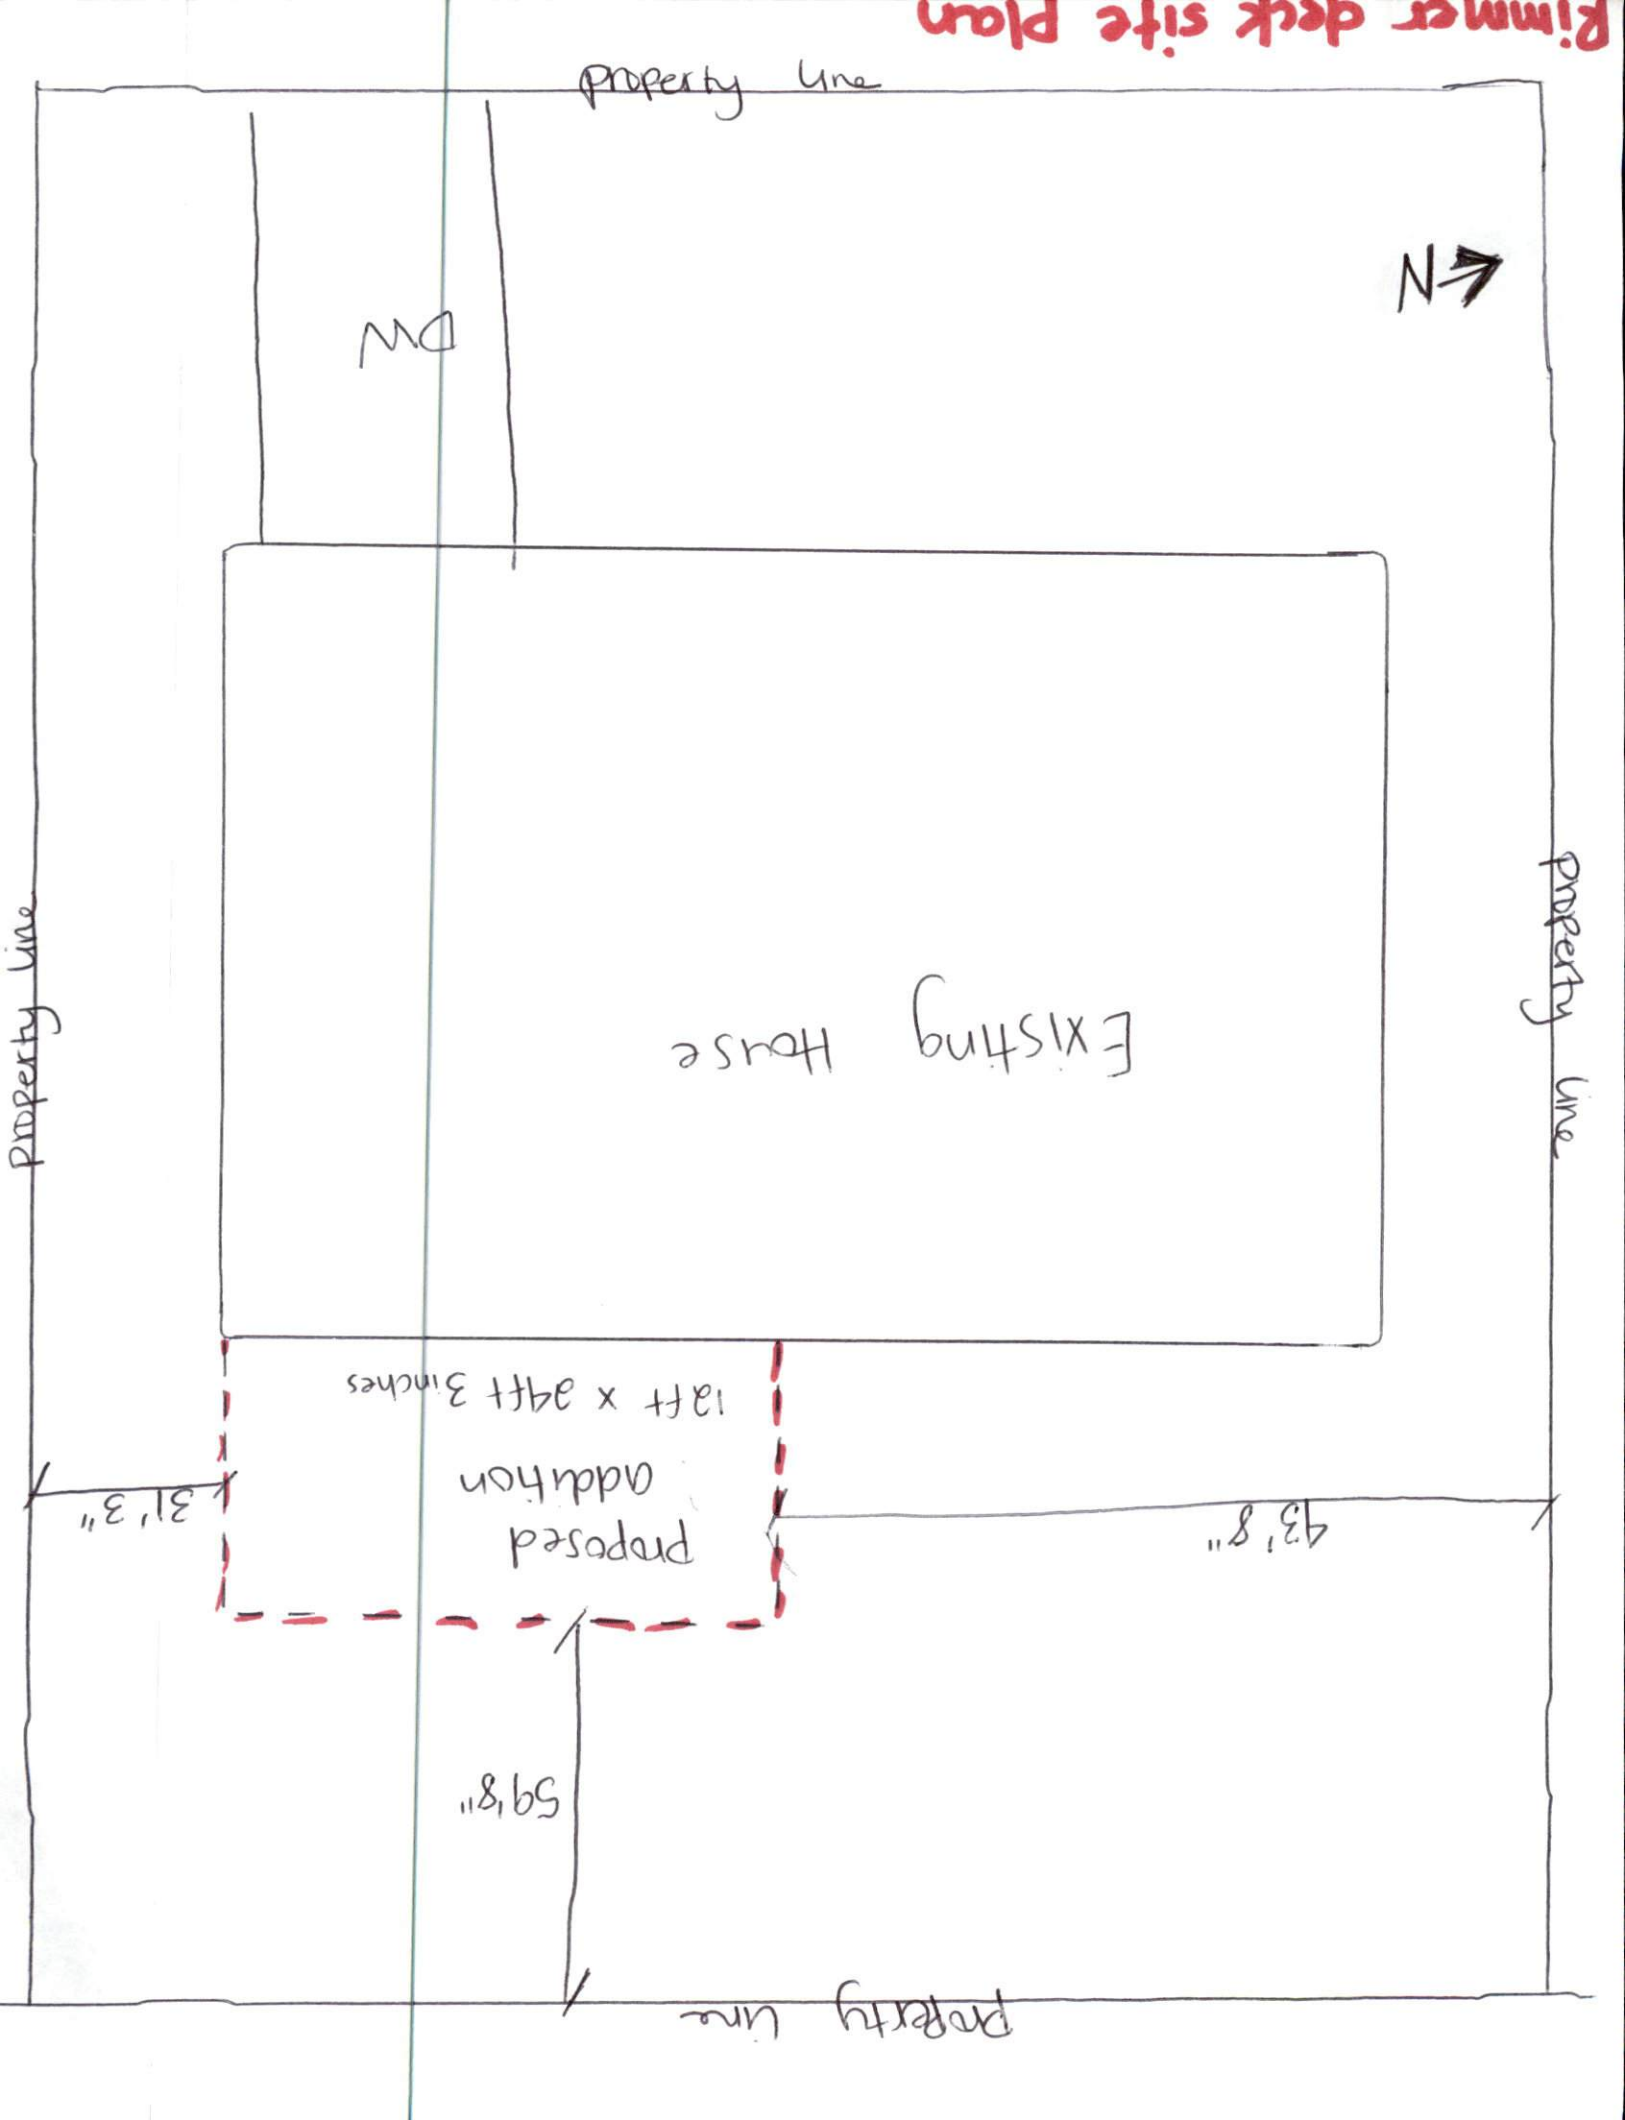

Property line

DN

Existing House

Property line

Property line

12ft x 24ft 3 inches

proposed addition

31'3"

43'8"

59'8"

Property line