


530-351-8962

John MARK

UNCOVERED PORCH EXTENSION

4 ROCKWOOD CT -- PORCH EXTENSION FRONTAL VIEW

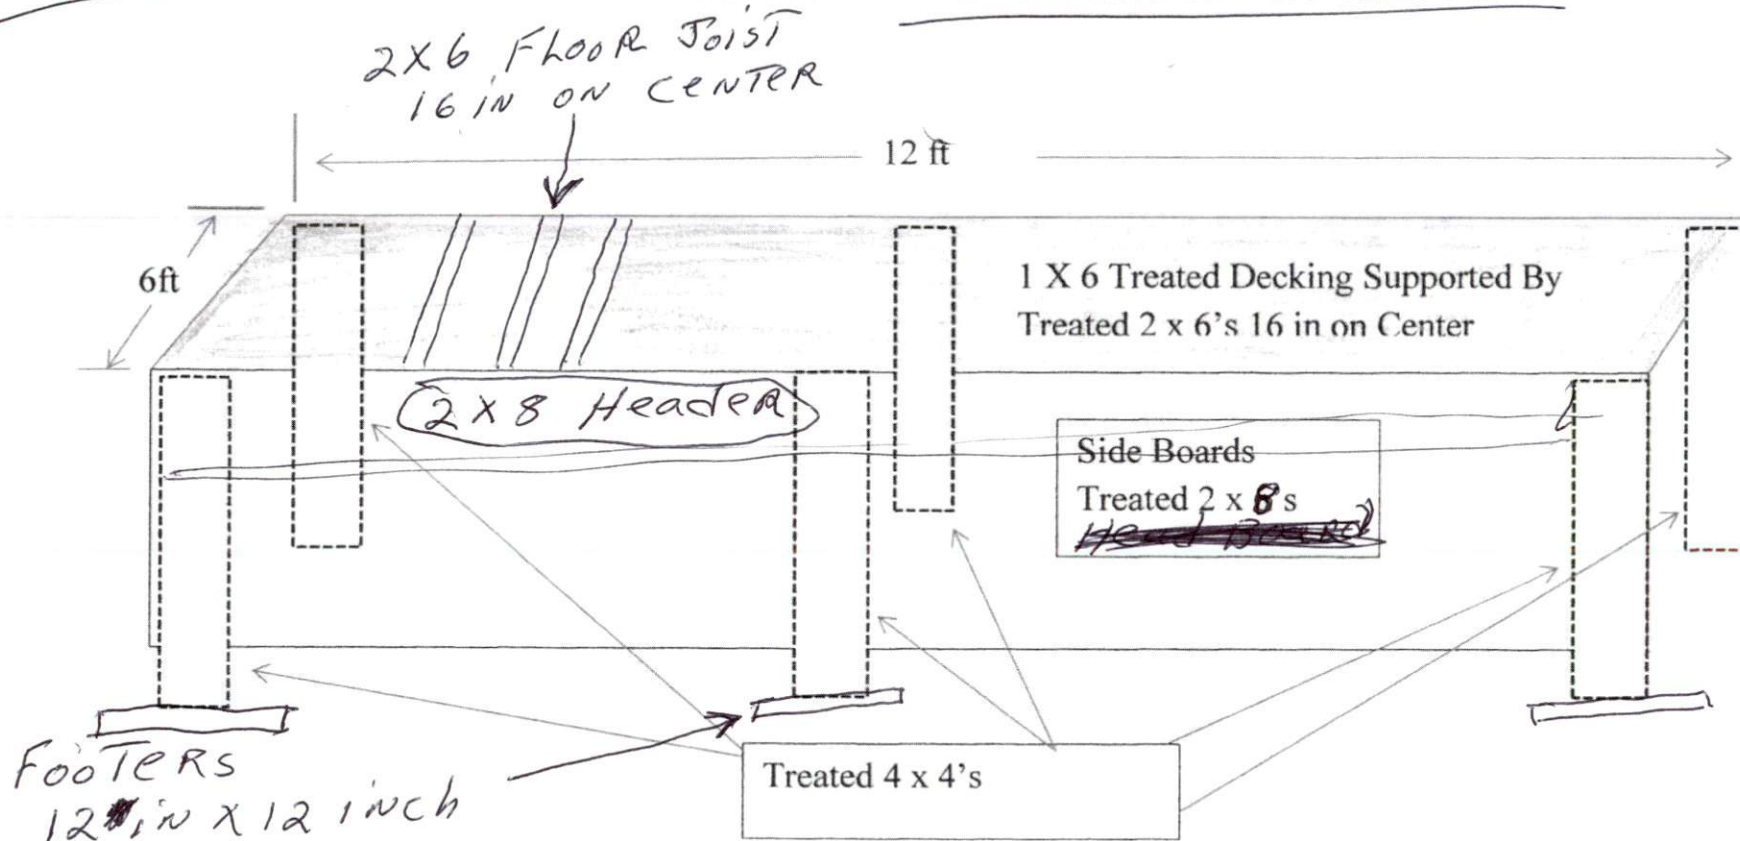

Because of the Ground Slope, The Left Side of the Deck Will Be 15 inches Above the Ground Level.

The Right Side Will Connect To The Existing Porch Level which is 24 in Above Ground Level.