

2473
2493

32087K-DIG
32090K-POOL

HTE# 13 5-32080R

Harnett County Department of Public Health

23201

PERMIT # 27582

Operation Permit

New Installation Septic Tank Nitrification Line Repair Expansion

PROPERTY LOCATION: Highway 27E

Name: (owner) Rebecca Pope SUBDIVISION _____ LOT # _____

System Installer: Kenneth Weeks Registration # _____

Basement with plumbing: Garage Number of Bedrooms 3


Type of Water Supply: Community Public Well Distance from well _____ feet

System Type: ~~25% REDUCTION~~ 1/2" to 1" Type III G PUMP Types V and VI Systems expire in 5 years.

(In accordance with Table V a)

Owner must contact Health Department 6 months prior to expiration for permit renewal.

This system has been installed in compliance with applicable North Carolina General Statutes, Rules for Sewage Treatment and Disposal, and all conditions of the Improvement Permit and Construction Authorization.

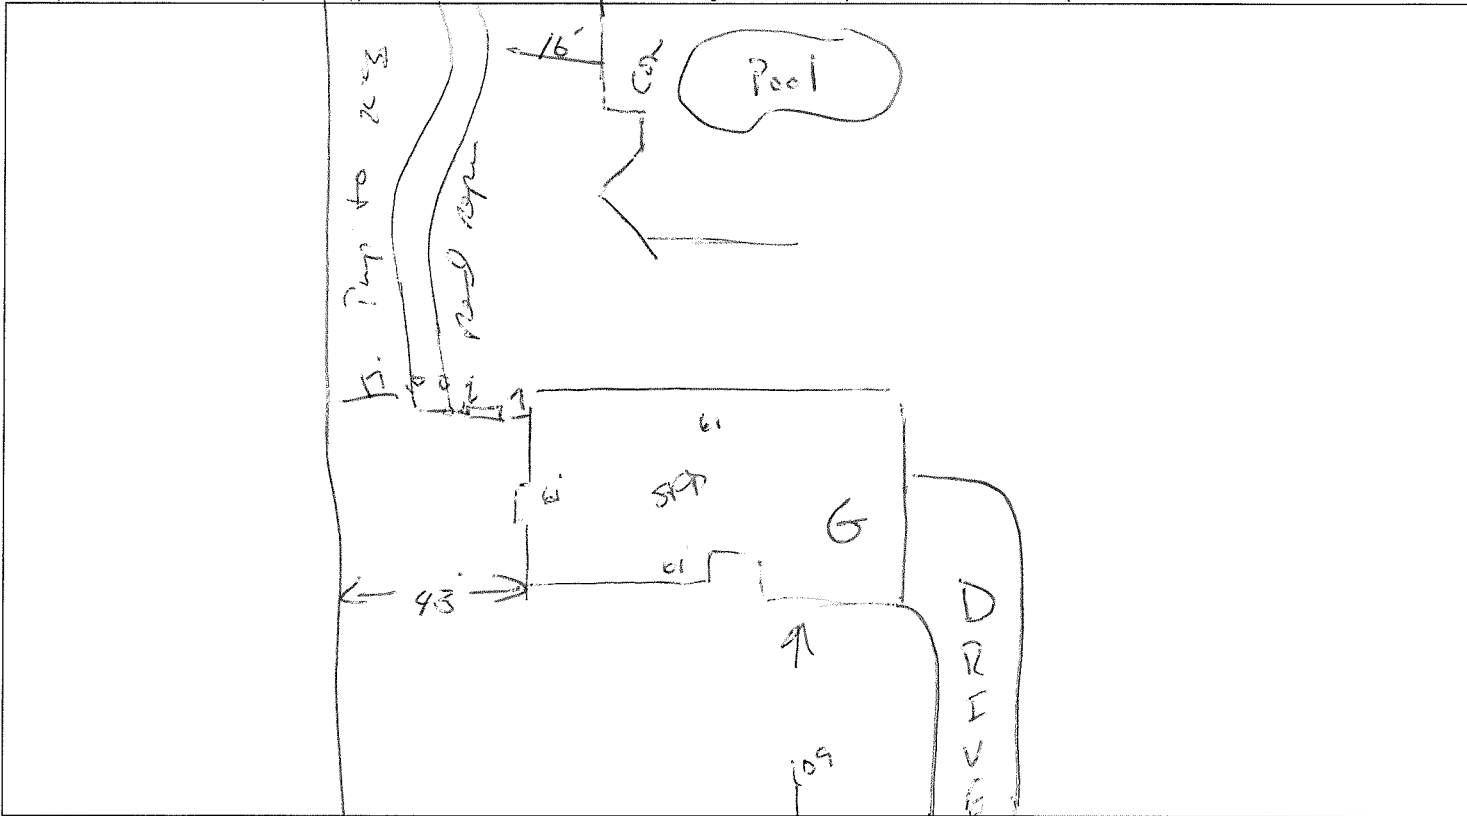

PERMIT CONDITIONS:

- I. Performance: System shall perform in accordance with Rule .1961.
- II. Monitoring: As required by Rule .1961.
- III. Maintenance: As required by Rule .1961. Other: _____
Subsurface system operator required? Yes No Highway 27E
If yes, see attached sheet for additional operation conditions, maintenance and reporting.
- IV. Operation: _____
- V. Other: _____

D-Box Pump Alarm H2O Line PWR Line

Following are the specifications for the sewage disposal system on the above captioned property.

Type of system: Conventional Other 25% REDUCTION System Septic Tank: 1000 gallons Pump Tank: _____ gallons

Subsurface Drainage Field: No. of ditches 2 exact length of each ditch 200 feet width of ditches 3 feet depth of ditches 22-1/2 inches

French Drain Required: _____ Linear feet

Authorized State Agent [Signature] Date 5-5-14