

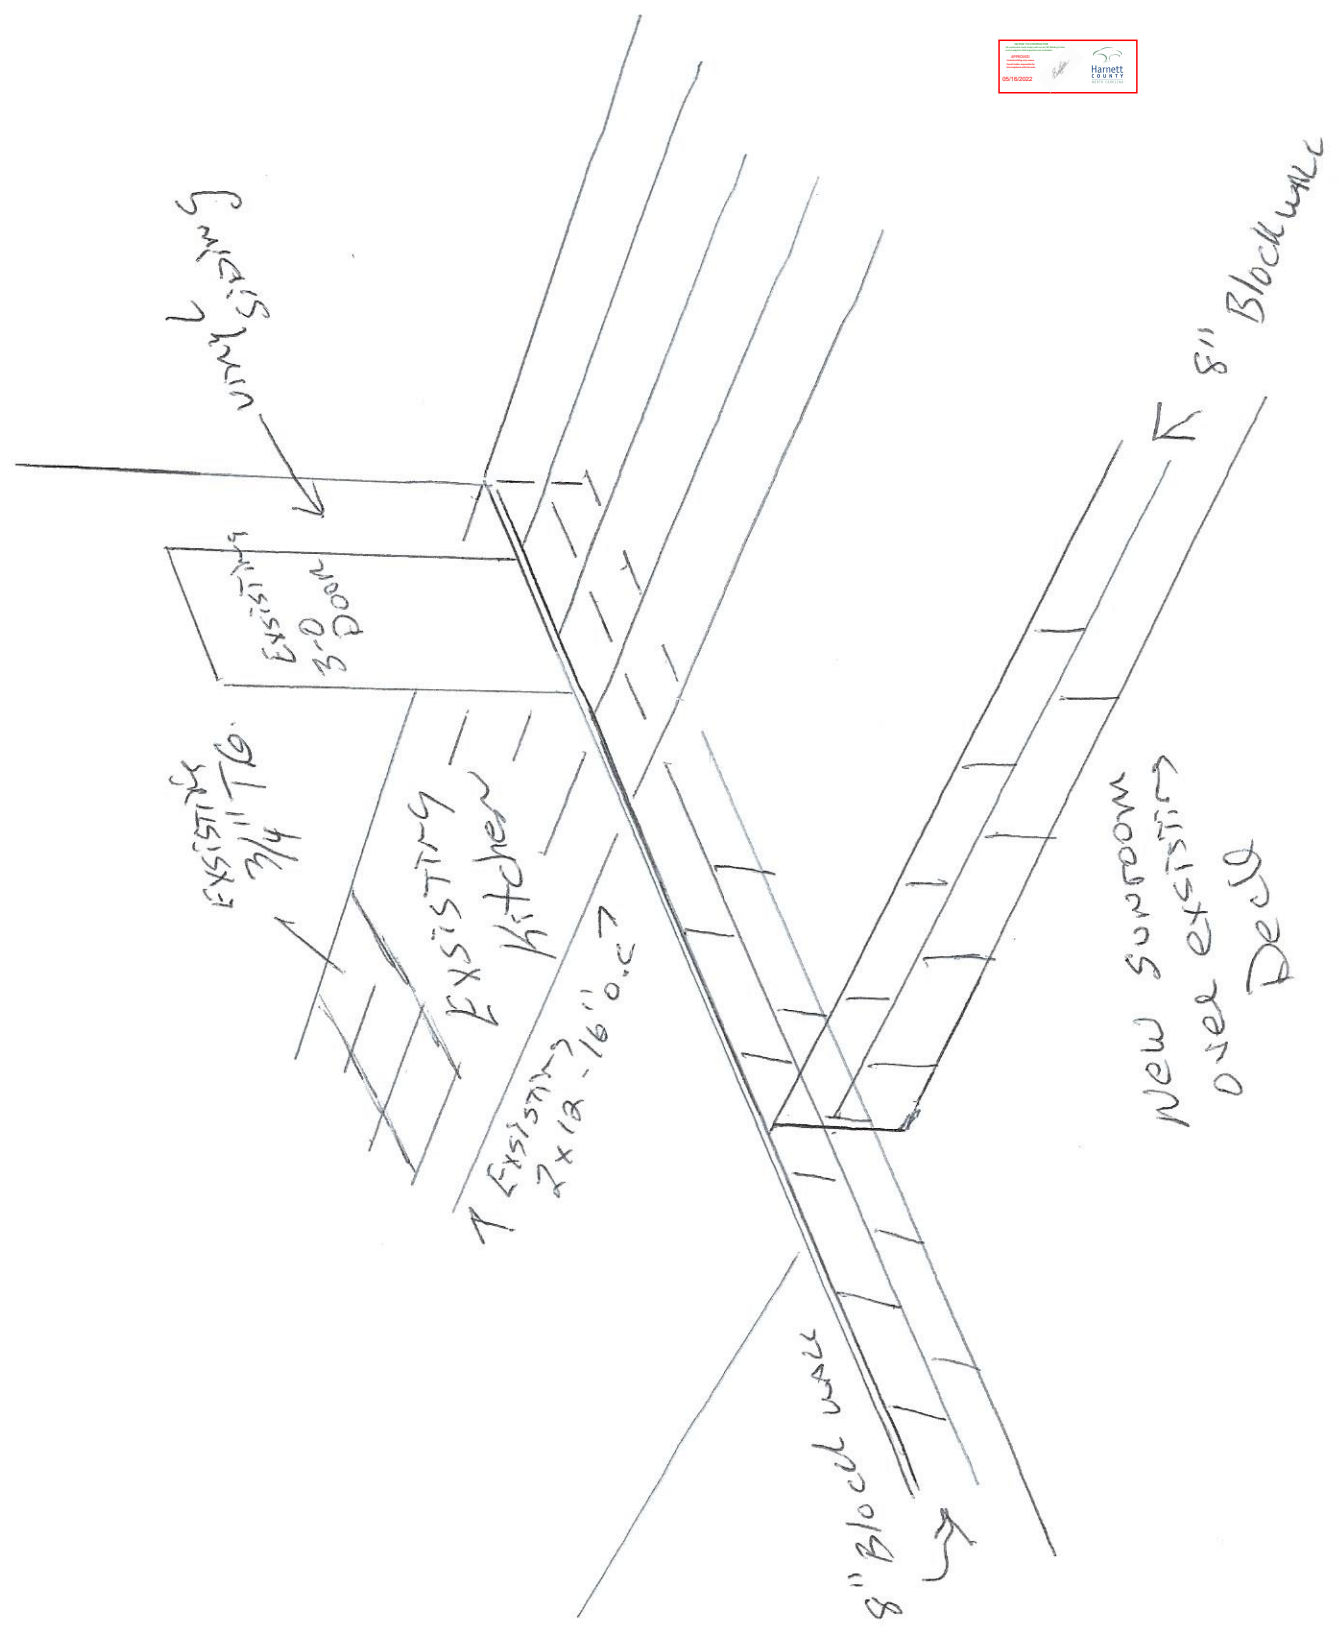


136 CURTIS DR
ERWIN, N.C.

Additional Drawing Showing Kitchen
BRES - 2203-0044

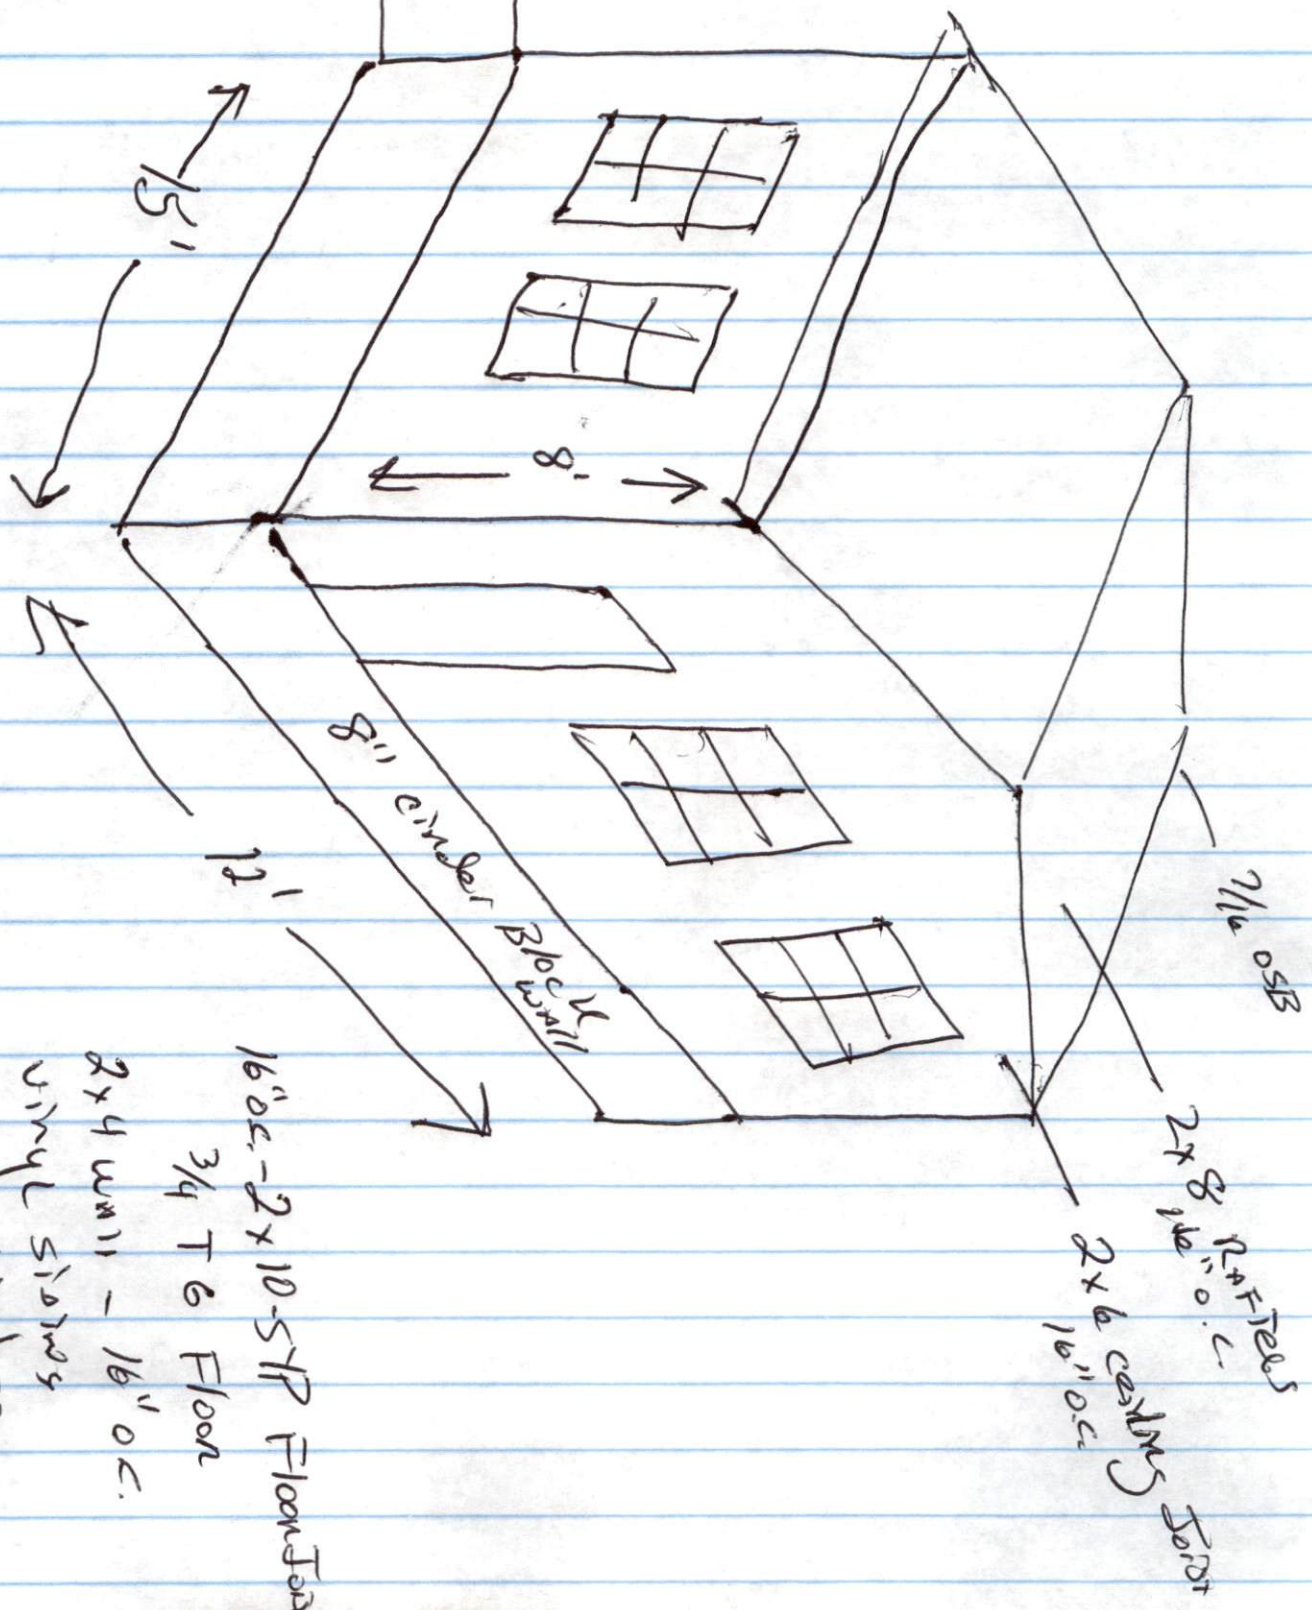

EXISTING
House

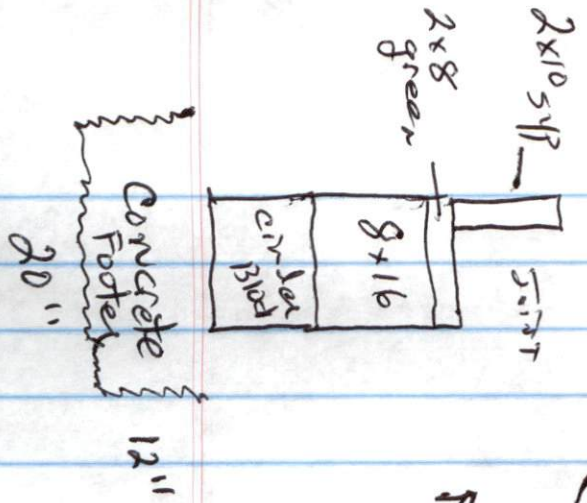

16" OC - 2x10-STP Floor Joist
 3/4 T & Floor
 2x4 walls - 16" OC.
 vinyl sidings
 30 yr shingles