
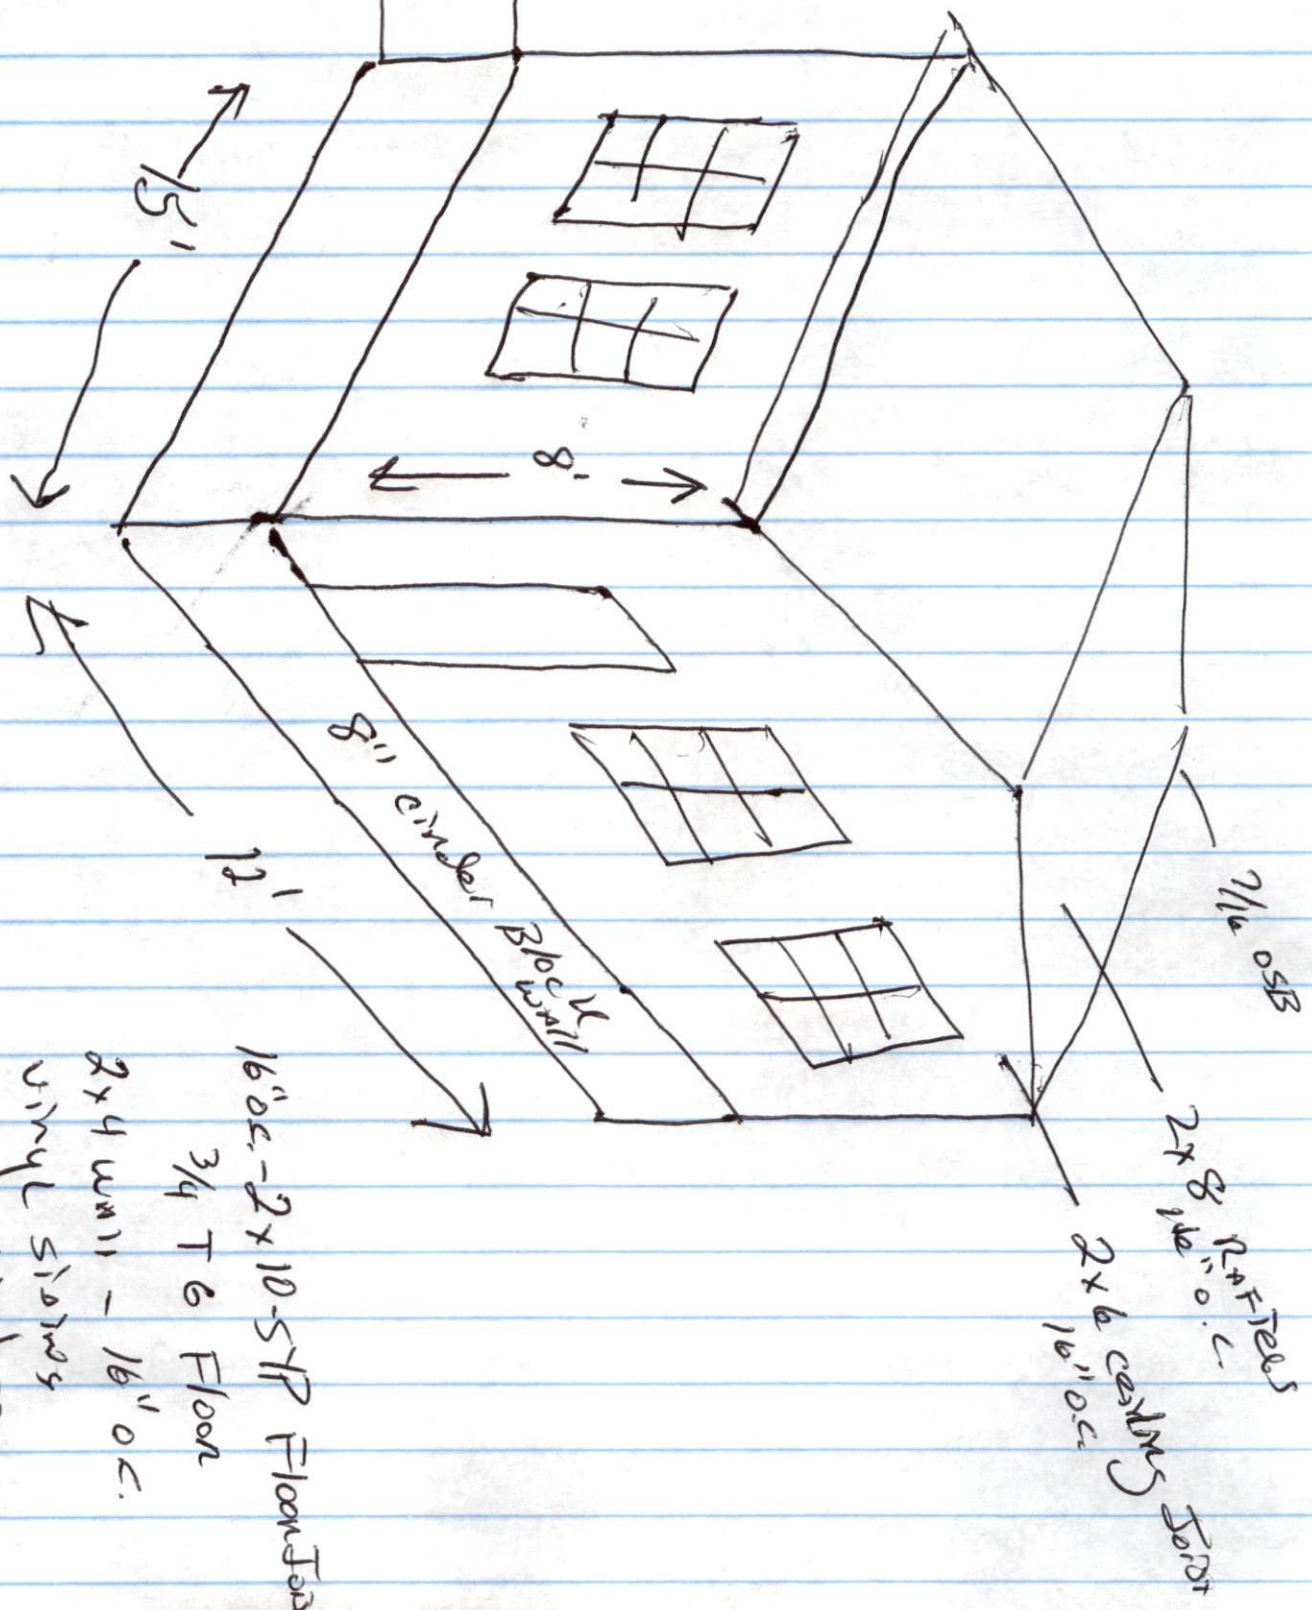


EXISTING
House

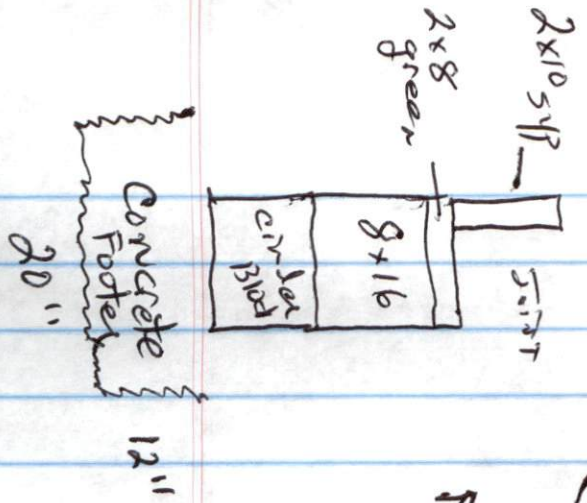

16" o.c. - 2x10 SUP Floor Joist
3/4 T & Floor
2x4 walls - 16" o.c.
vinyl sidings
30 yr shingles