

HTE# 11-5-275332

Harnett County Department of Public Health

PERMIT # 20534

Operation Permit

22092

New Installation Septic Tank Nitrification Line Repair Expansion

Name: (owner) James Sanders SHC Holdings PROPERTY LOCATION: Hwy 55

System Installer: STANLEY BUILDING SUBDIVISION Powder Mill Creek LOT # 1


Basement with plumbing: Garage Number of Bedrooms 3 Registration # _____

Type of Water Supply: Community Public Well Distance from well _____ feet

System Type: 50% Percolation System Types V and VI Systems expire in 5 years.

Owner must contact Health Department 6 months prior to expiration for permit renewal.

This system has been installed in compliance with applicable North Carolina General Statutes, Rules for Sewage Treatment and Disposal, and all conditions of the Improvement Permit and Construction Authorization.

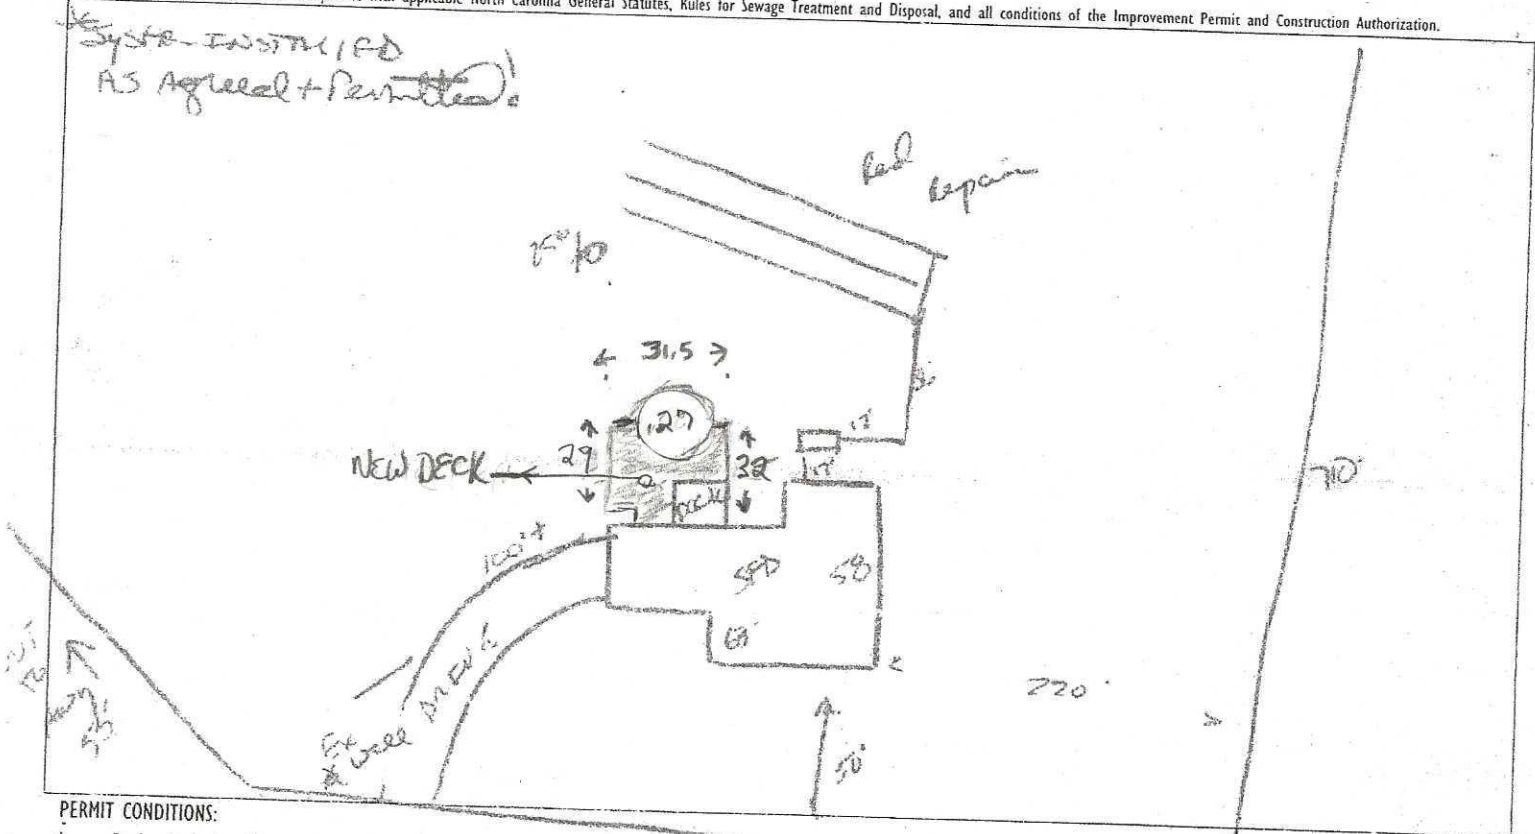

PERMIT CONDITIONS:

- I. Performance: System shall perform in accordance with Rule .1961.
- II. Monitoring: As required by Rule .1961.
- III. Maintenance: As required by Rule .1961. Other: Powder Mill Creek Dk
Subsurface system operator required? Yes No
If yes, see attached sheet for additional operation conditions, maintenance and reporting.
- IV. Operation: _____
- V. Other: _____

D-Box Pump Alarm H2O Line PWR Line

Following are the specifications for the sewage disposal system on the above captioned property.

Type of system: Conventional Other 50% PERCOLATION Septic Tank: 1000 gallons Pump Tank: _____ gallons

Subsurface Drainage Field No. of ditches 3 exact length of each ditch 80 feet width of ditches 3 feet depth of ditches 22 inches

French Drain Required: _____ Linear feet

Authorized State Agent James E. Markham Date 1-24-12