


DECK DETAIL

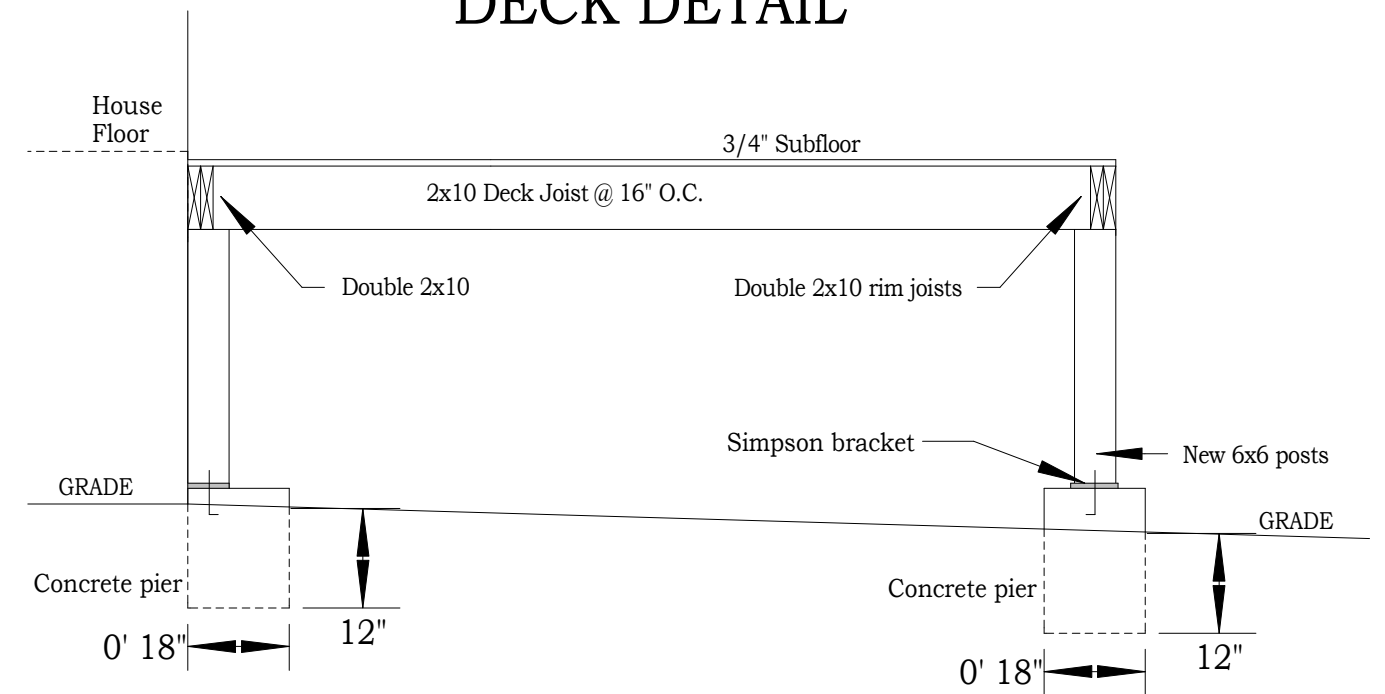

CODES

2018 N.C. Residential Code

CHAMPION
 Modular aluminum construction.
 Seasonal, unheated, non-habitable space.
 3-SEASON window room with 365 glass
 Framing to be white aluminum.
 Exterior panel to be white.
 Interior panel to be white.
 All sashes & door glass to be tempered.

CHAMPION PATIO ROOMS
 4018 Patriot Dr. Suite 120
 Durham, NC 27703
 919-460-6632

PATIO ROOM MANAGER
 JOSH DELPIERRE

RESIDENCE

Brian Grishaw
 72 Havistock Ct.
 Cameron, NC 28326
 910-574-5675

CUSTOMER ID NO.
 7000002055

SCALE : 1/4" = 1'

DATE
 03/18/2022

SHEET NO.
 1 of 1

NOTES

No egress issues per section R-310 of
 the 2018 NC Residential Code