




A RIGHT ELEVATION
1/4" = 1'-0"

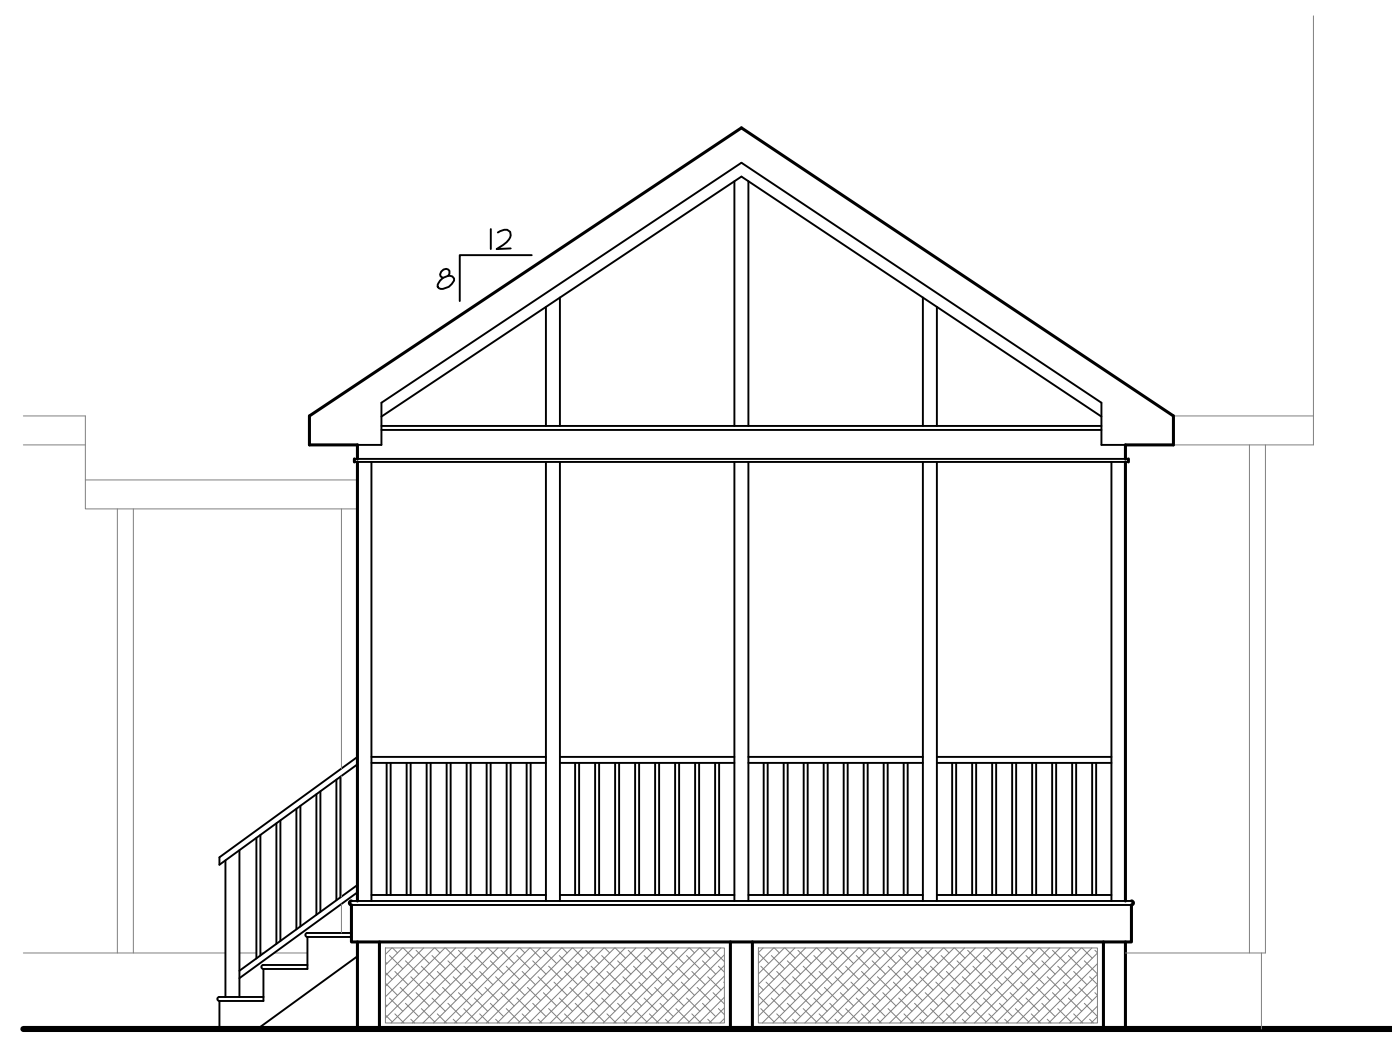


B REAR ELEVATION
1/4" = 1'-0"

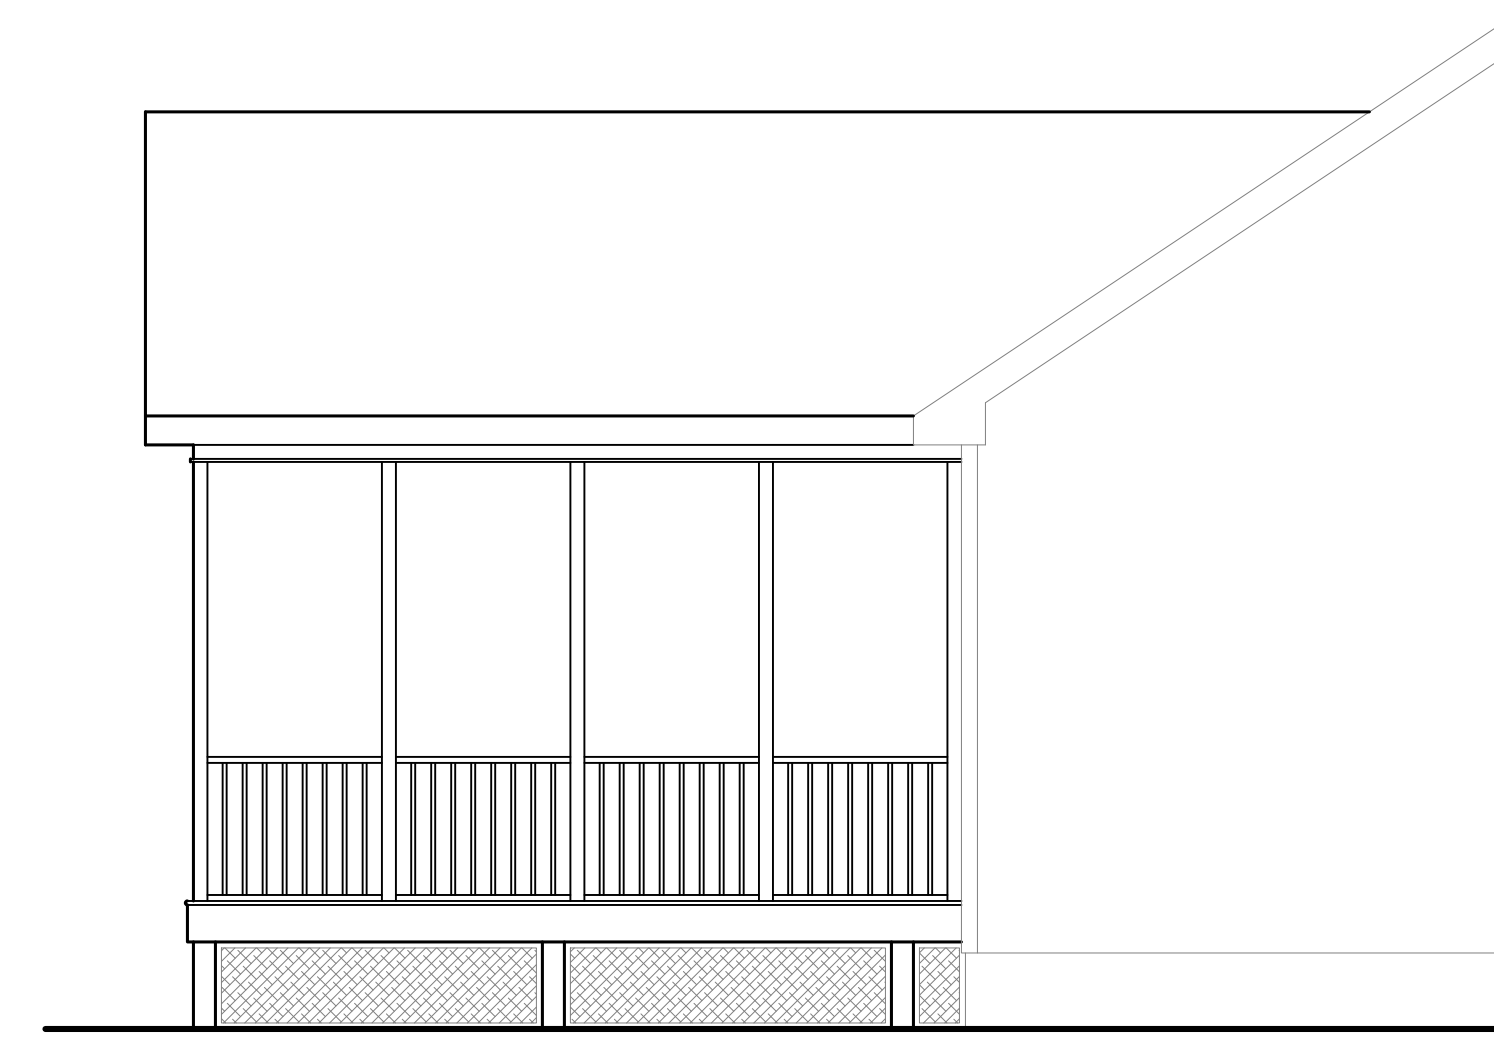


C LEFT ELEVATION
1/4" = 1'-0"

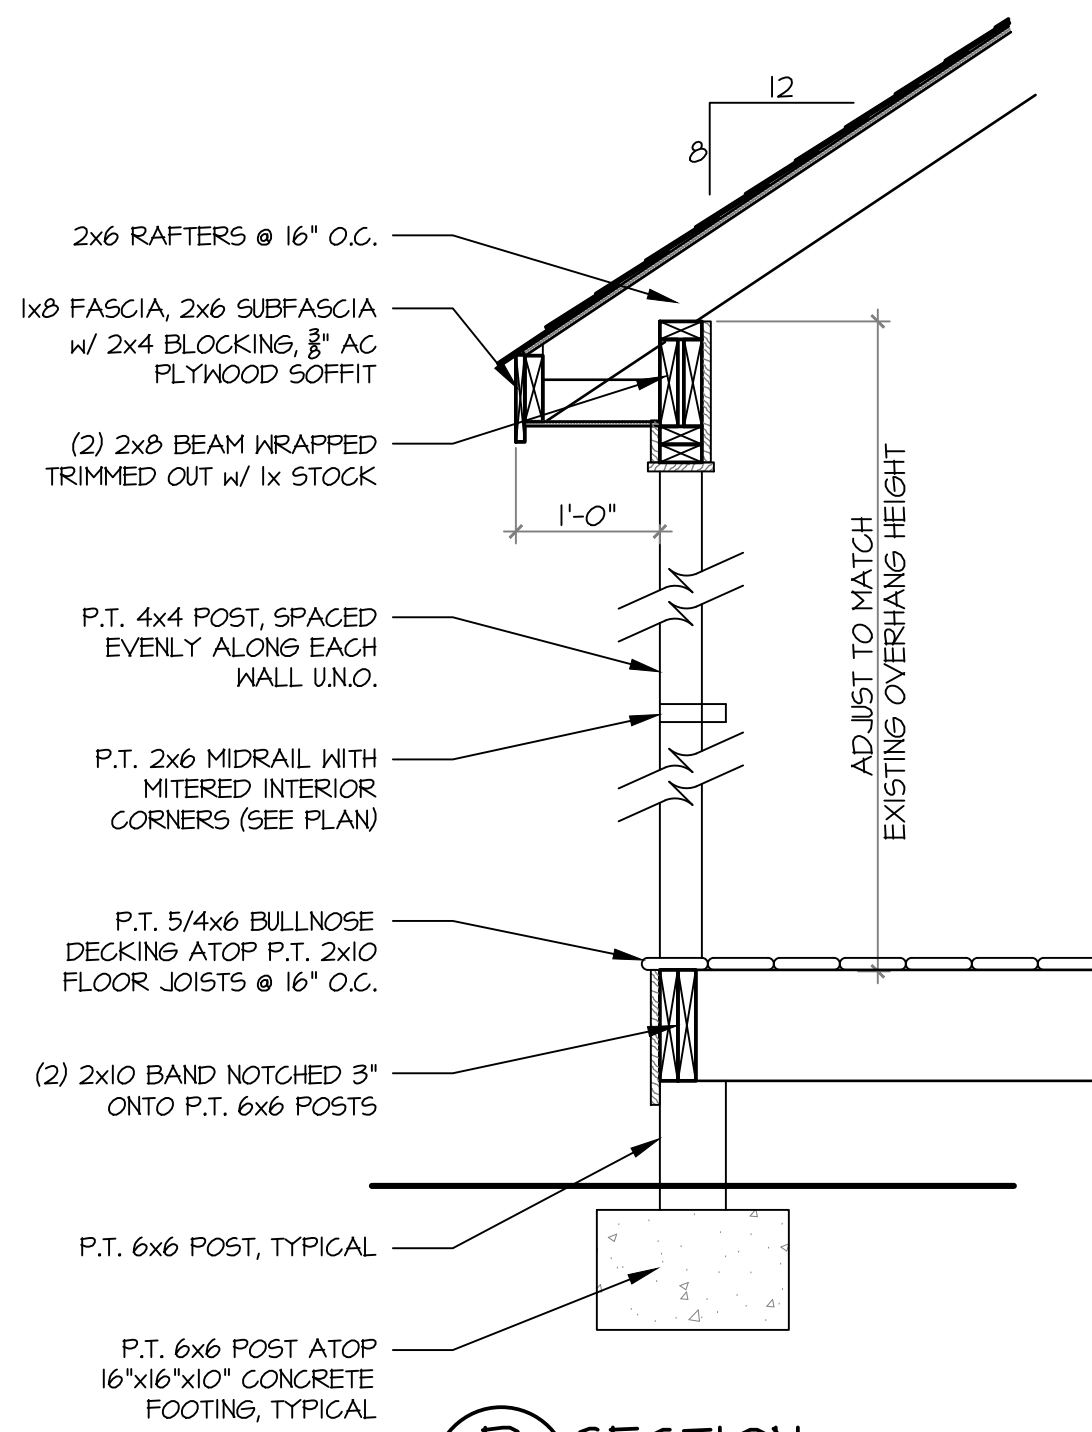


D SECTION
3/4" = 1'-0"

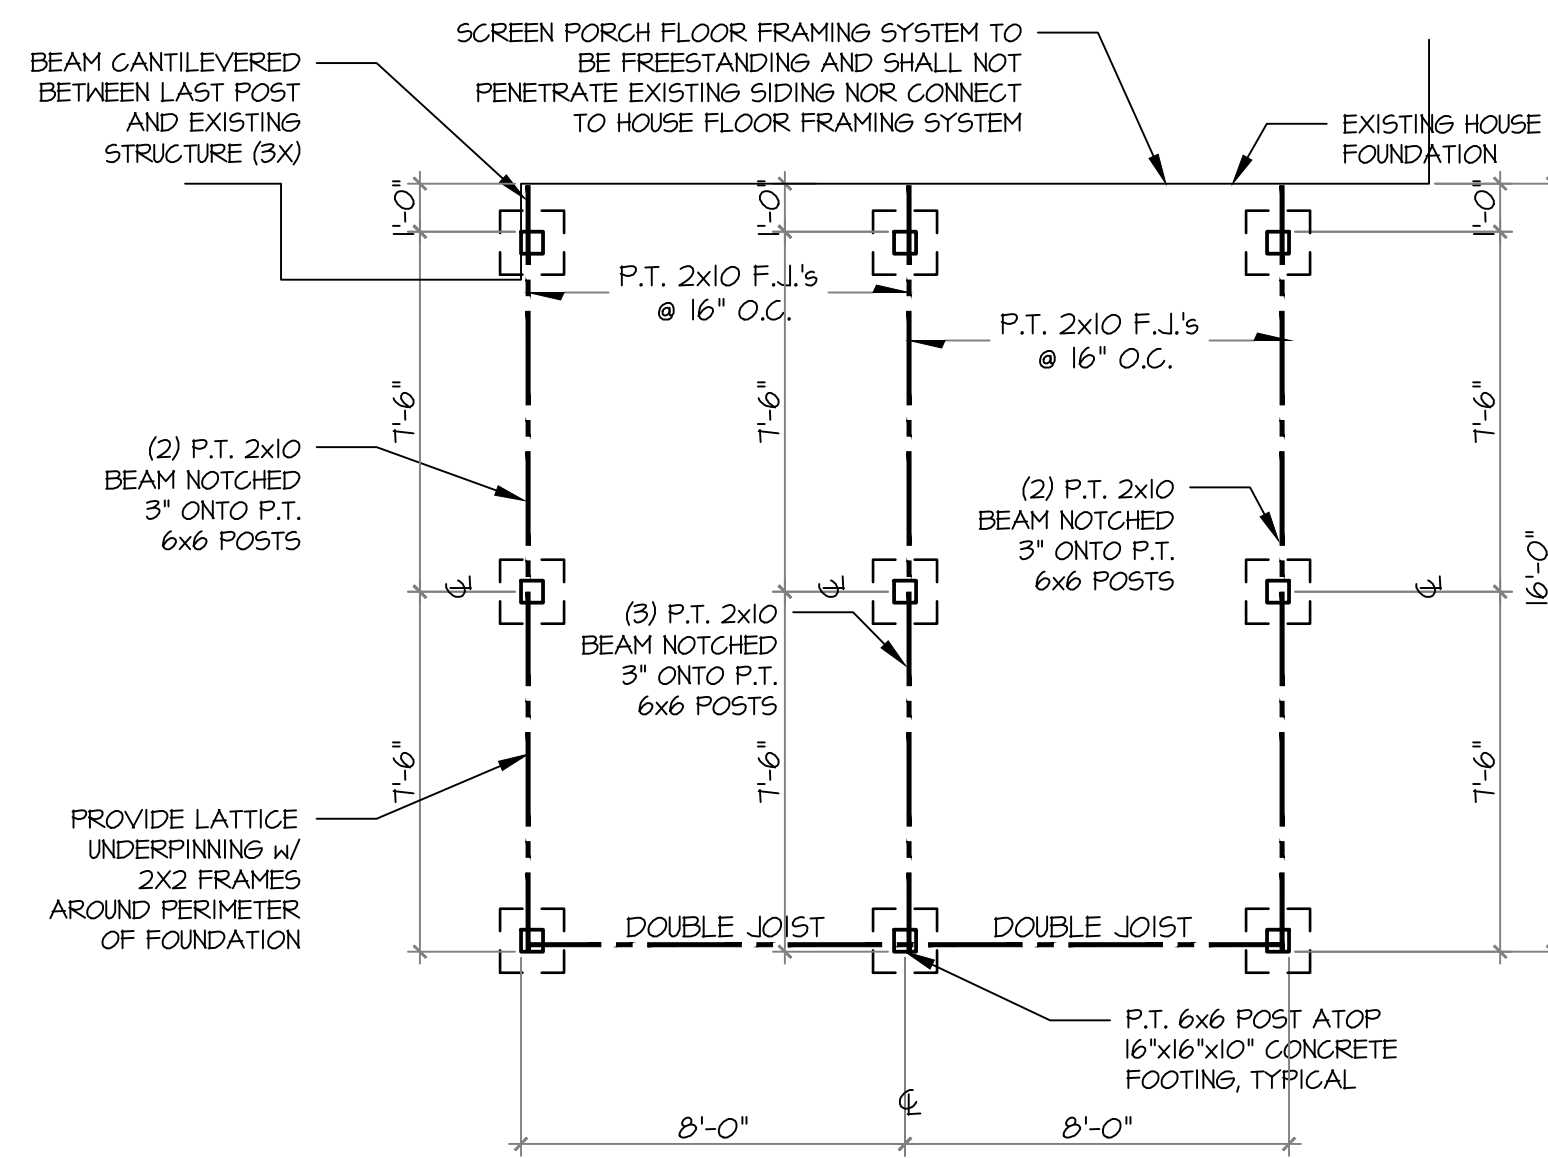

E FLOOR FRAMING PLAN
1/4" = 1'-0"

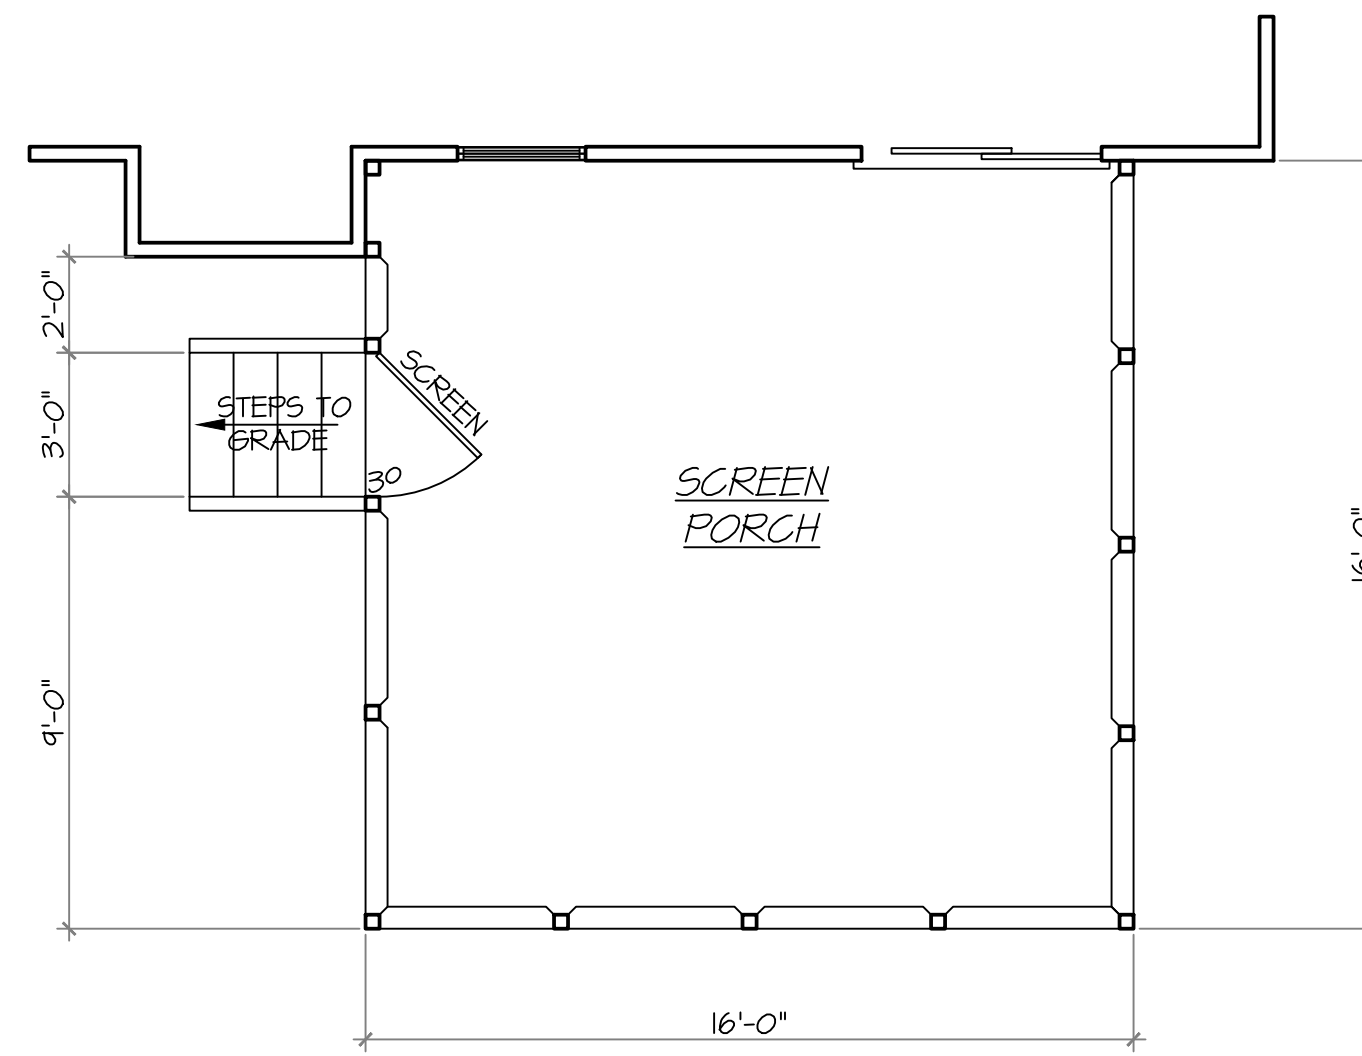

F ADDITION FLOOR PLAN
1/4" = 1'-0"

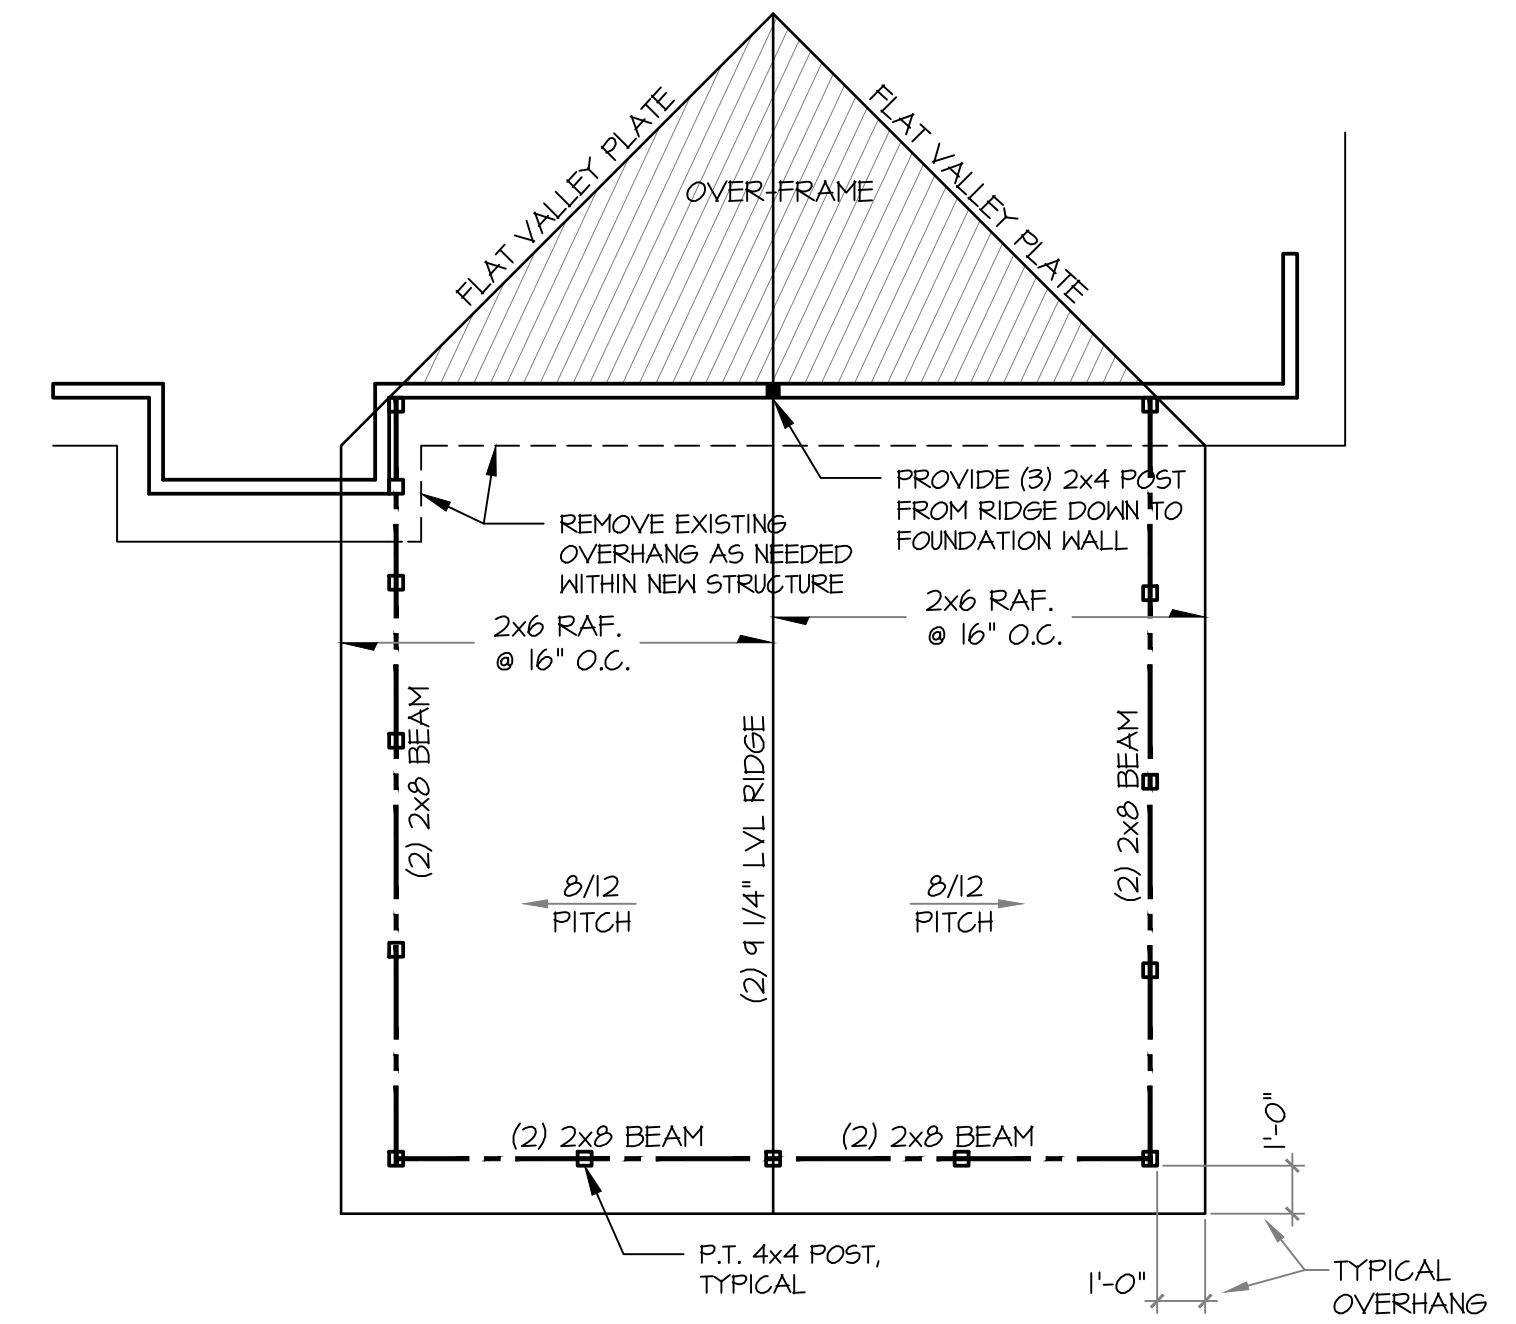

G ROOF FRAMING PLAN
1/4" = 1'-0"

NOTICE TO CONTRACTOR
All construction must comply with current NC Building Codes and is subject to field inspection and verification.

APPROVED
Limited building only review
Permit holder responsible for full compliance with the code

10/06/2022




THESE DRAWINGS ARE COPYRIGHTED © AS OF THE DATE OF ISSUE AND MAY NOT BE PHOTOCOPIED, DUPLICATED, MODIFIED, USED FOR ANY CONSTRUCTION PURPOSES OR REPRODUCED IN ANY MANNER WITHOUT THE EXPRESS PERMISSION OF BROCK KING

BROCK KING, DESIGNER
563 ROBERT GENTRY ROAD
TIMBERLAKE, NORTH CAROLINA 27583
(919) 794-1441

