

1878 MICAH'S WAY N.

FRONT VIEW

EXISTING
ROOF

EXISTING
RESIDENCE

STAIRS

4x4

SCREEN

3x10

56"


7'

SCREEN

12'

18'

* NOT TO SCALE *

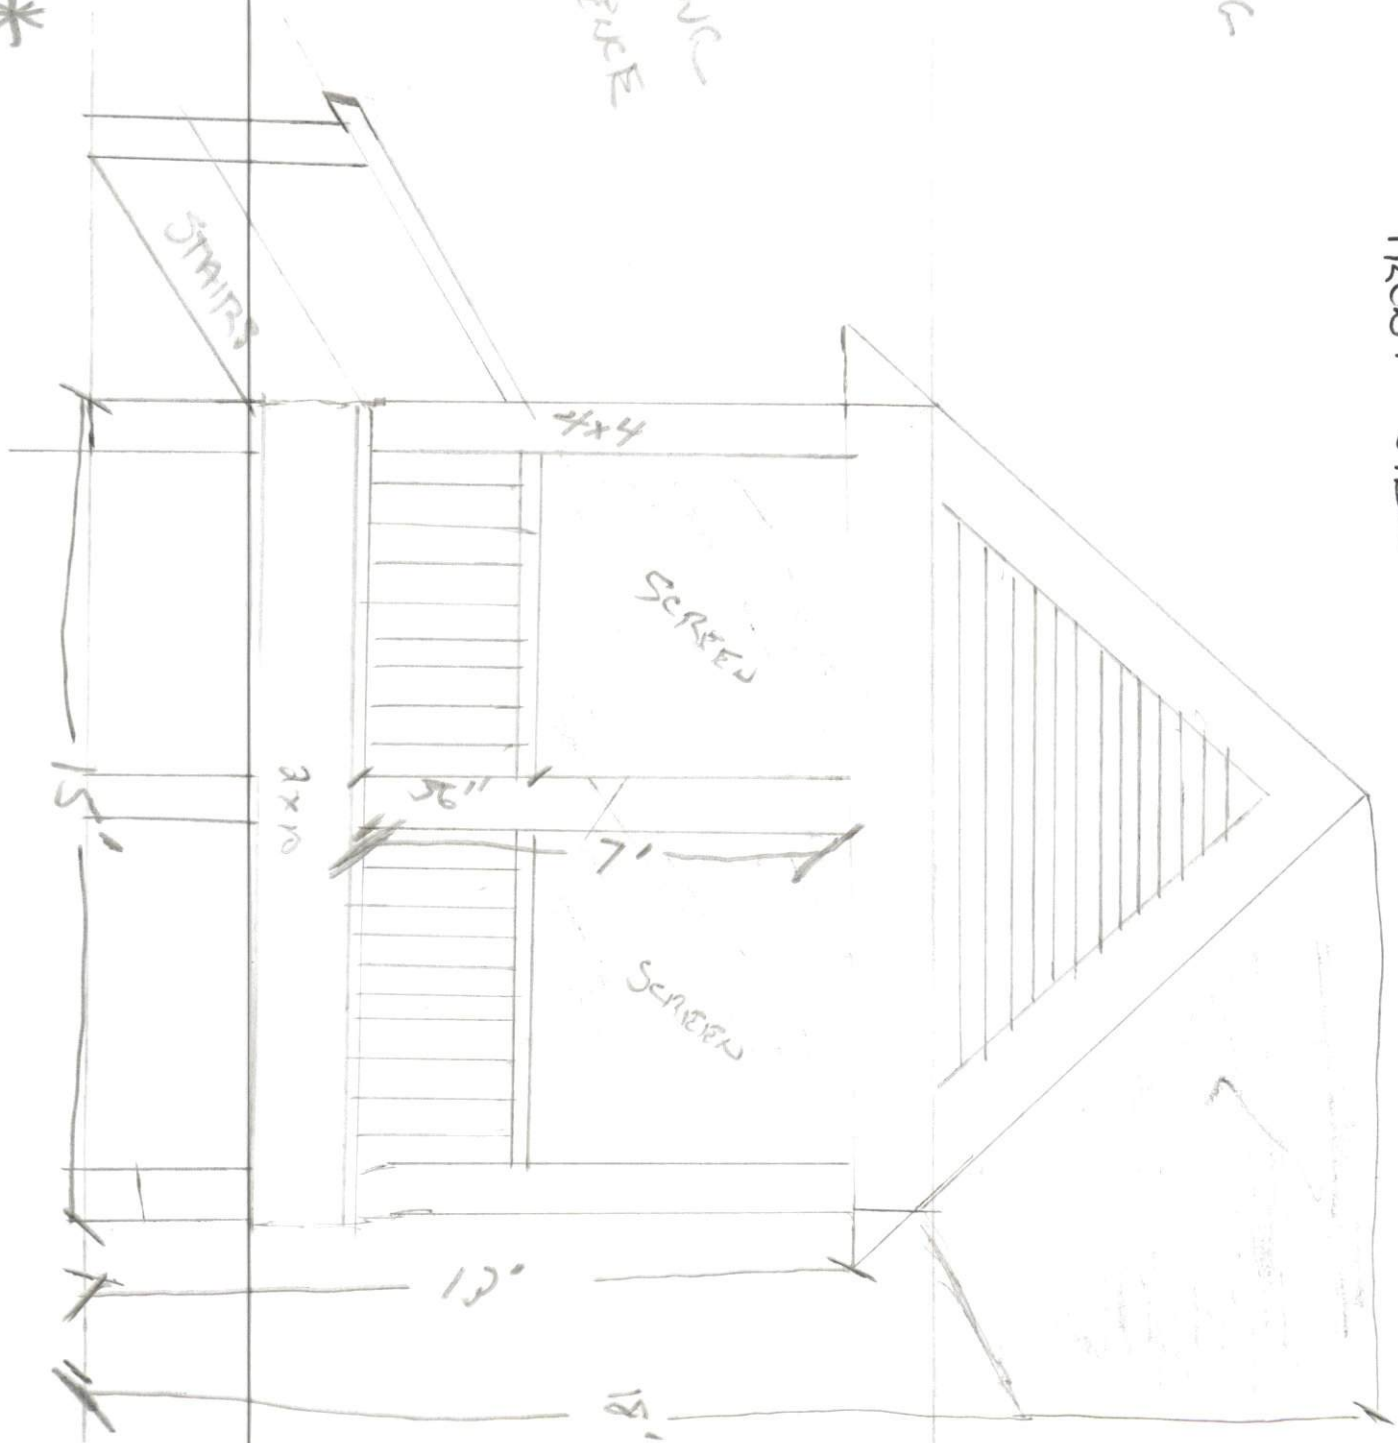

1878 McARTHURS WAY N.

SIDE VIEW



NOT TO SCALE