



1 BASEMENT NEW CONSTRUCTION

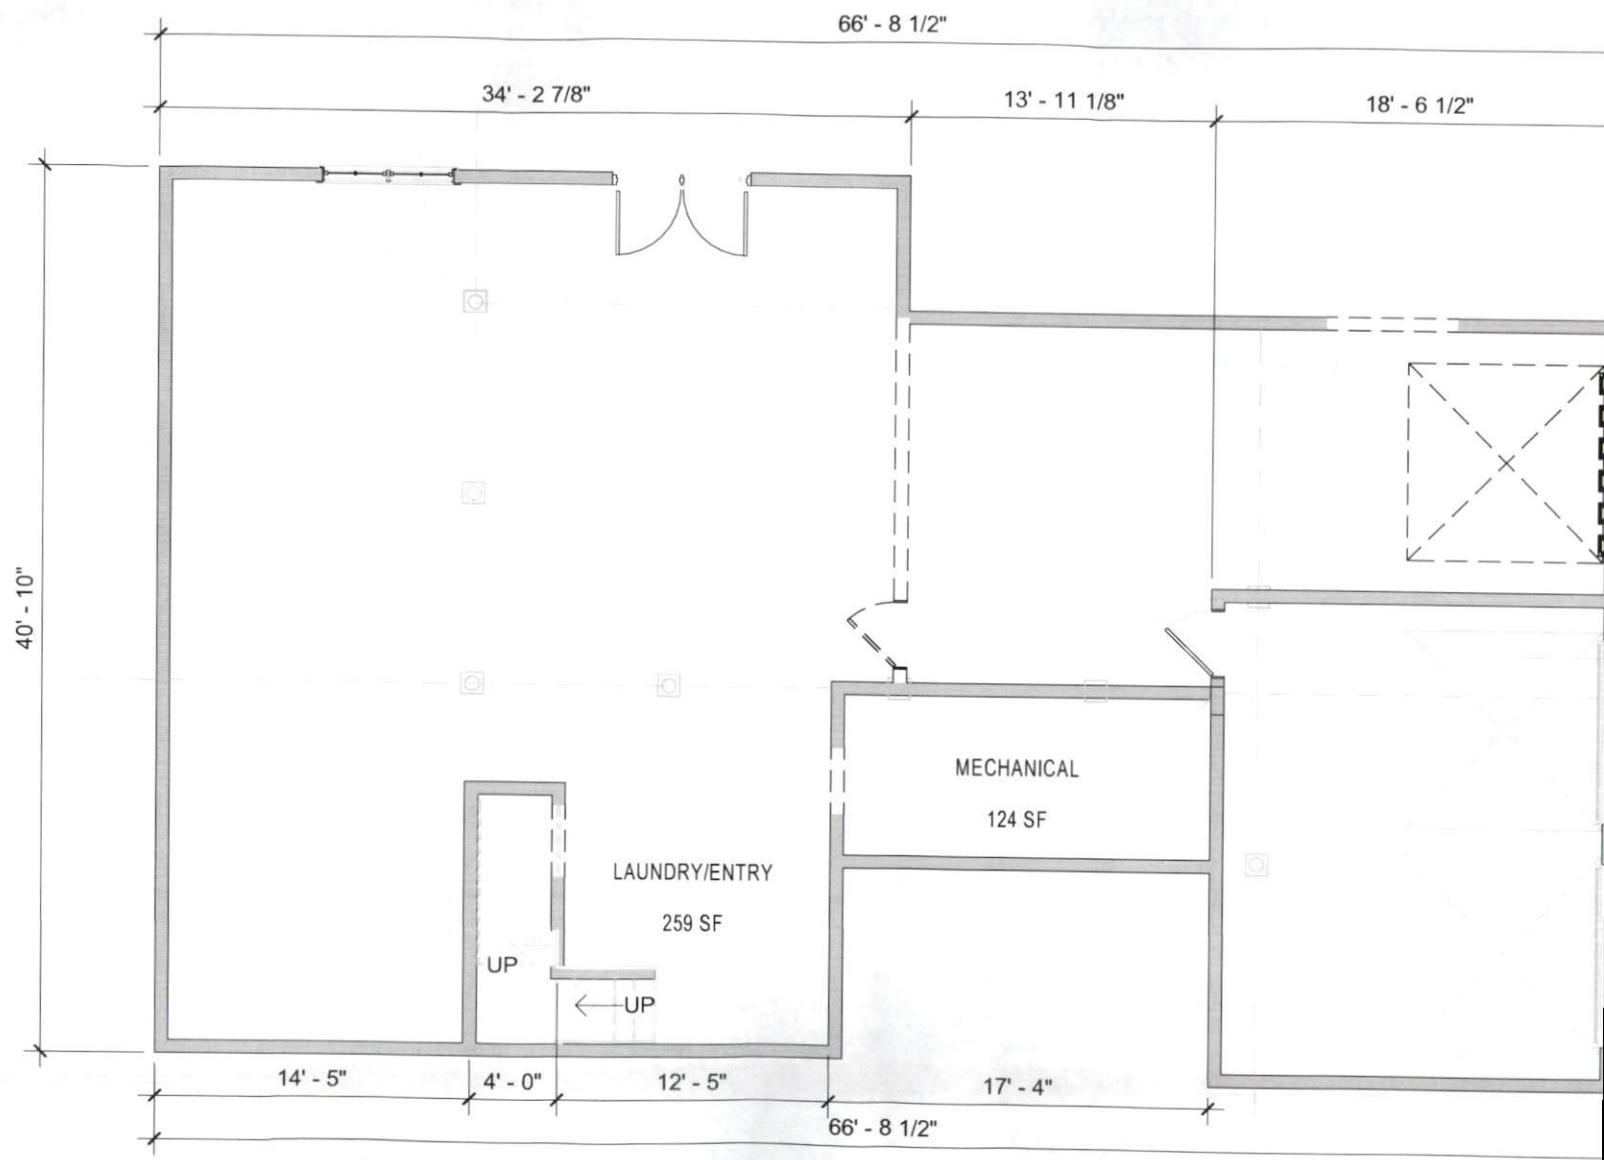

1 BASEMENT DEMOLITION PLAN

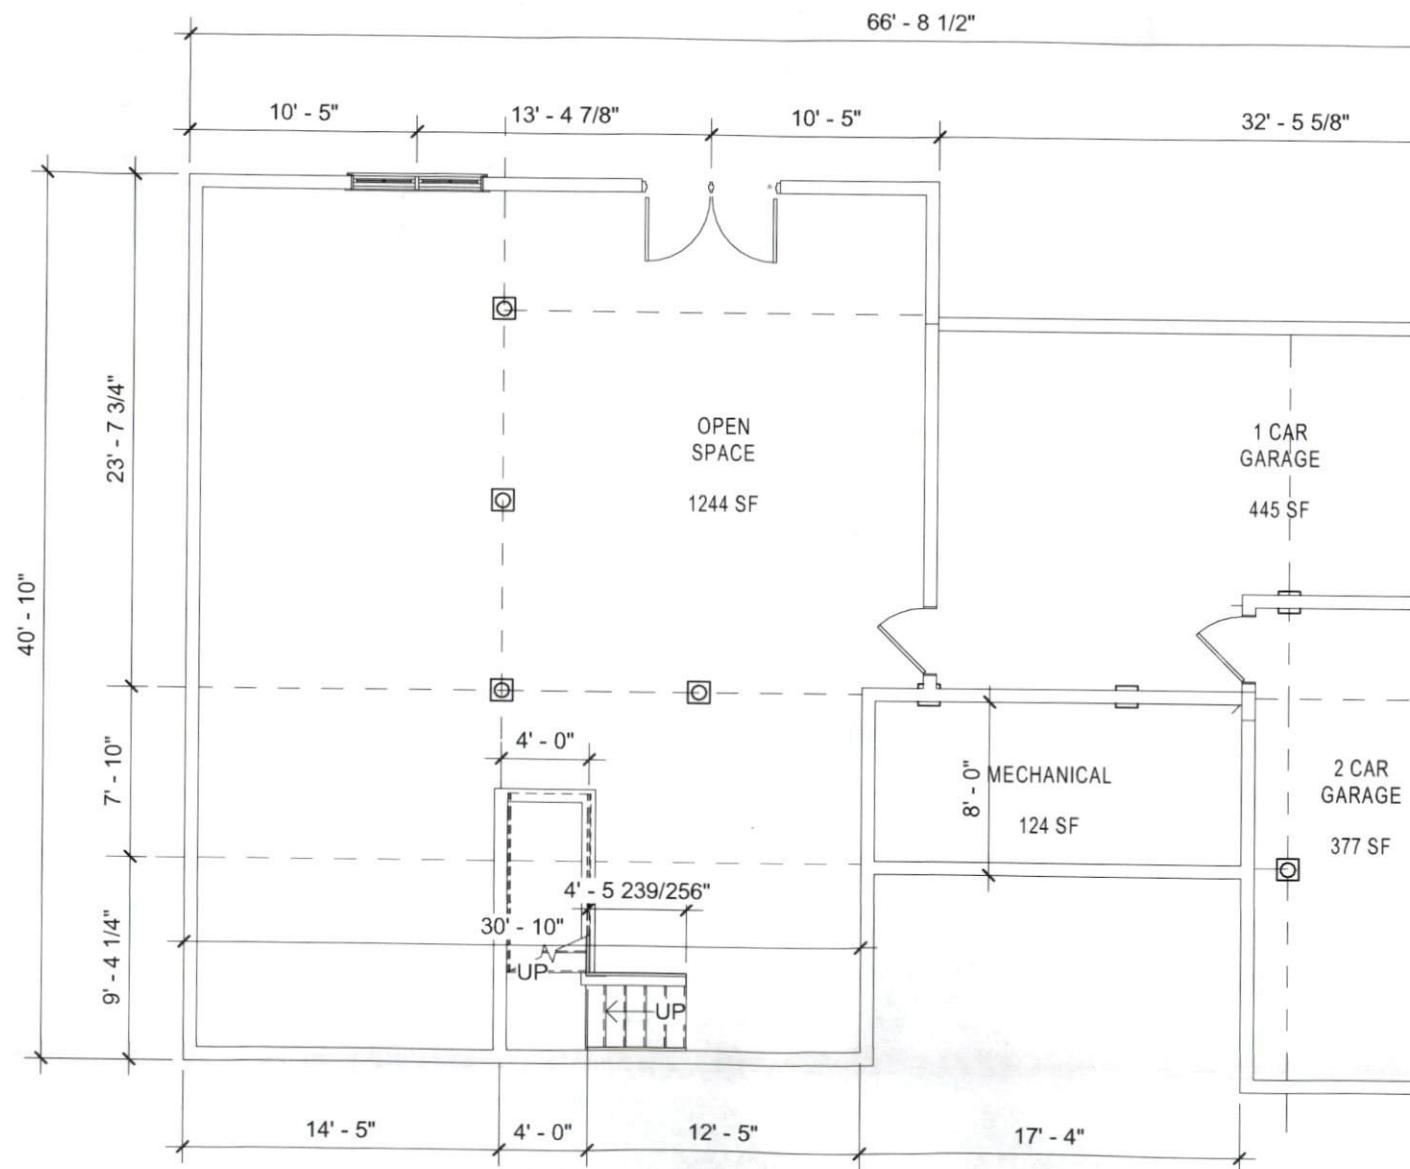

1 BASEMENT EXISTING PLAN
1/8" = 1'-0"