


* Proposed: Kitchen/Dining Room Addition.

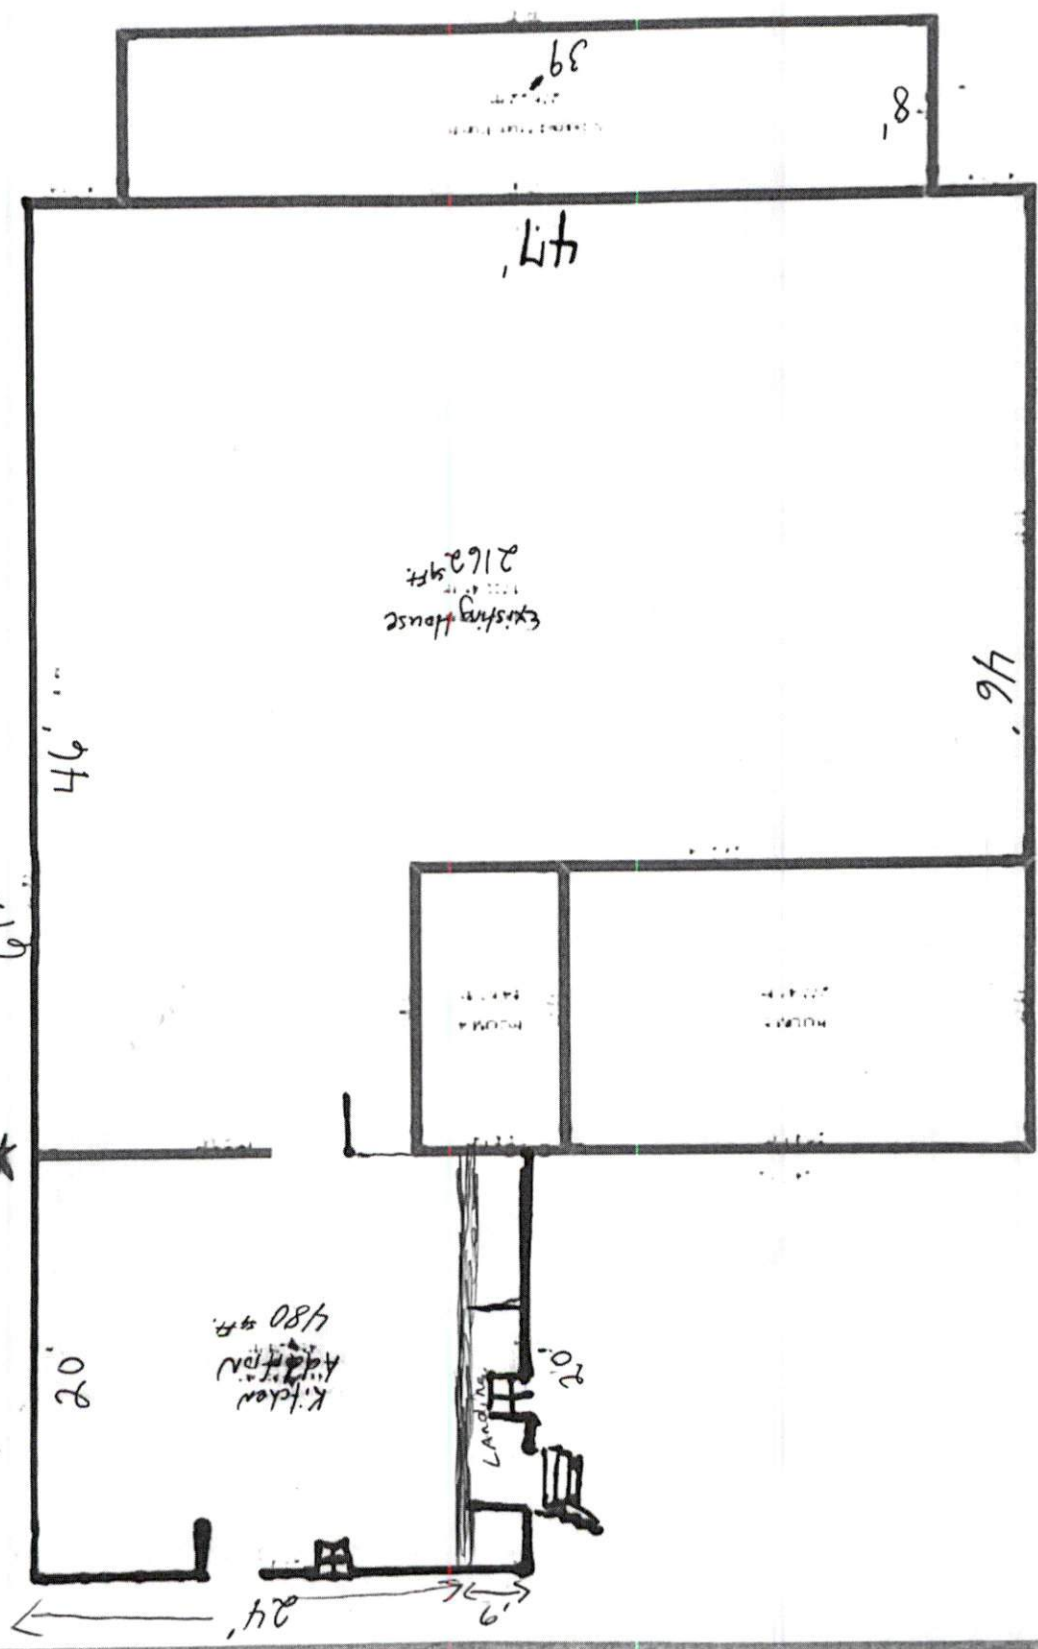

* Demolition old deck from house
And continue house structure
20' out