



24" x 44' DETACHED ACCESSORY BLDG
SLAB ON GRADE
3/16" PER FT.

8004 JOSEY WILLIAMS RD
ERWIN, NC 28339

WEST ELEVATION

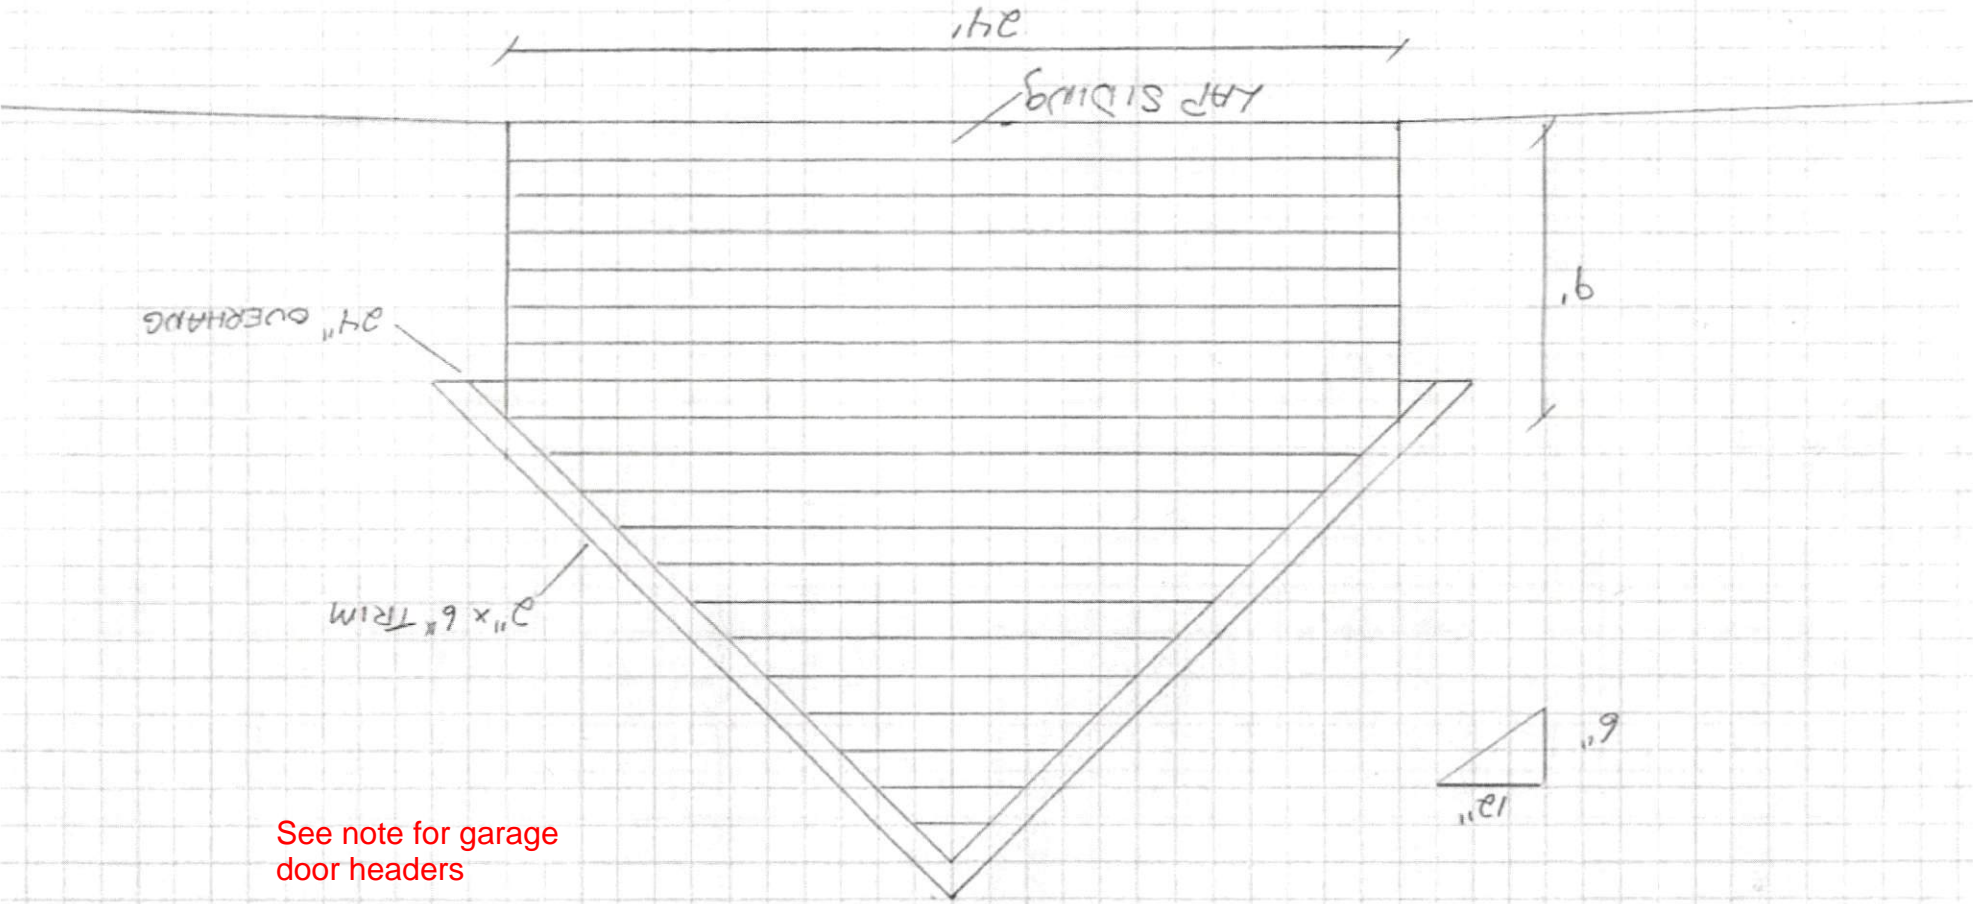


See note for garage door headers

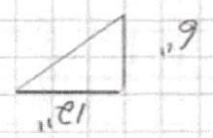

NORTH



← NORTH

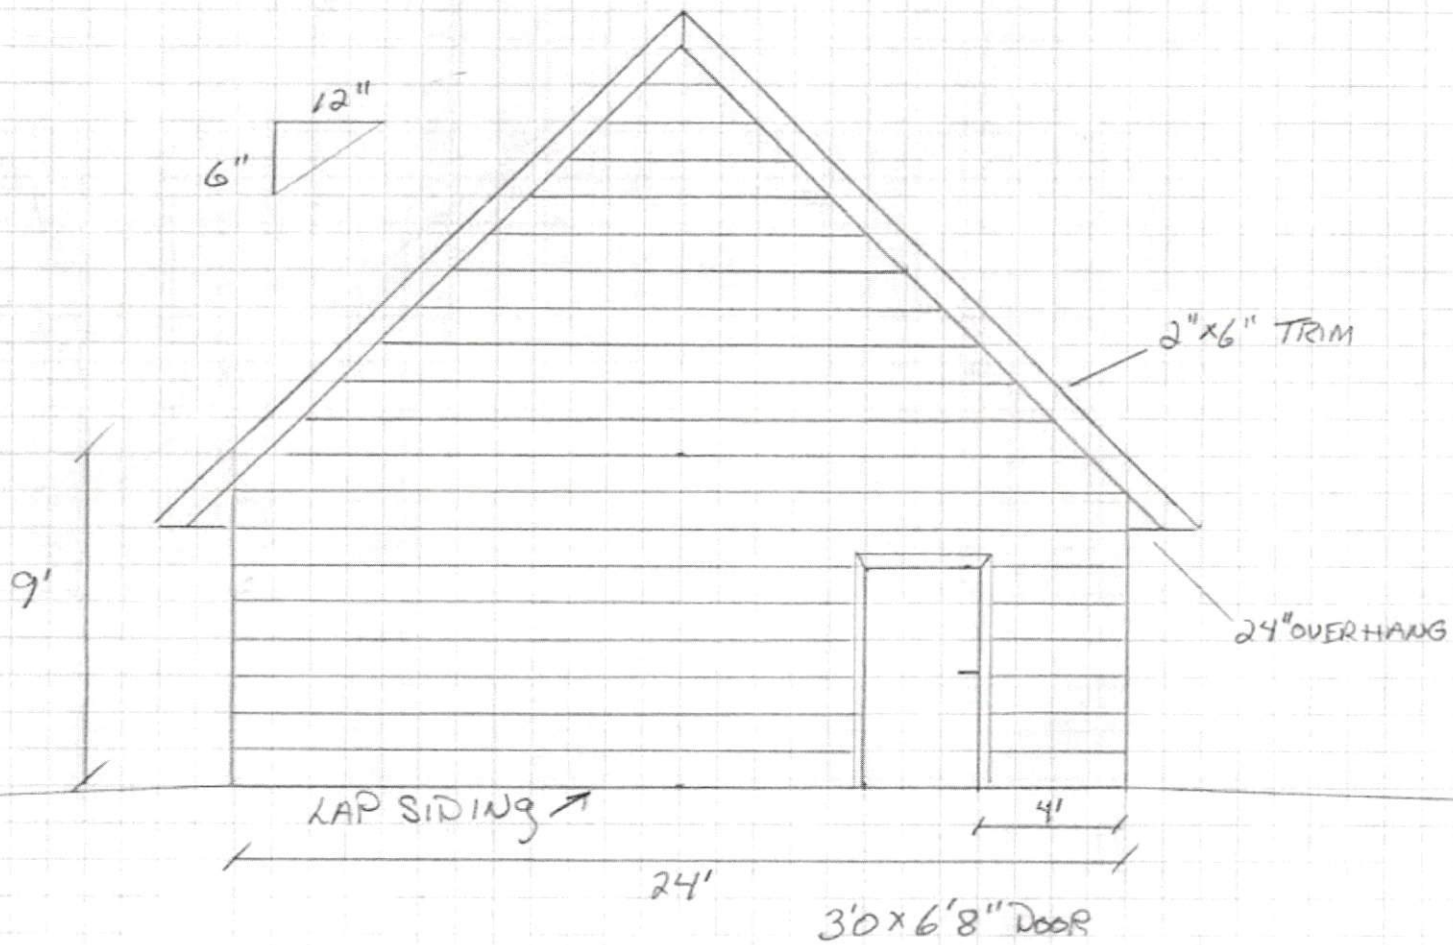

EAST ELEVATION


2004 JOSEY WILLIAMS RD
ERWIN, NC 28339

24'x44' DETACHED ACCESSORY BLDG
SLAB ON GRADE

3/16" PER FT

NORTH

ASHPHALT SHINGLES

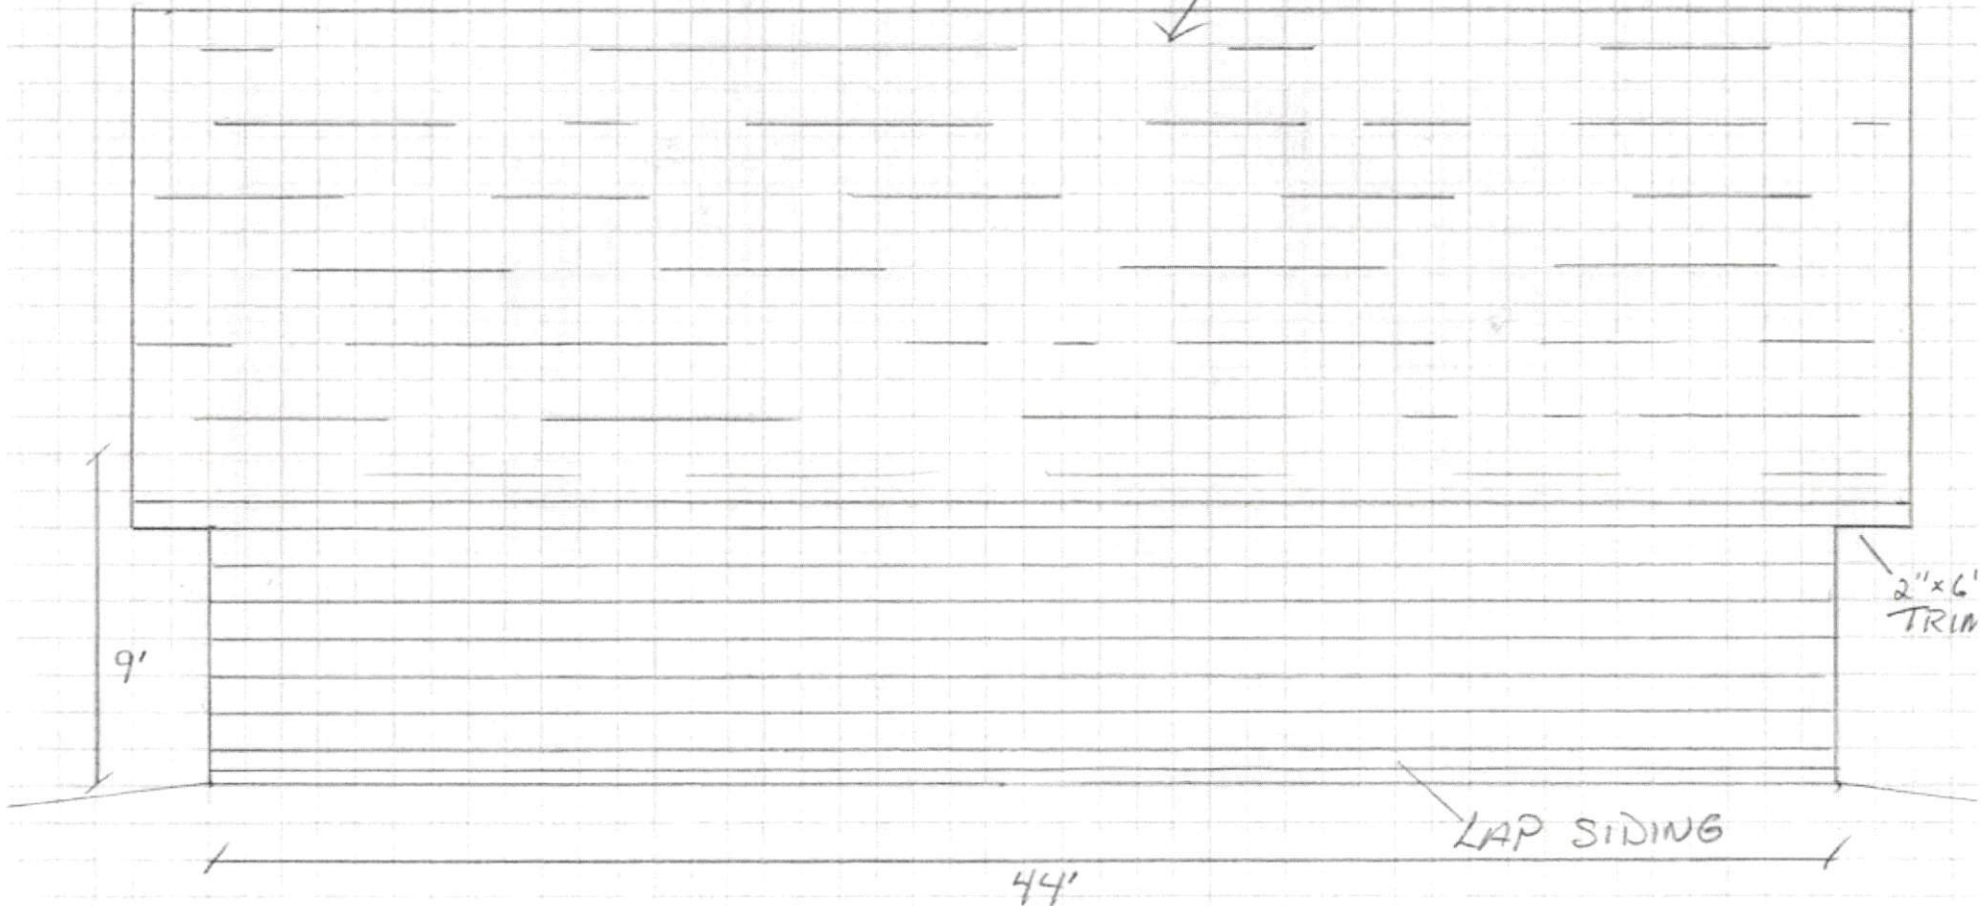

SOUTH ELEVATION

2004 JOSEY WILLIAMS RD
ERWIN, NC 28339

24'x44' DETACHED ACCESSORY BLDG
SLAB ON GRADE

3/16" PER FT.

2004 Josey Williams Rd
Ervine, NC 28339

24' x 44' DETACHED ACCESSORY BLDG
SLAB ON GRADE
3/16" PER FT.

NORTH ELEVATION

44'

9'

16' x 8' OVERHEAD DOORS (2)


2'
OVERHA

MIN 11 7/8 LVL door headers required per truss documents

ASPHALT SHINGLES

NORTH


83056

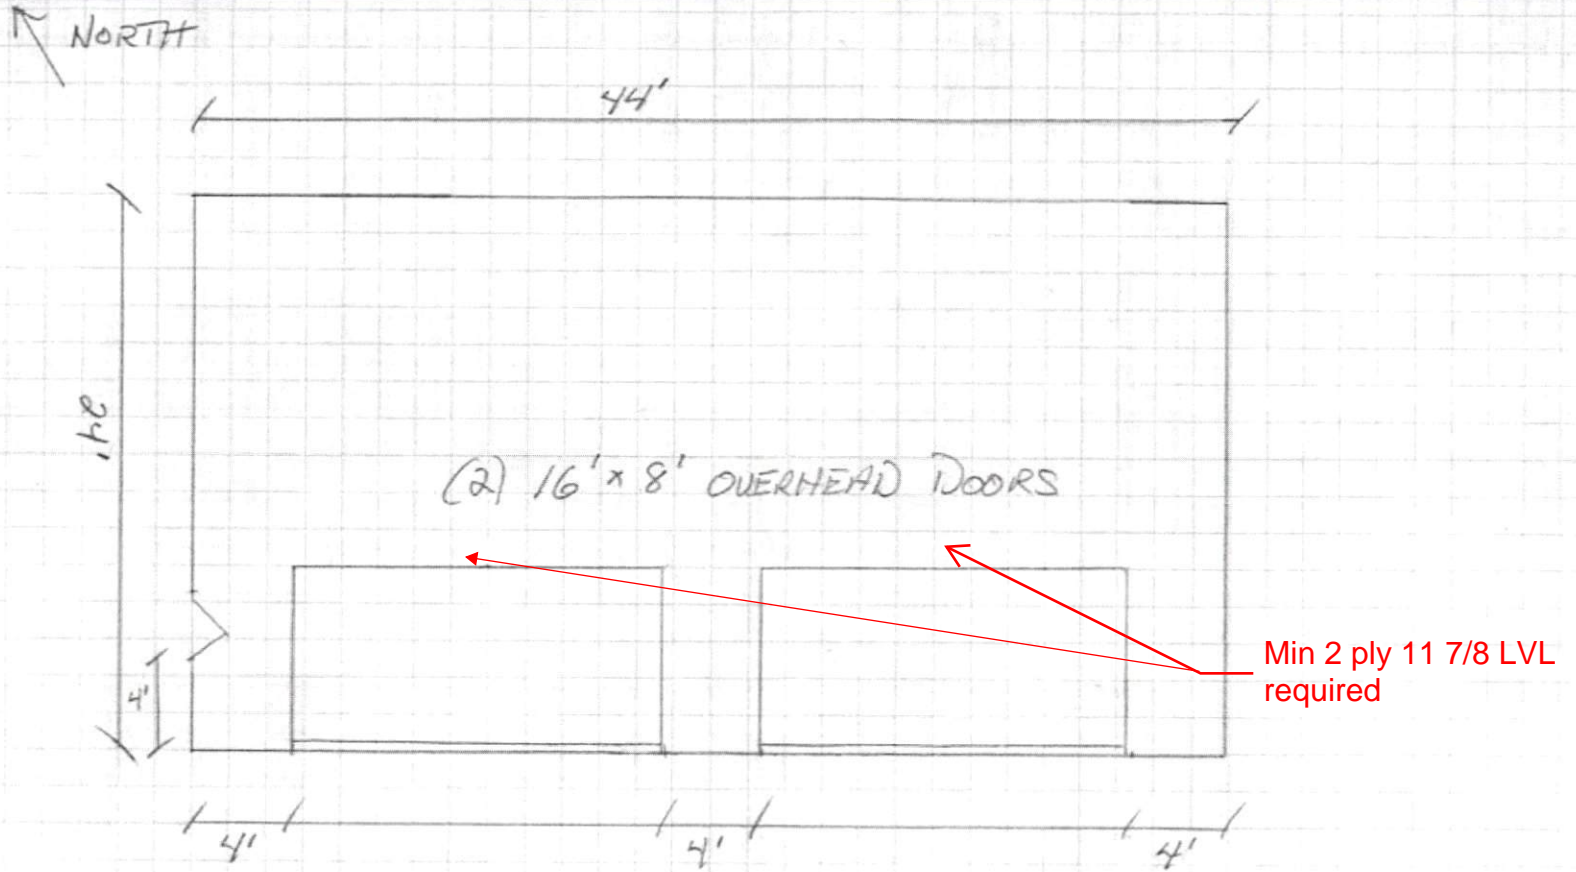

2004 JOSEY WILLIAMS RD
ERWIN, NC 28339

24' x 44' DETACHED ACCESSORY BLDG
SLAB ON GRADE

1/8" PER FT

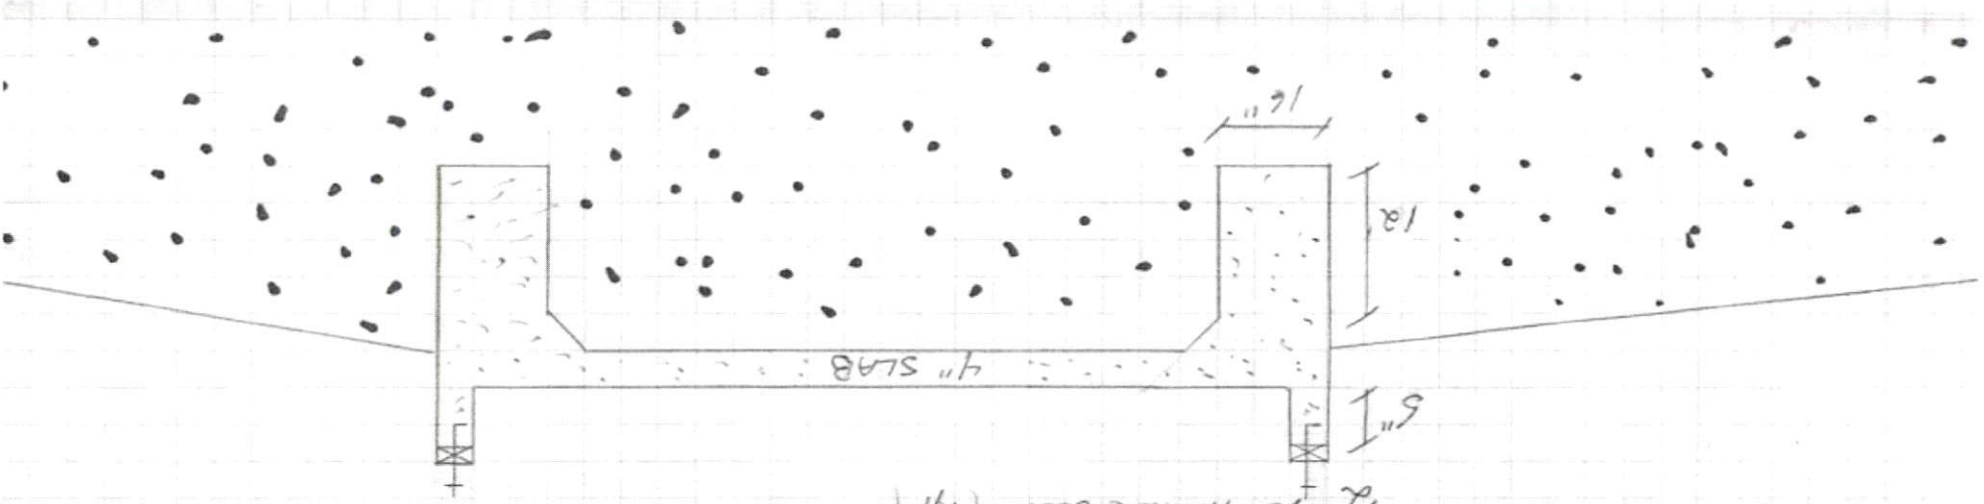

24' x 44' Monolithic Slab - NTS -

1/2" x 10" Anchor Bolt (Typ)

6" 12" Pitch Roof

- (1) 3'0" x 6'8" Door
 - (2) 16' x 8' Roll-up Doors
- ASPHALT ROOF SHINGLES
APP SIDING

SLAB ON GRADE
2" x 4" x 16" OC STUD WALLS

1056 SQ. FT.
ENGINEERED ROOF TRUSSES

OWNER/BUILDER - PHIL LANDRATTO
(530) 739-3196

2604 JOSEY WILLIAMS RD
ERWIN, NC 28339

24' x 44' DETACHED ACCESSORY BLDG