
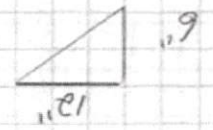


24" x 44' DETACHED ACCESSORY BLDG
SLAB ON GRADE
3/16" PER FT.


8004 JOSEY WILLIAMS RD
ERWIN, NC 28339

WEST ELEVATION

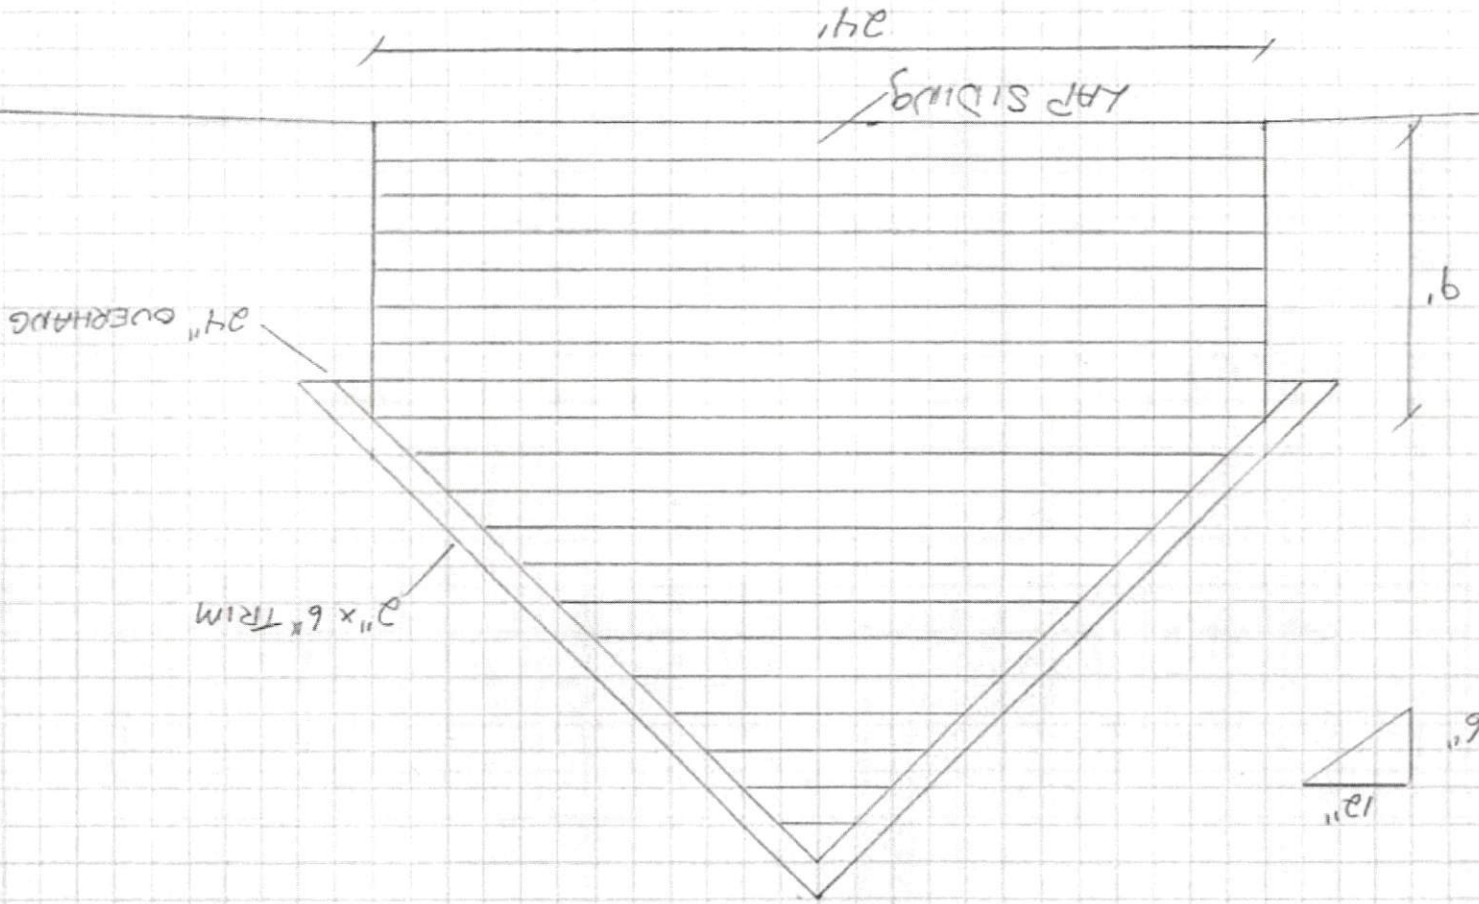

← NORTH

← NORTH

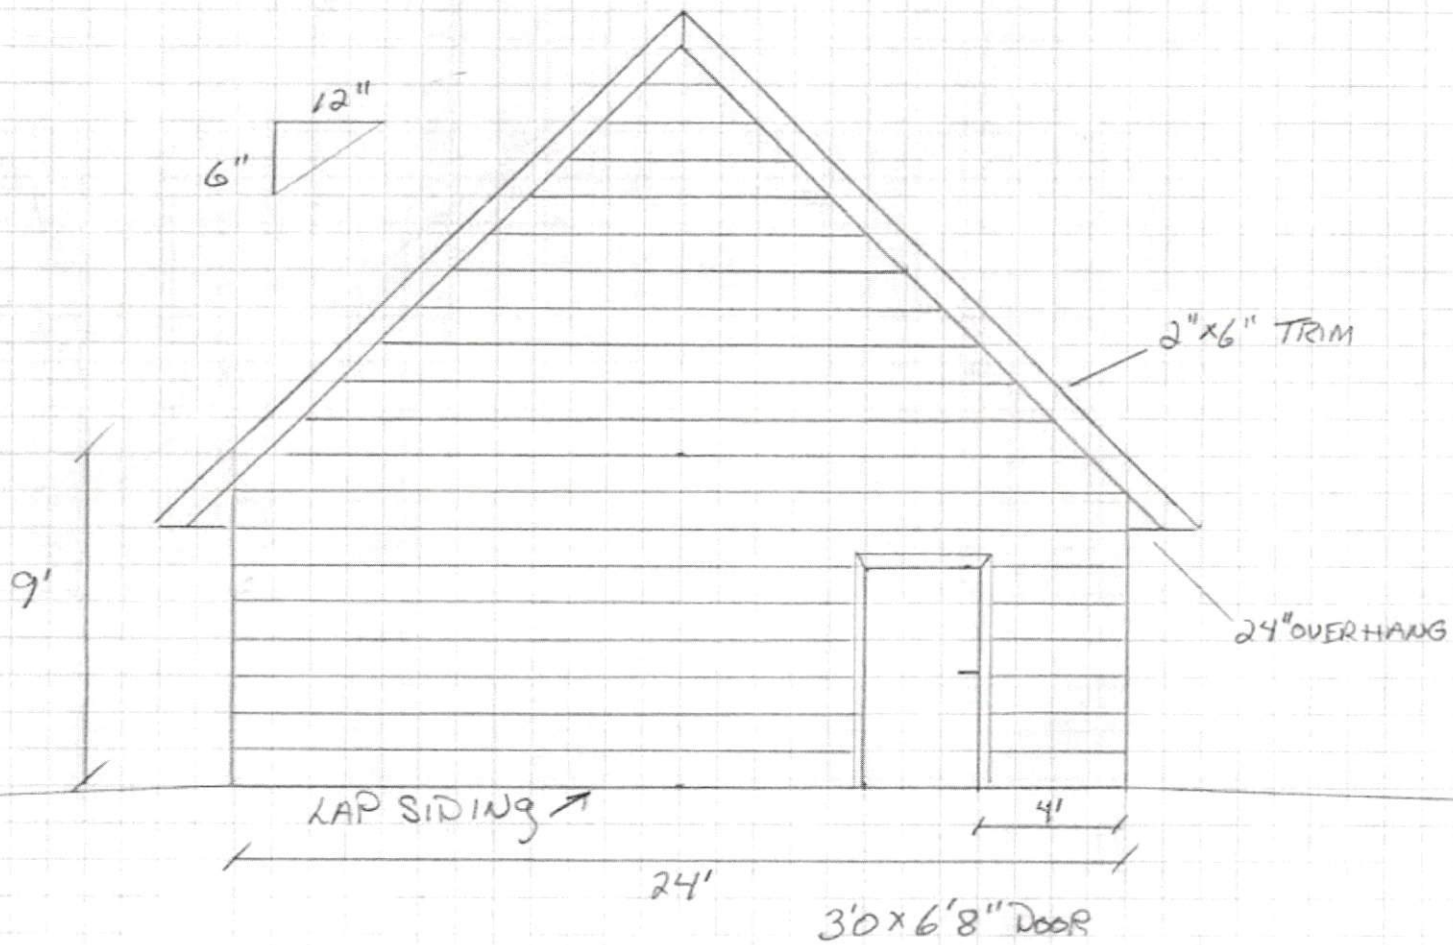

EAST ELEVATION


2004 JOSEY WILLIAMS RD
ERWIN, NC 28339

24'x44' DETACHED ACCESSORY BLDG
SLAB ON GRADE

3/16" PER FT

NORTH

ASHPHALT SHINGLES

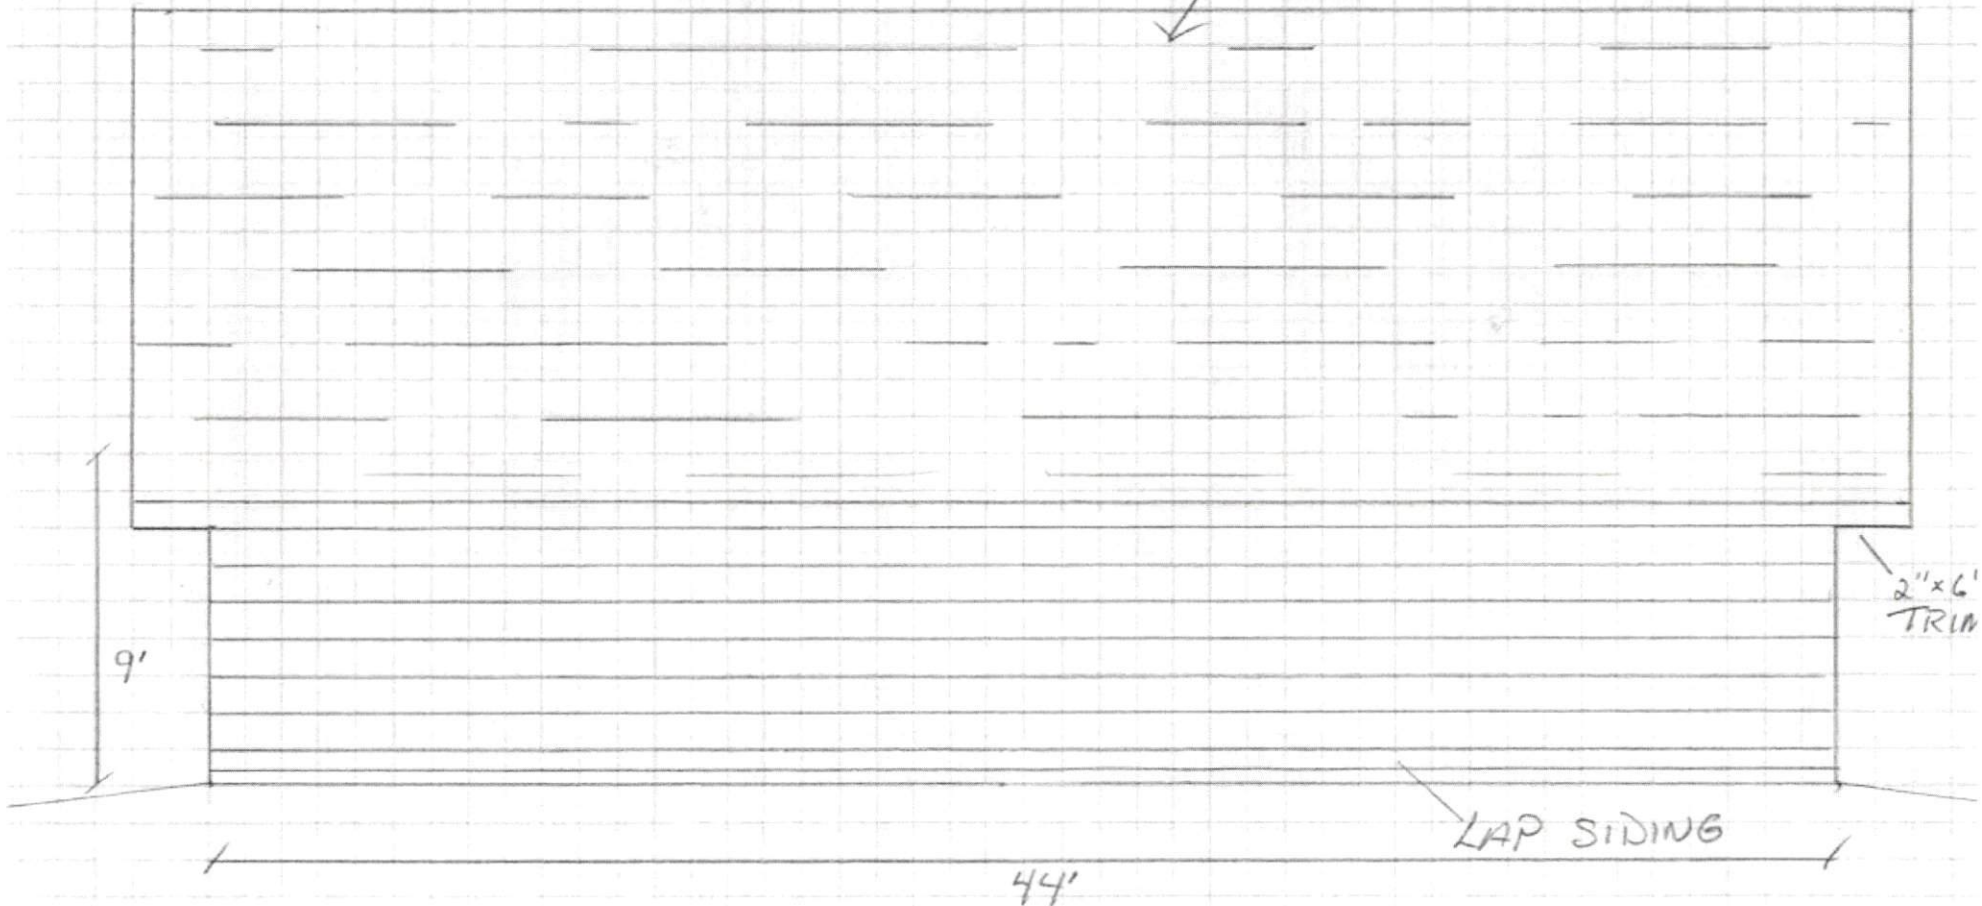

SOUTH ELEVATION

2004 JOSEY WILLIAMS RD
ERWIN, NC 28339


24'x44' DETACHED ACCESSORY BLDG
SLAB ON GRADE

3/16" PER FT.

2004 Josey Williams Rd
Ervine, NC 28339

24' x 44' DETACHED ACCESSORY BLDG
SLAB ON GRADE
3/16" PER FT.


NORTH ELEVATION

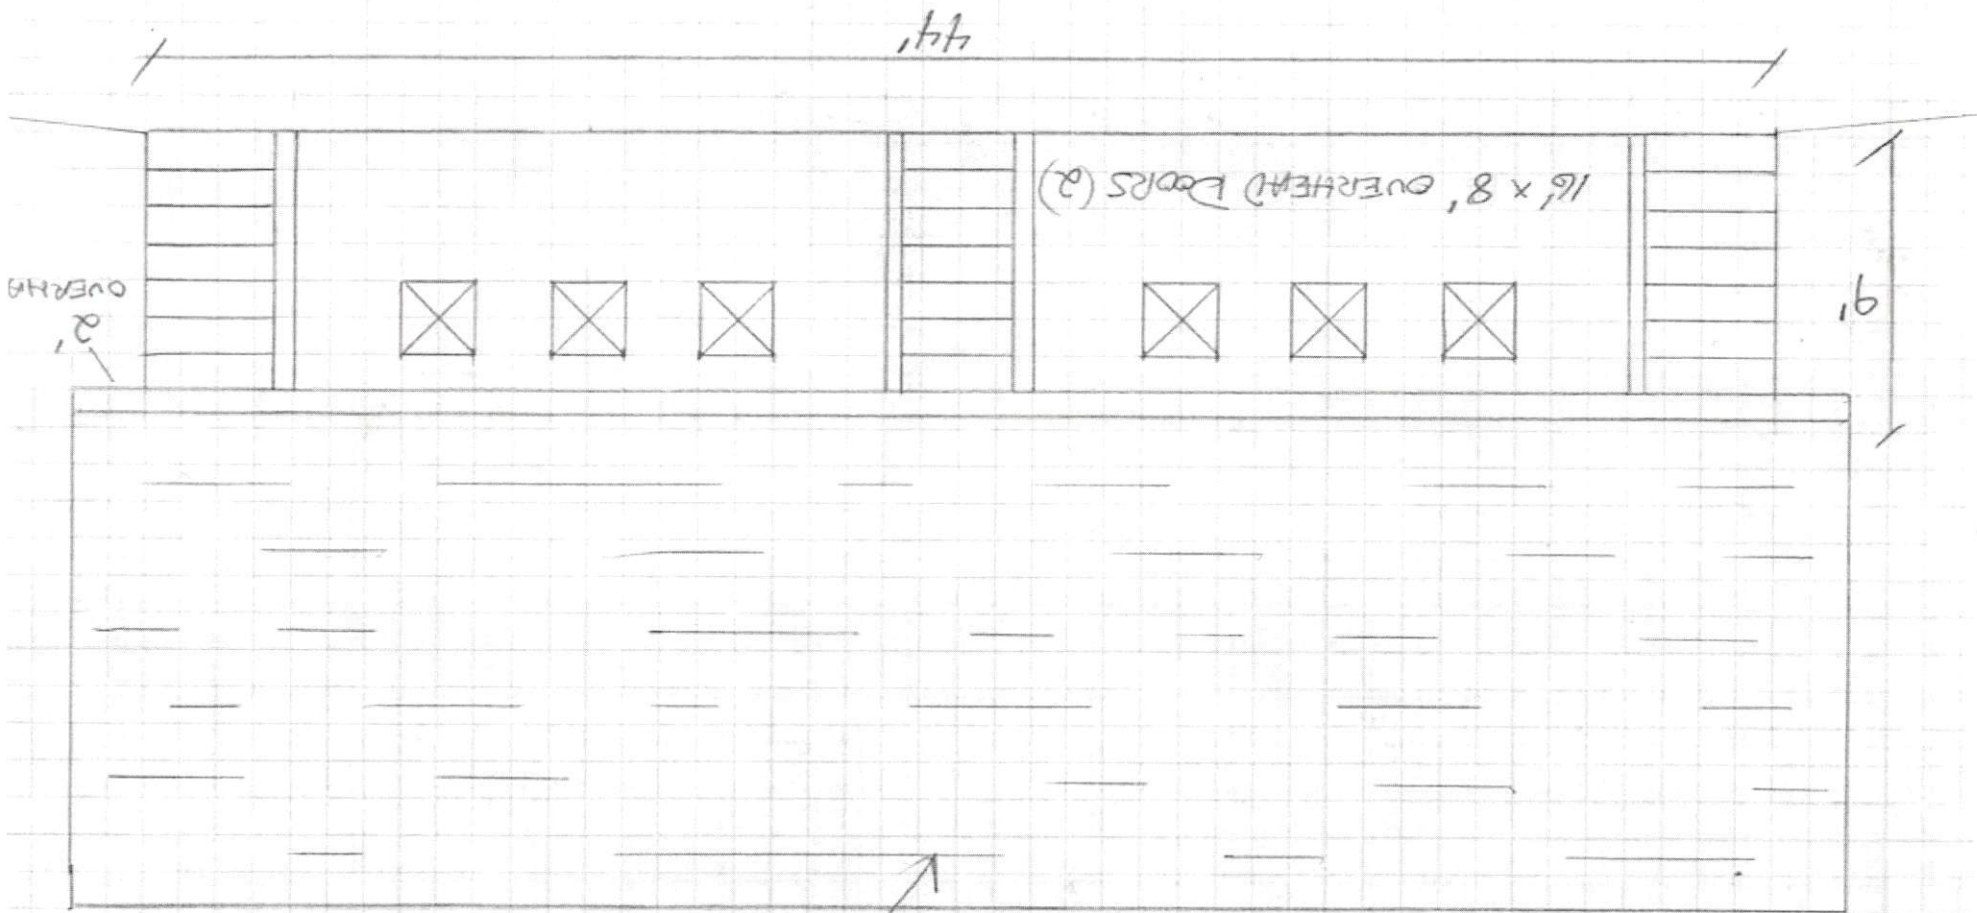

ASPHALT SHINGLES

NORTH


B30F6

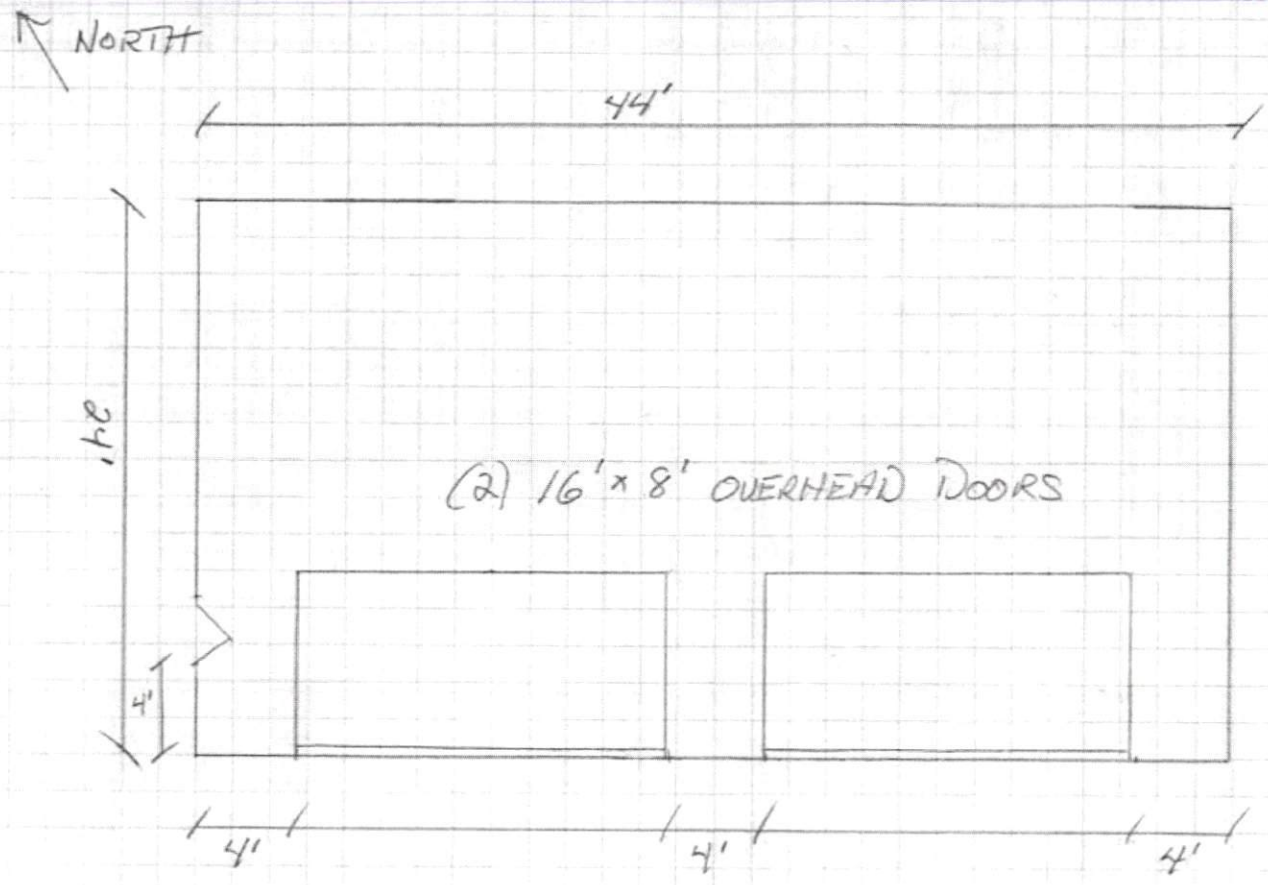

2004 JOSEY WILLIAMS RD
ERWIN, NC 28339

24' x 44' DETACHED ACCESSORY BLDG
SLAB ON GRADE

1/8" PER FT

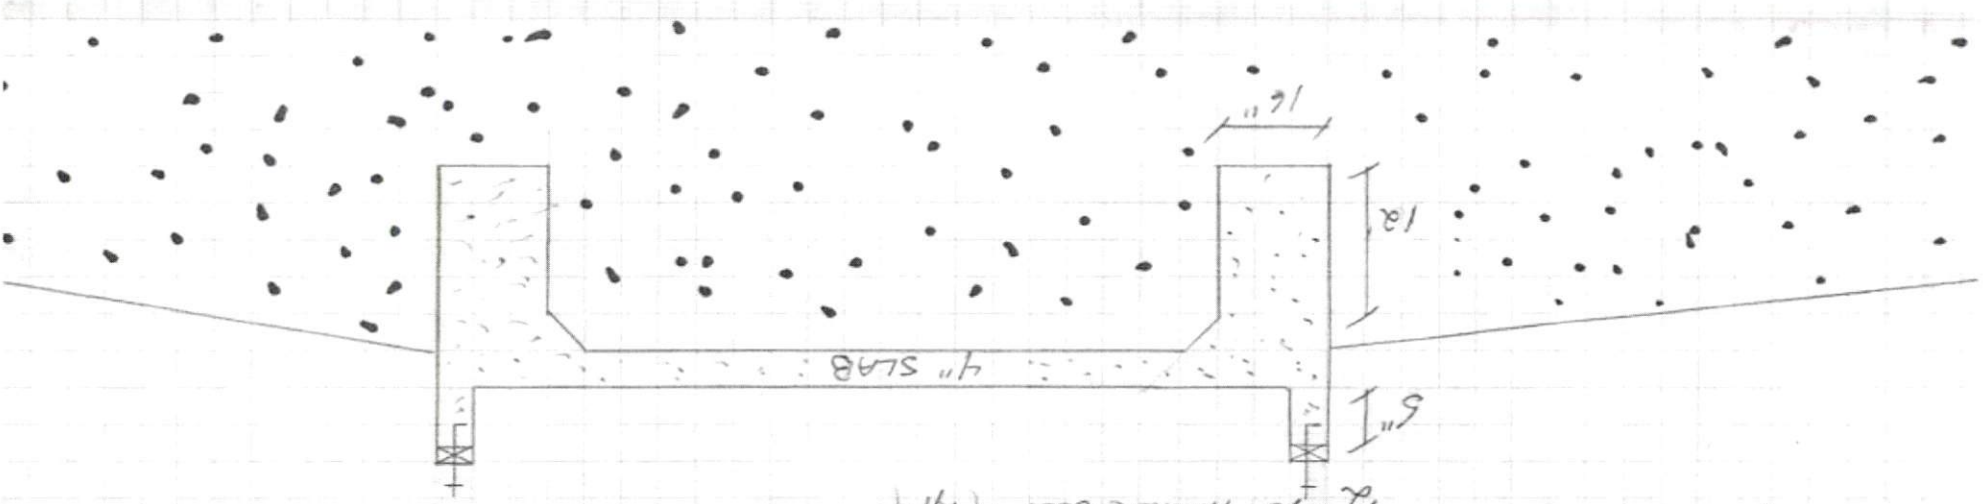

24' x 44' Monolithic Slab - NTS -

1/2" x 10" Anchor Bolt (Typ)

6" 12" Pitch Roof

- (1) 3'0" x 6'8" Door
- (2) 16' x 8' Roll-up Doors

ASPHALT ROOF SHINGLES

APP SIDING

2" x 4" x 108" 16" OC STUD WALLS

1056 SQ. FT. ENGINEERED ROOF TRUSSES

OWNER/BUILDER - PHIL LANDRATTO (530) 739-3196

2604 JOSEY WILLIAMS RD ERWIN, NC 28339

24' x 44' DETACHED ACCESSORY BLDG