

HARNETT DEPARTMENT OF PUBLIC HEALTH PERMIT  
TO CONSTRUCT A DRINKING WATER SUPPLY WELL

PIN #: 1514-36-9616.000 Parcel #: 021514 0029 01 Application #: BRES2205-0024 Subdivision: Joe Jernigan Lot #: 1

Applicant Name: Joseph Jernigan  
Address: 864 Ruffin Rd Dunn, NC 28334

Type of Facility Served by Well: DWMH

Sewage System: 25% Reduction System

Permit Conditions: Location - 814 Ruffin Road (SR 1787)

General Permit Conditions:

- Drinking water supply well construction must meet 15A NCAC 02C.100 rules
- The permitted drinking water supply well shall be located in accordance with the **SITE PLAN**
- **ANY ALTERATION** of the site of the site (including location of structures and appurtenance) or modification in use of the well, may subject this Permit to revocation

Authorized State Agent [Signature] Date 05/27/2022

Grouting Inspection Witnessed \_\_\_\_\_ Date \_\_\_\_\_

Grouting self-certified by driller GW-1 provided?  Yes  No

See attachment for construction sketch

WELL CERTIFICATE OF COMPLETION

Date: \_\_\_\_\_ Application #: BRES2205-0024 Well Contractor: \_\_\_\_\_

Applicant Name: Joseph Jernigan  
Address: 864 Ruffin Rd Dunn, NC 28334  
Directions to Site: 814 Ruffin Road (SR 1787)

Use of Well: \_\_\_\_\_ Date Drilled: \_\_\_\_\_ Total Depth: \_\_\_\_\_ Replacement Well?  Yes  No  
Static Water Level: \_\_\_\_\_ Top of Casing is \_\_\_\_\_ in. above surface. Yield: \_\_\_\_\_ gpm at \_\_\_\_\_ ft.  
Disinfection: Type \_\_\_\_\_ Amount \_\_\_\_\_

<u>Water Zone (depth)</u>	<u>Casing</u>	<u>Grout</u>
From _____ To _____	From _____ To _____	From <u>0</u> To _____
From _____ To _____	Diameter: _____ Material: _____ Thickness: _____	Material: _____ Method: _____
From _____ To _____	From _____ To _____	From _____ To _____
	Diameter: _____ Material: _____ Thickness: _____	Material: _____ Method: _____
	From _____ To _____	From _____ To _____
	Diameter: _____ Material: _____ Thickness: _____	Material: _____ Method: _____

Inspector: \_\_\_\_\_ On Hold Date: \_\_\_\_\_ Release Date: \_\_\_\_\_

Remarks: \_\_\_\_\_

Well Head Information


Casing Height: 20" (above finished grade) Access Port: \_\_\_\_\_ Vent Stack: NO YES  
Well ID Tag: Y Pump ID Tag: Y Sampling Tap: Y Backflow Preventer: \_\_\_\_\_  
Sample Taken?  Yes  No Well Head properly sealed: NO

Remarks: \_\_\_\_\_

Authorized State Agent [Signature] Date 12-5-22

See Attachment for completion sketch

Well Construction Sketch

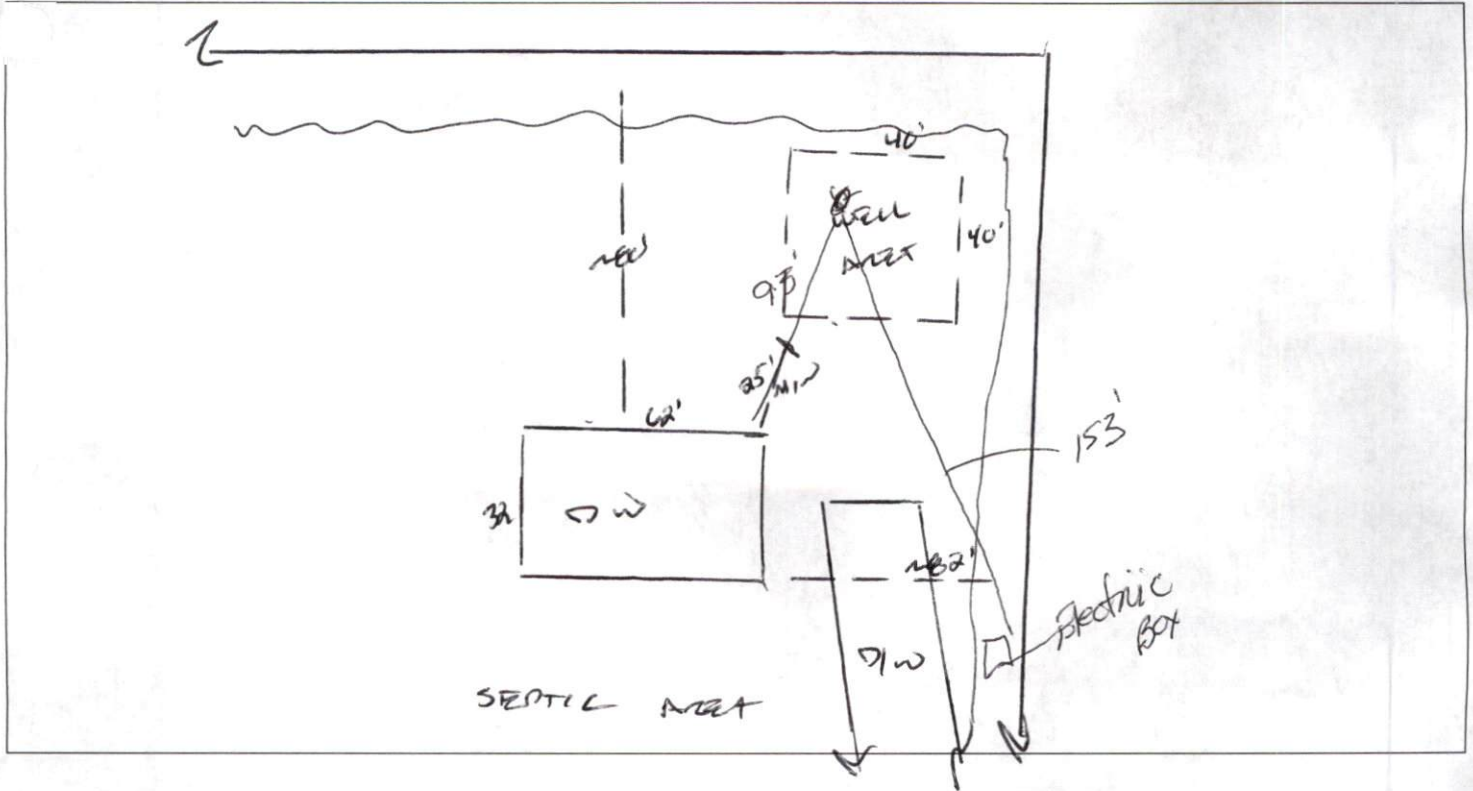

1 Completion Sketch

