


**Existing Carport turned into living space**

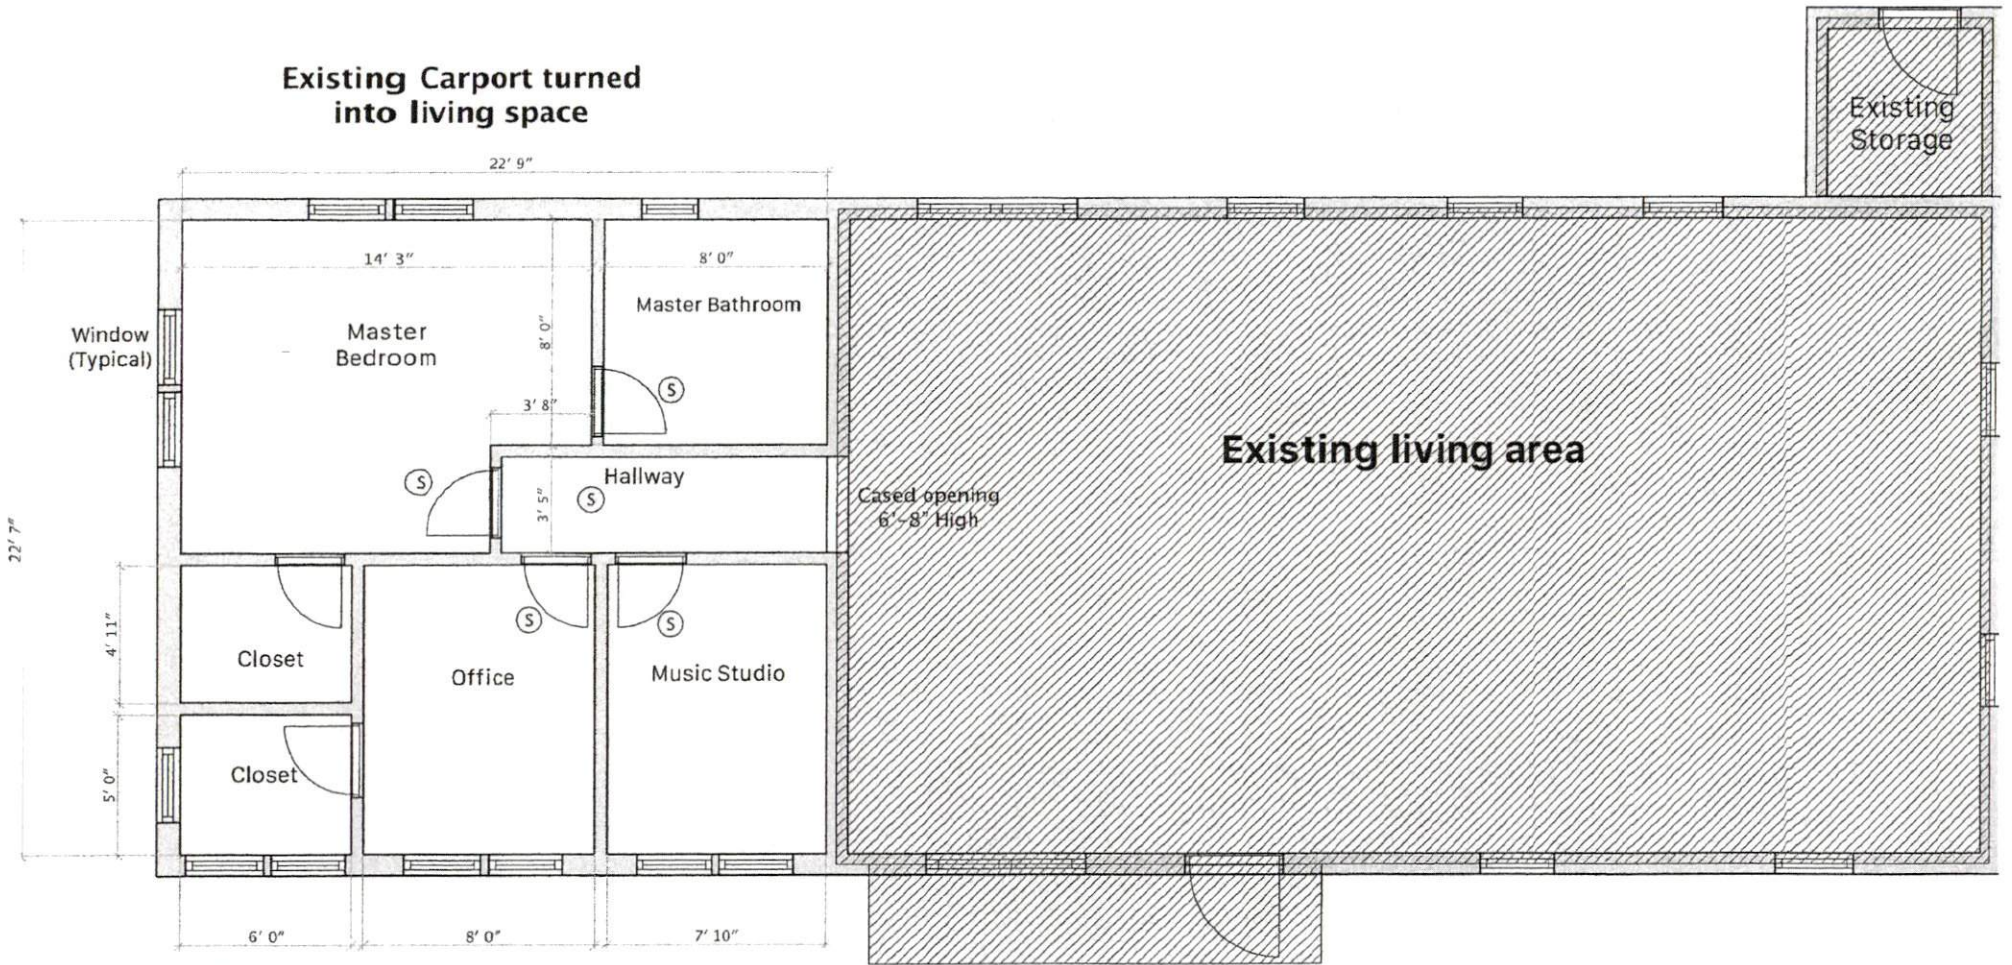

**Notes:**

All new windows will have a size of 32.5" W x 53.5" H except Master bathroom's window which is 24" W x 36" H

All new doors will have a size of 30" x 80"

○ Smoke alarm locations