

FRONT ELEVATION
FRAMING

Concrete Footings

5 1/2" Concrete Slab

17'-4" SPAN

16x16
Brick
Column

3-2x10 w/
2 layers of
3/4" Plywood

TIE DOWN STRAP
@ All COLUMNS

16x16
Brick
Column

HERICIDE TIE
All RAFTERS

2x6 Ceiling Ties @ 16" o.c.


3/4" SHAPING
30 4" SHINGLES

8/12 Pitch


2x8 RIDGE

2x6 RAFTERS @ 16" o.c.

Calliger
616 Keith Hills Rd.

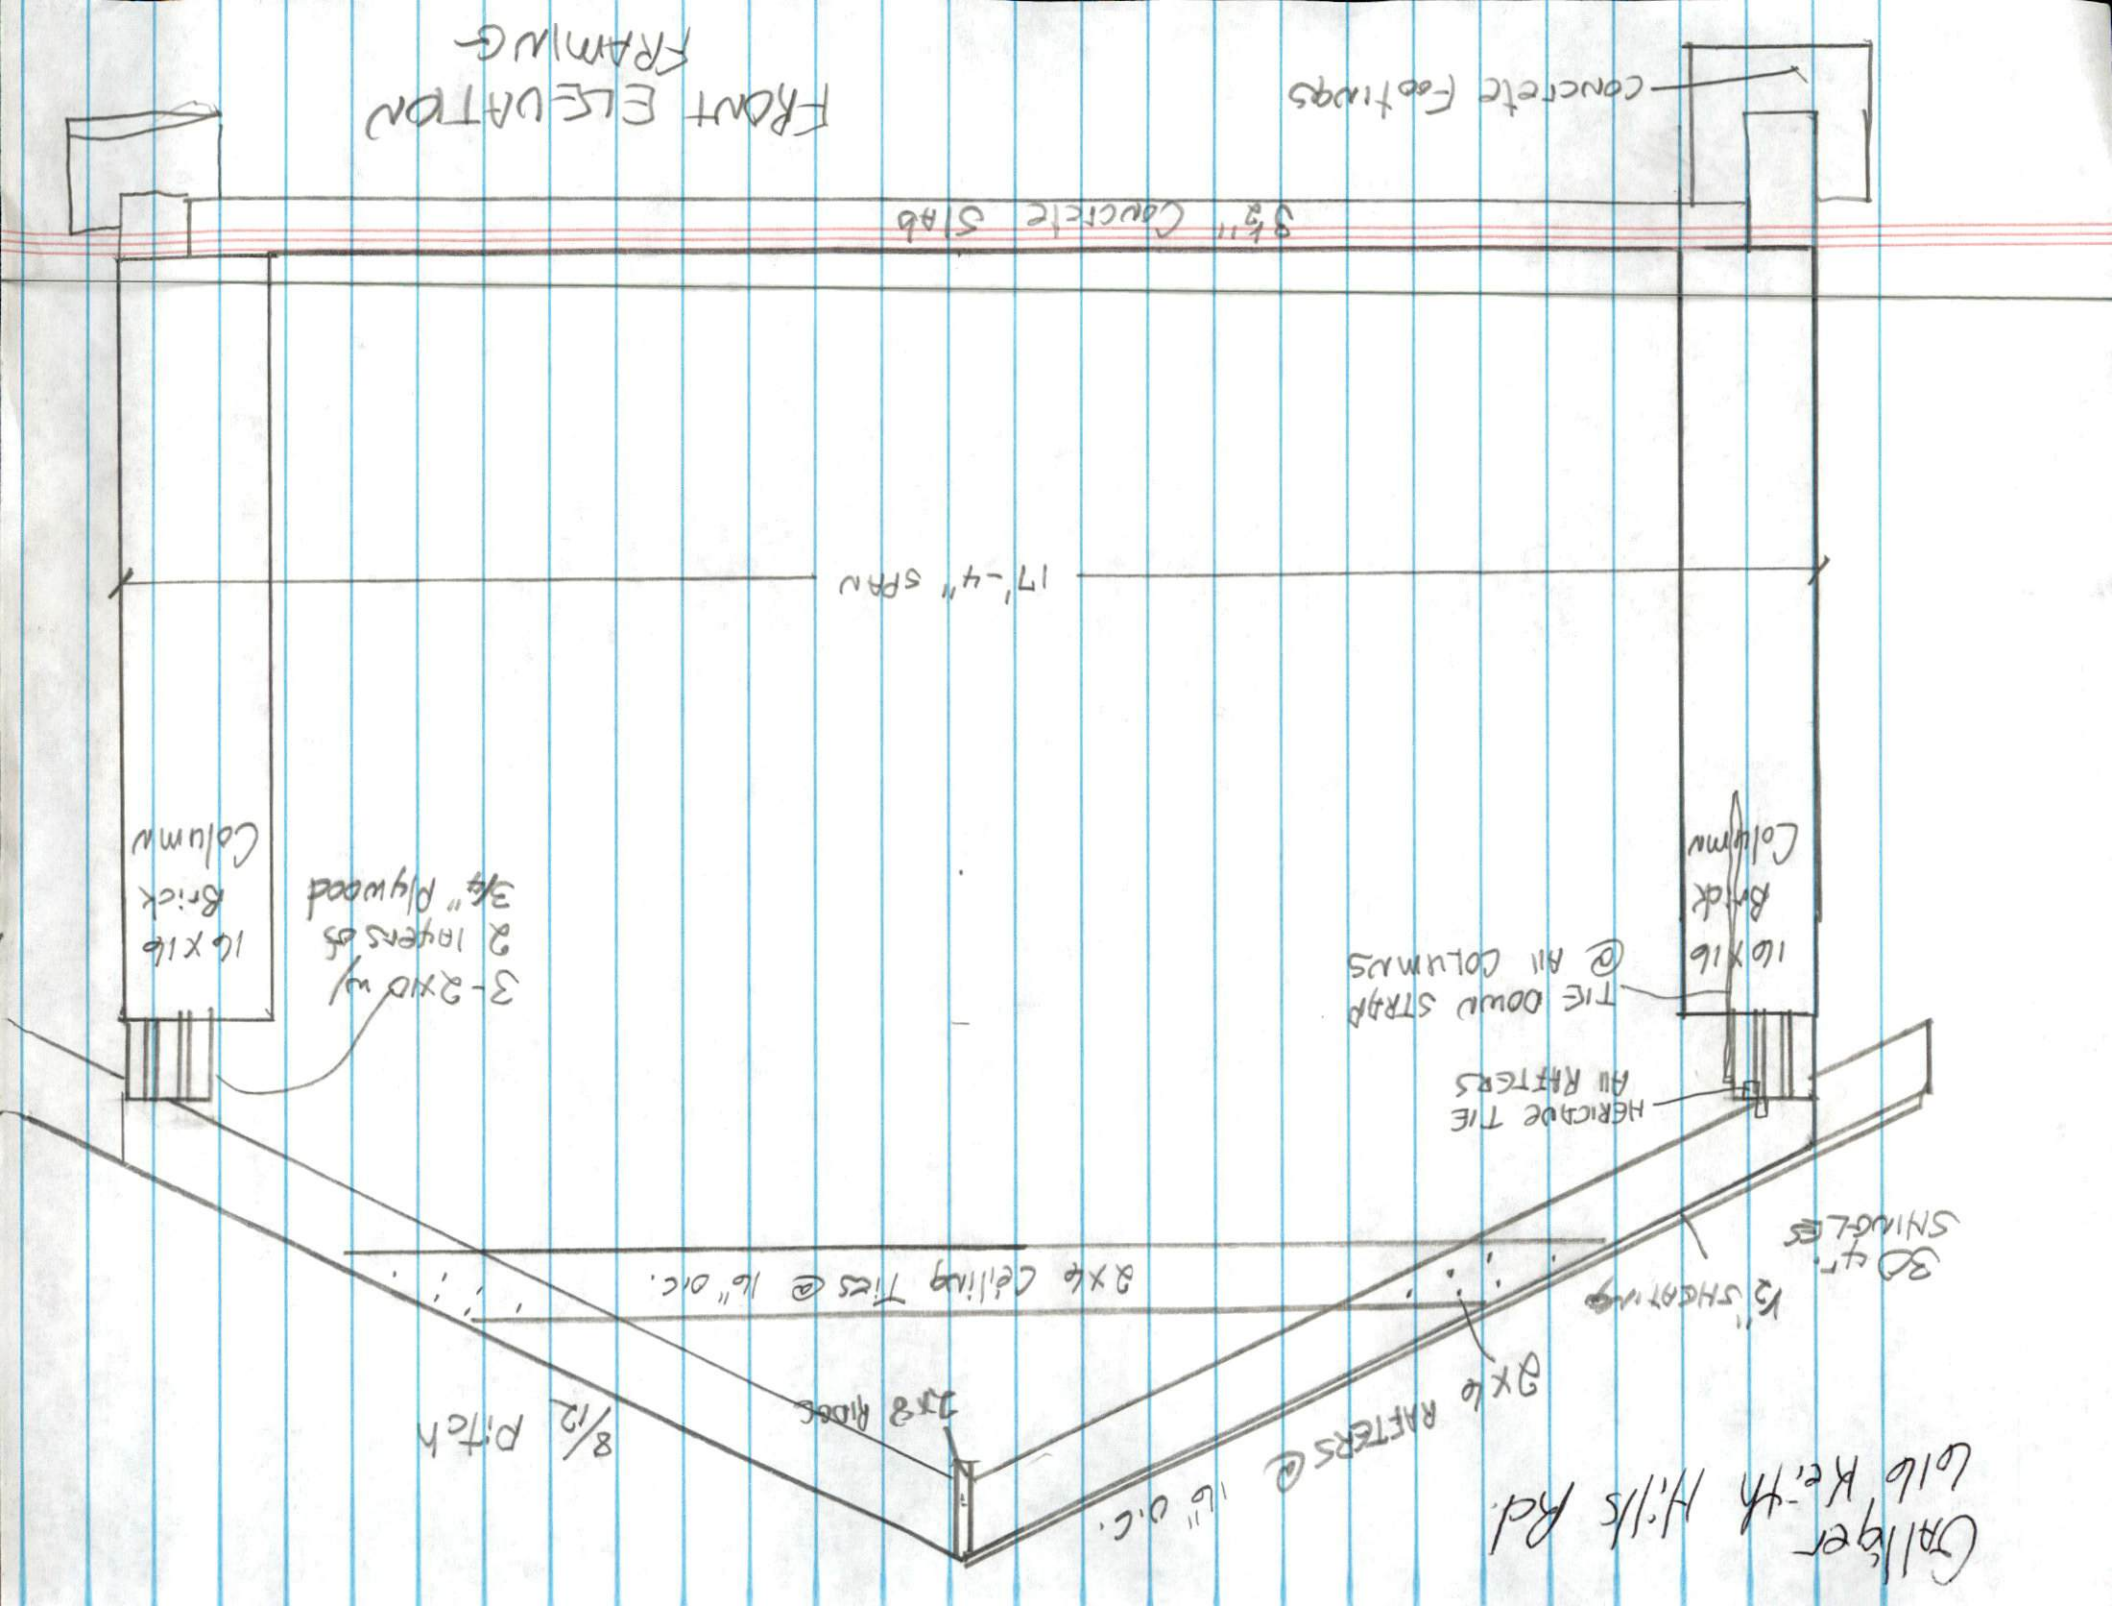


Galliger
6110 Keith Hills Rd.

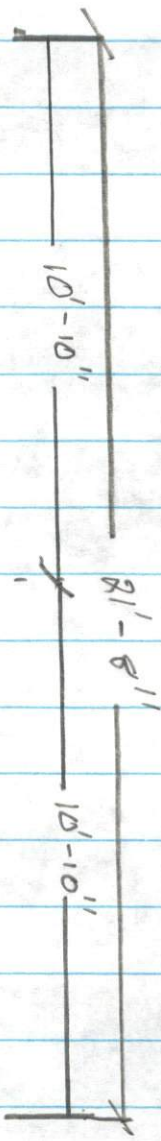

8/12

Left Elevation

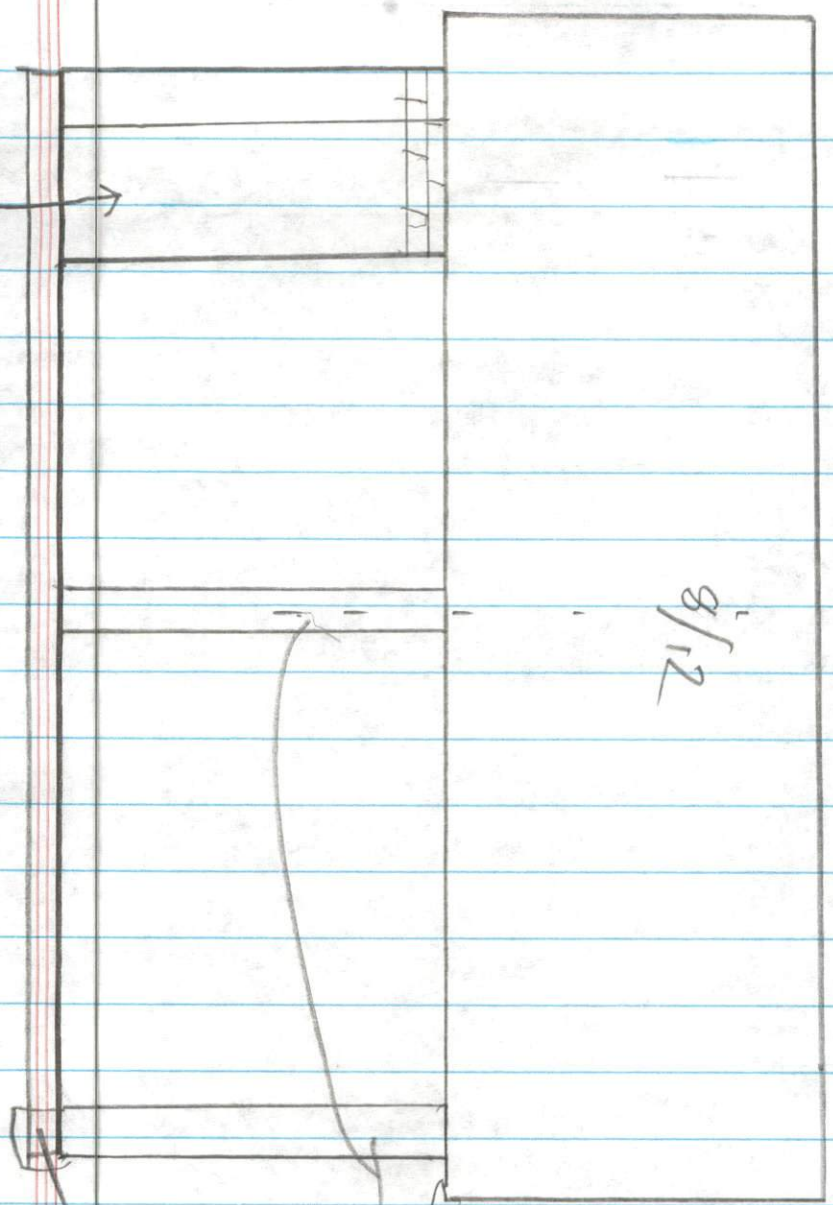

4'-8" Brick Wall

Slab