


80 Hopeland Dr.
Lillington

— House —


SUN ROOM

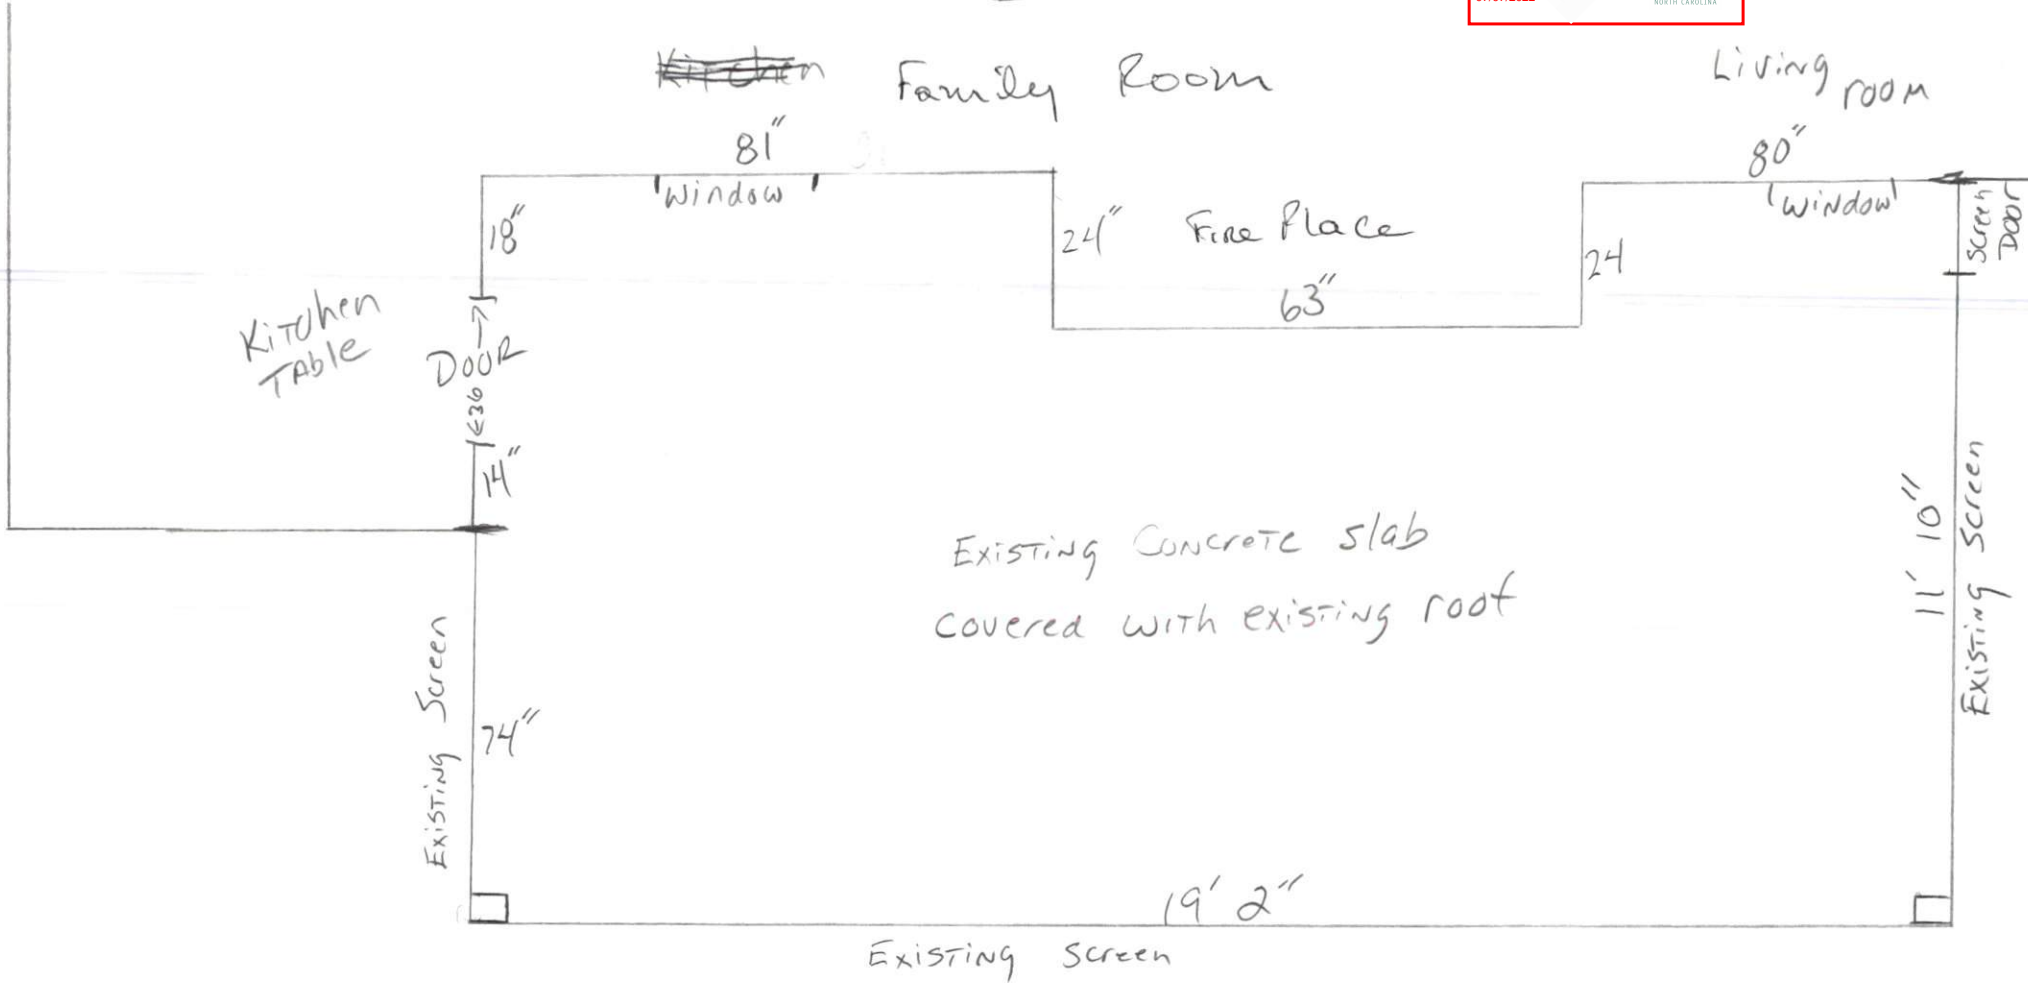

Existing

Plan

Room Height 9'2"
Covered walls in dry wall
Ceiling in dry wall

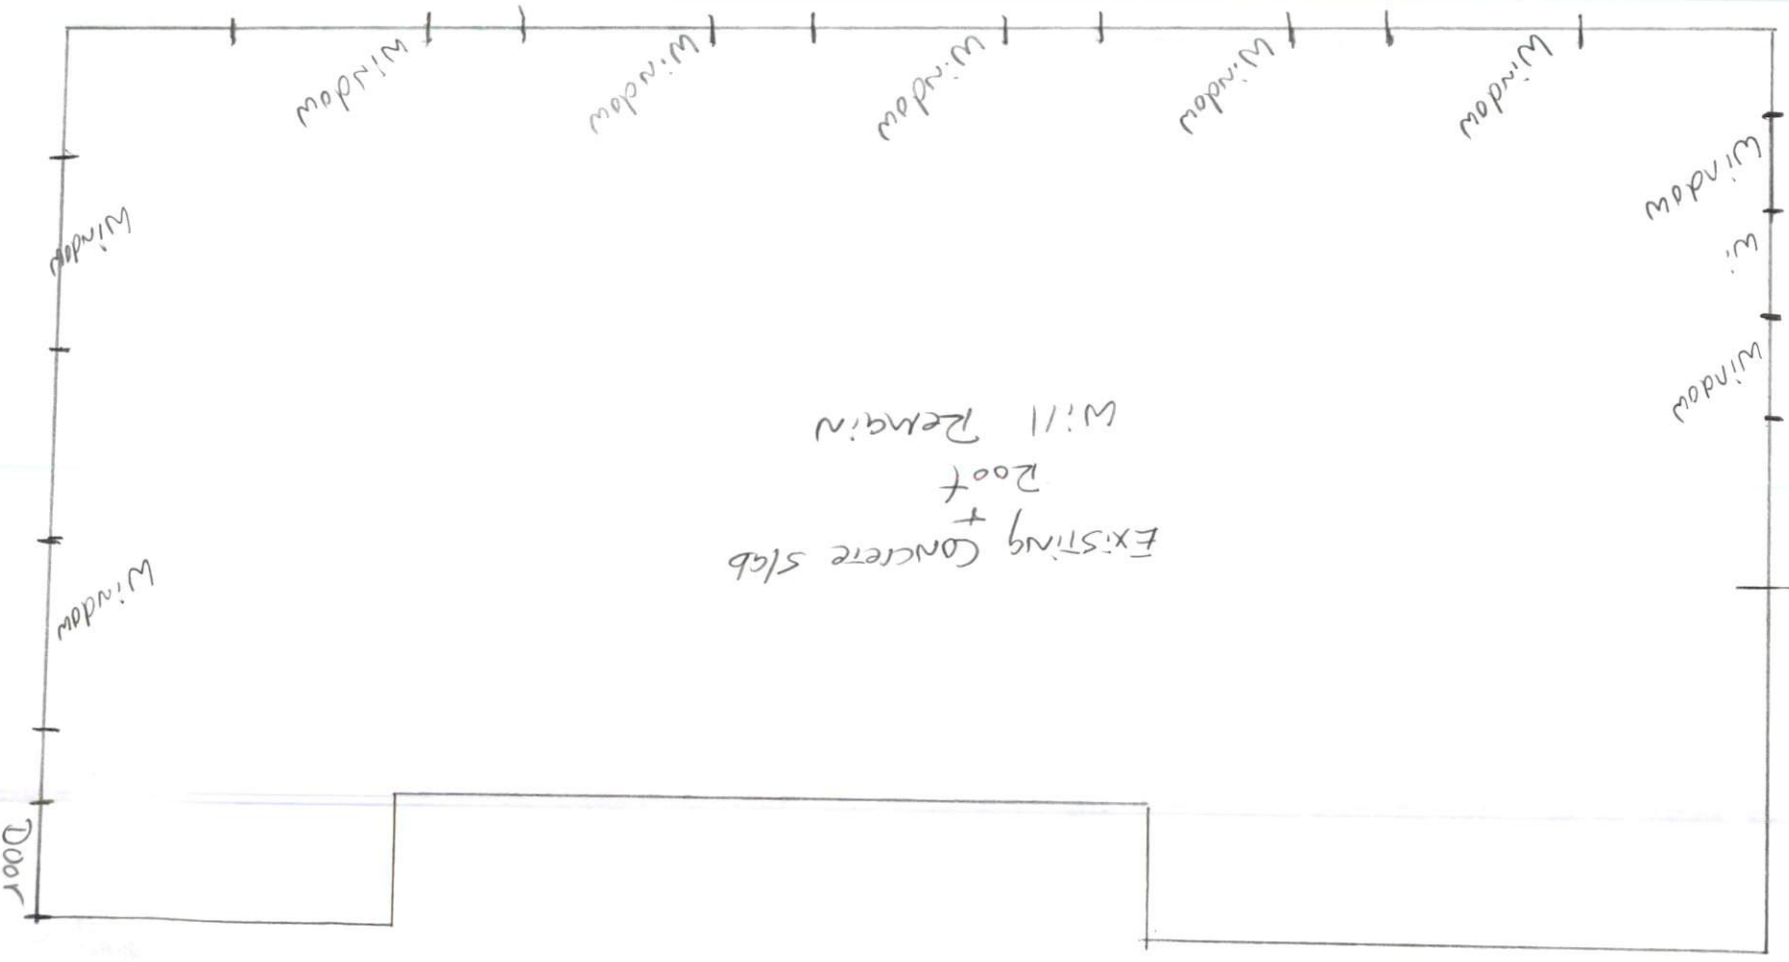

EXISTING
+
Concrete Slab
+
Roof
Will Remain


Sun Room

House

80 Hopeland Dr.
L:lington

80 Hopeland Dr.
Lillington

Deck

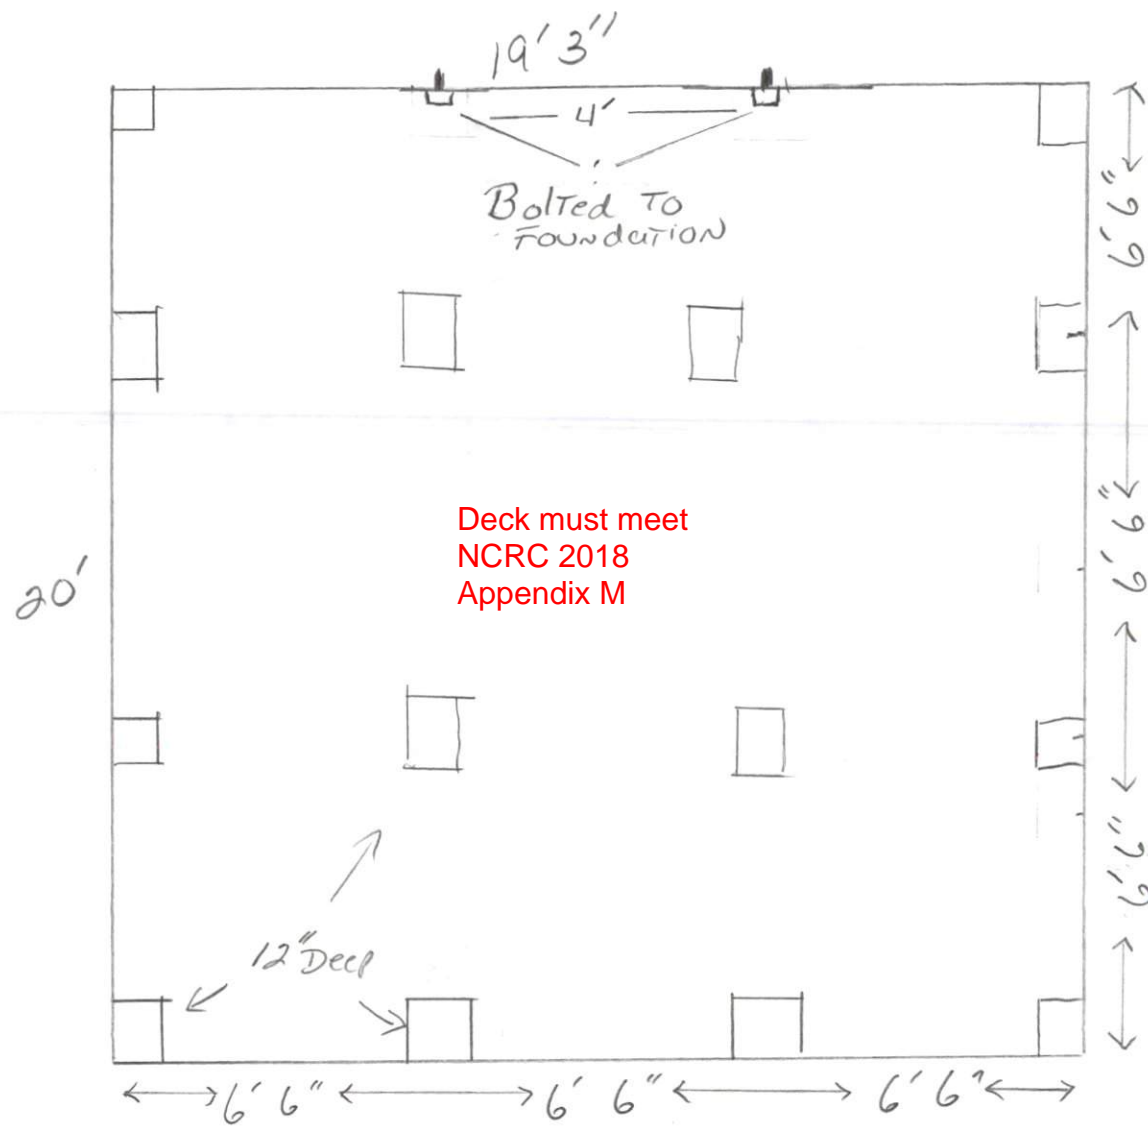

Piers
16x16x12
Cinder Block

Double 2x10 Beam
2x8 16" on Center Deck



DECK

