


Existing House

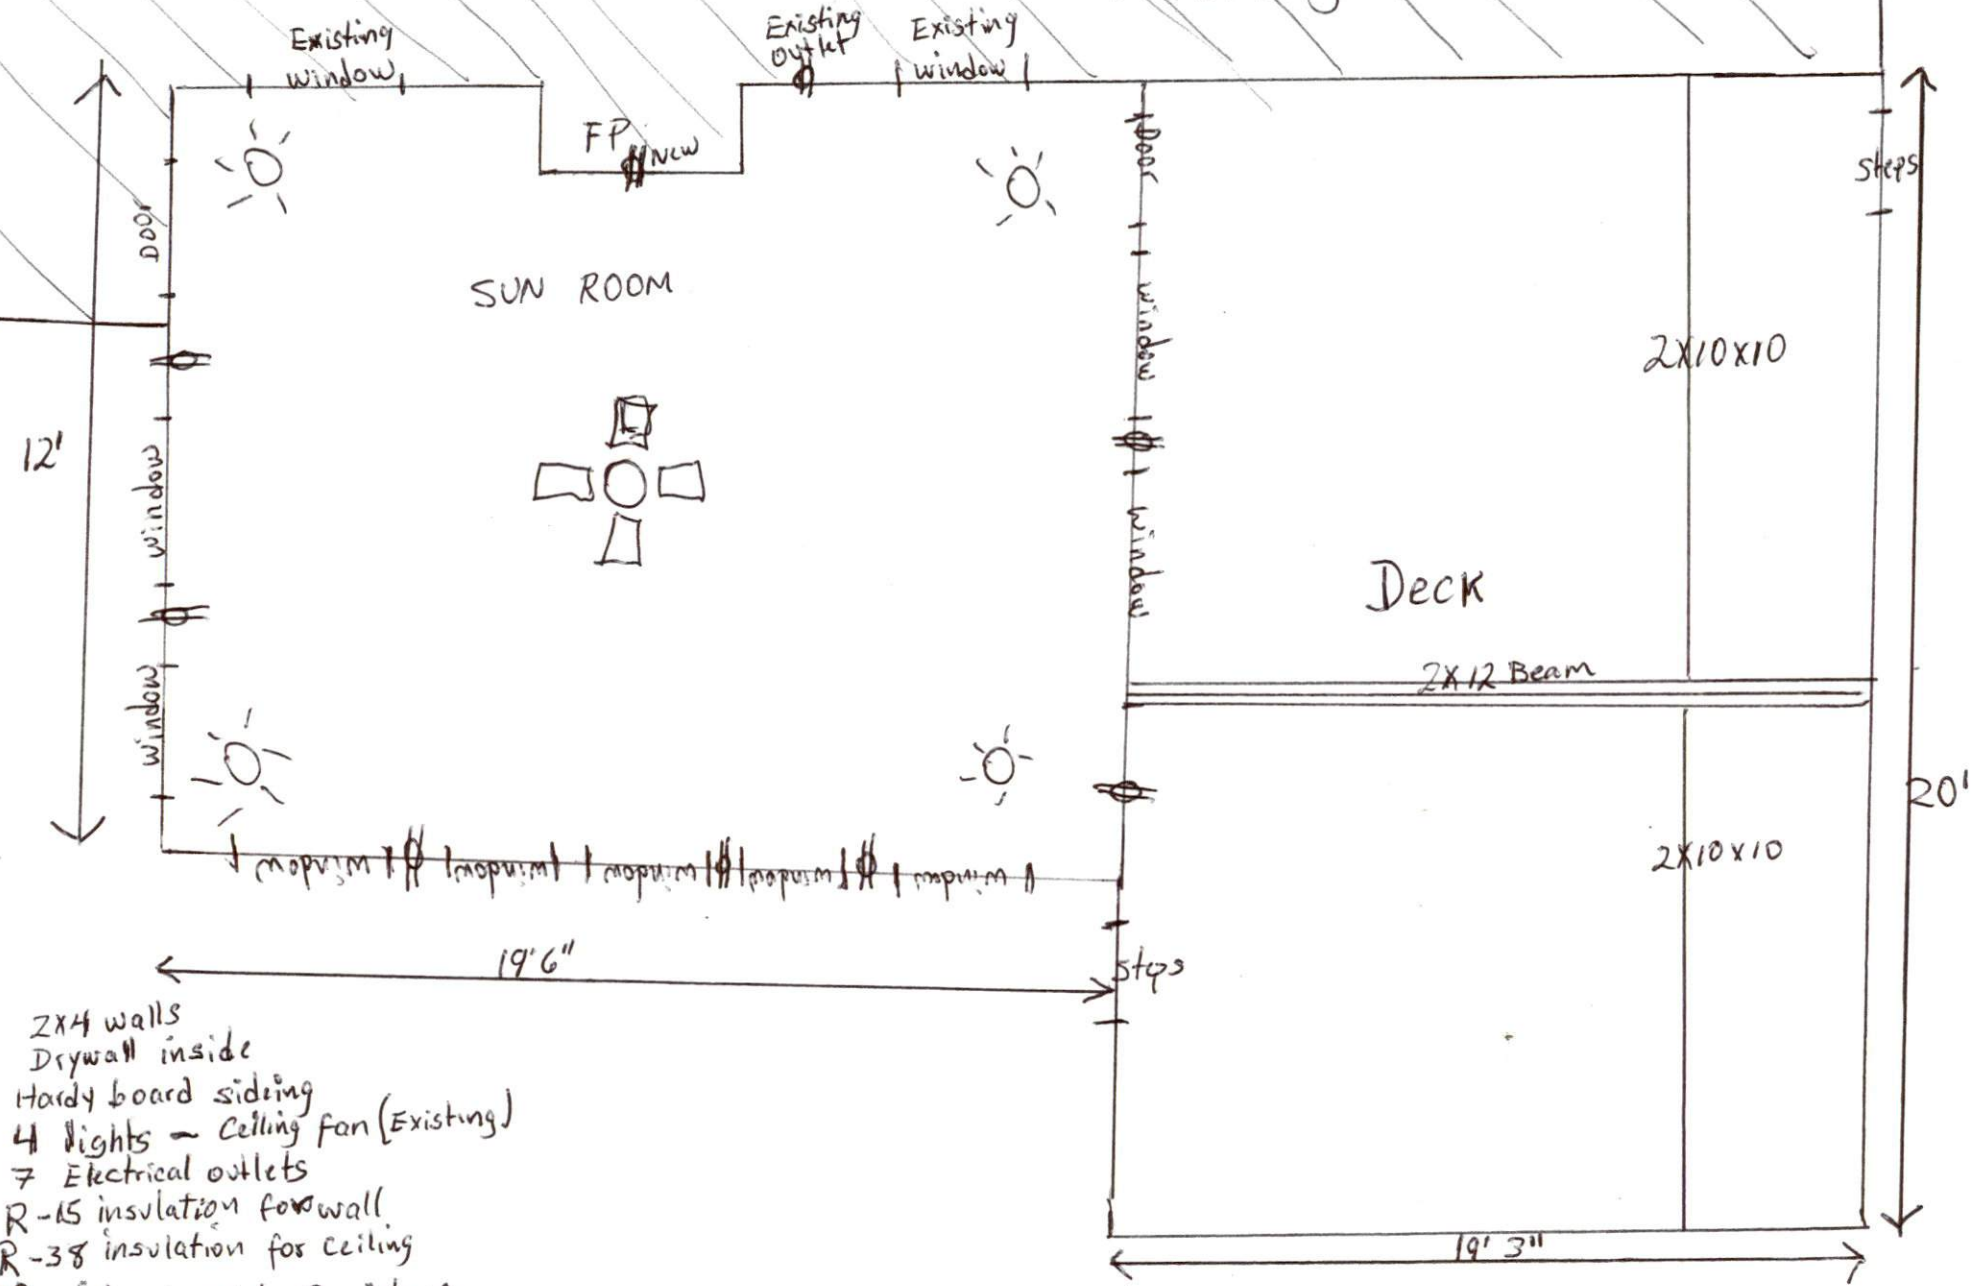

- 2x4 walls
- Drywall inside
- Hardy board siding
- 4 lights - Ceiling fan (Existing)
- 7 Electrical outlets
- R-15 insulation for wall
- R-38 insulation for ceiling
- 30 windows Total 9 windows
- 2-8 windows