


80 Hopeland Dr.  
Lillington

— House —


SUN ROOM

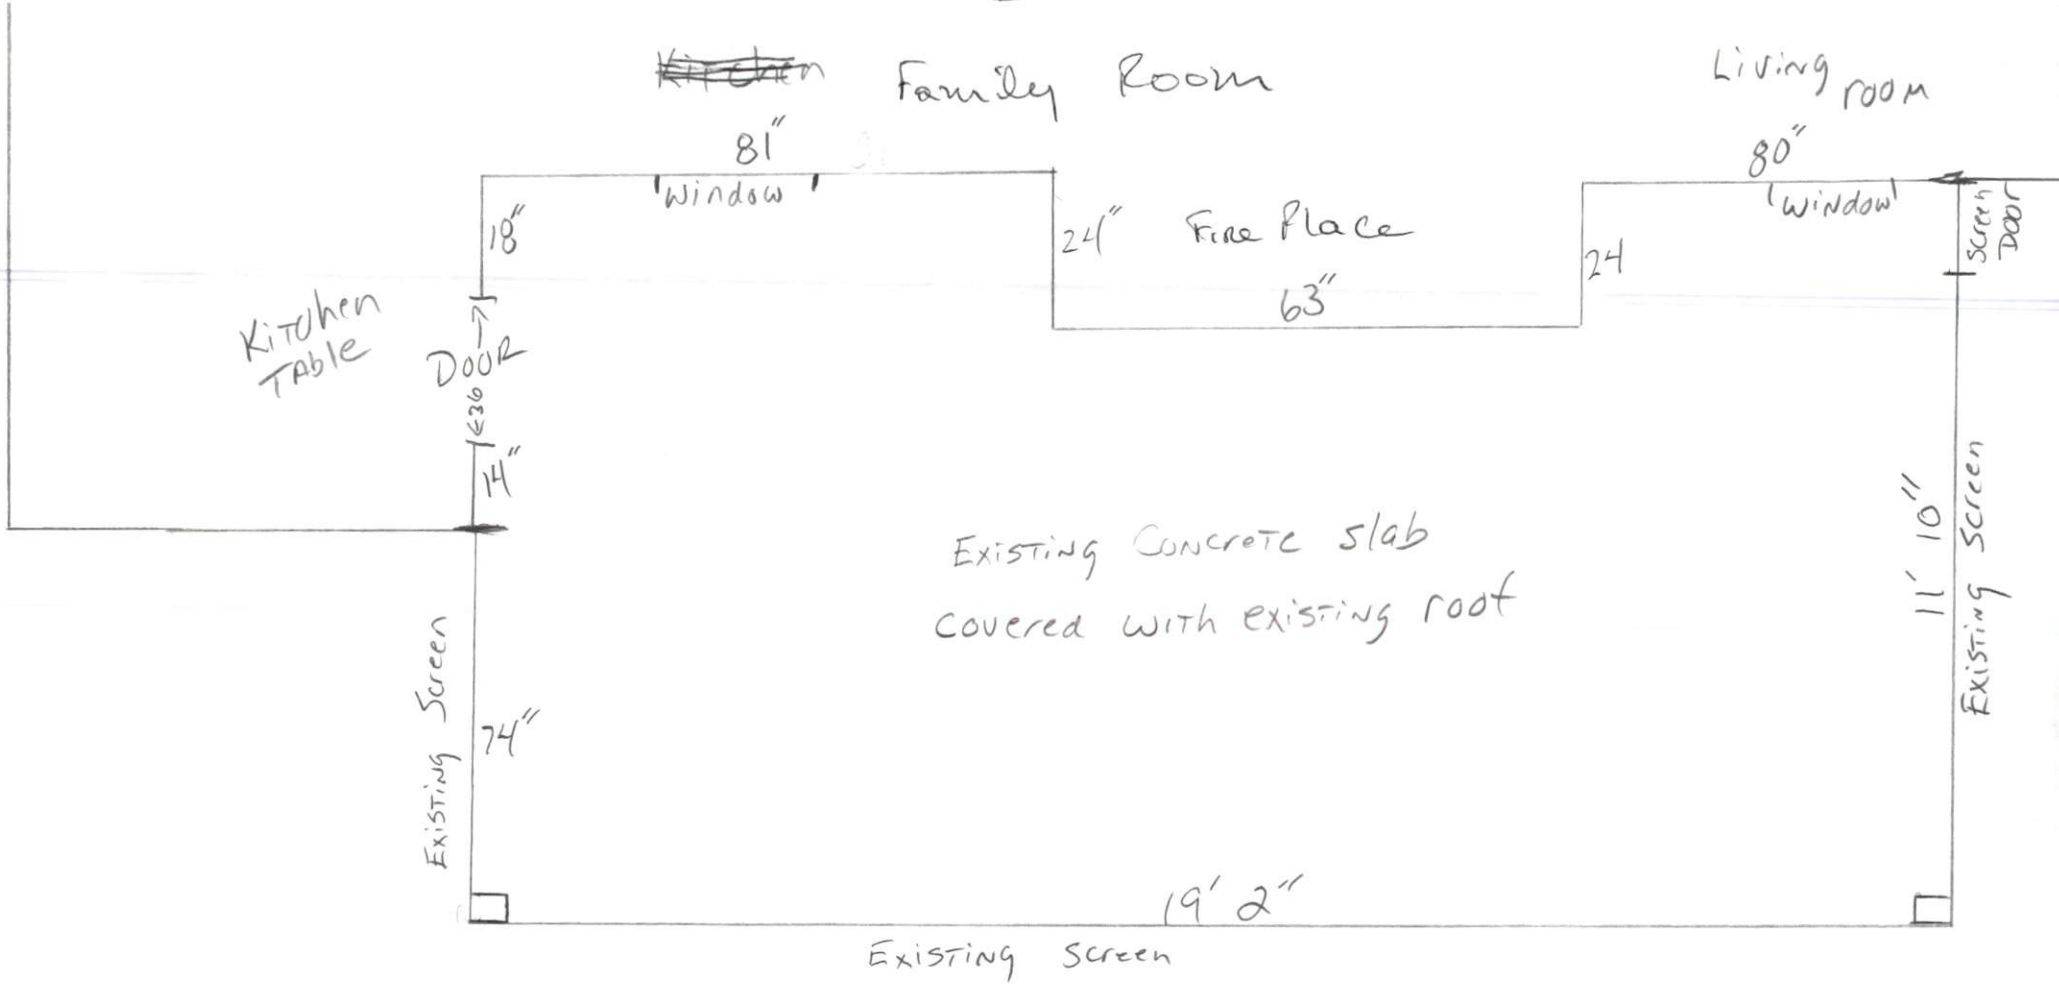

Existing

Plan

Room Height 9'2"  
Covered walls in dry wall  
Ceiling in dry wall

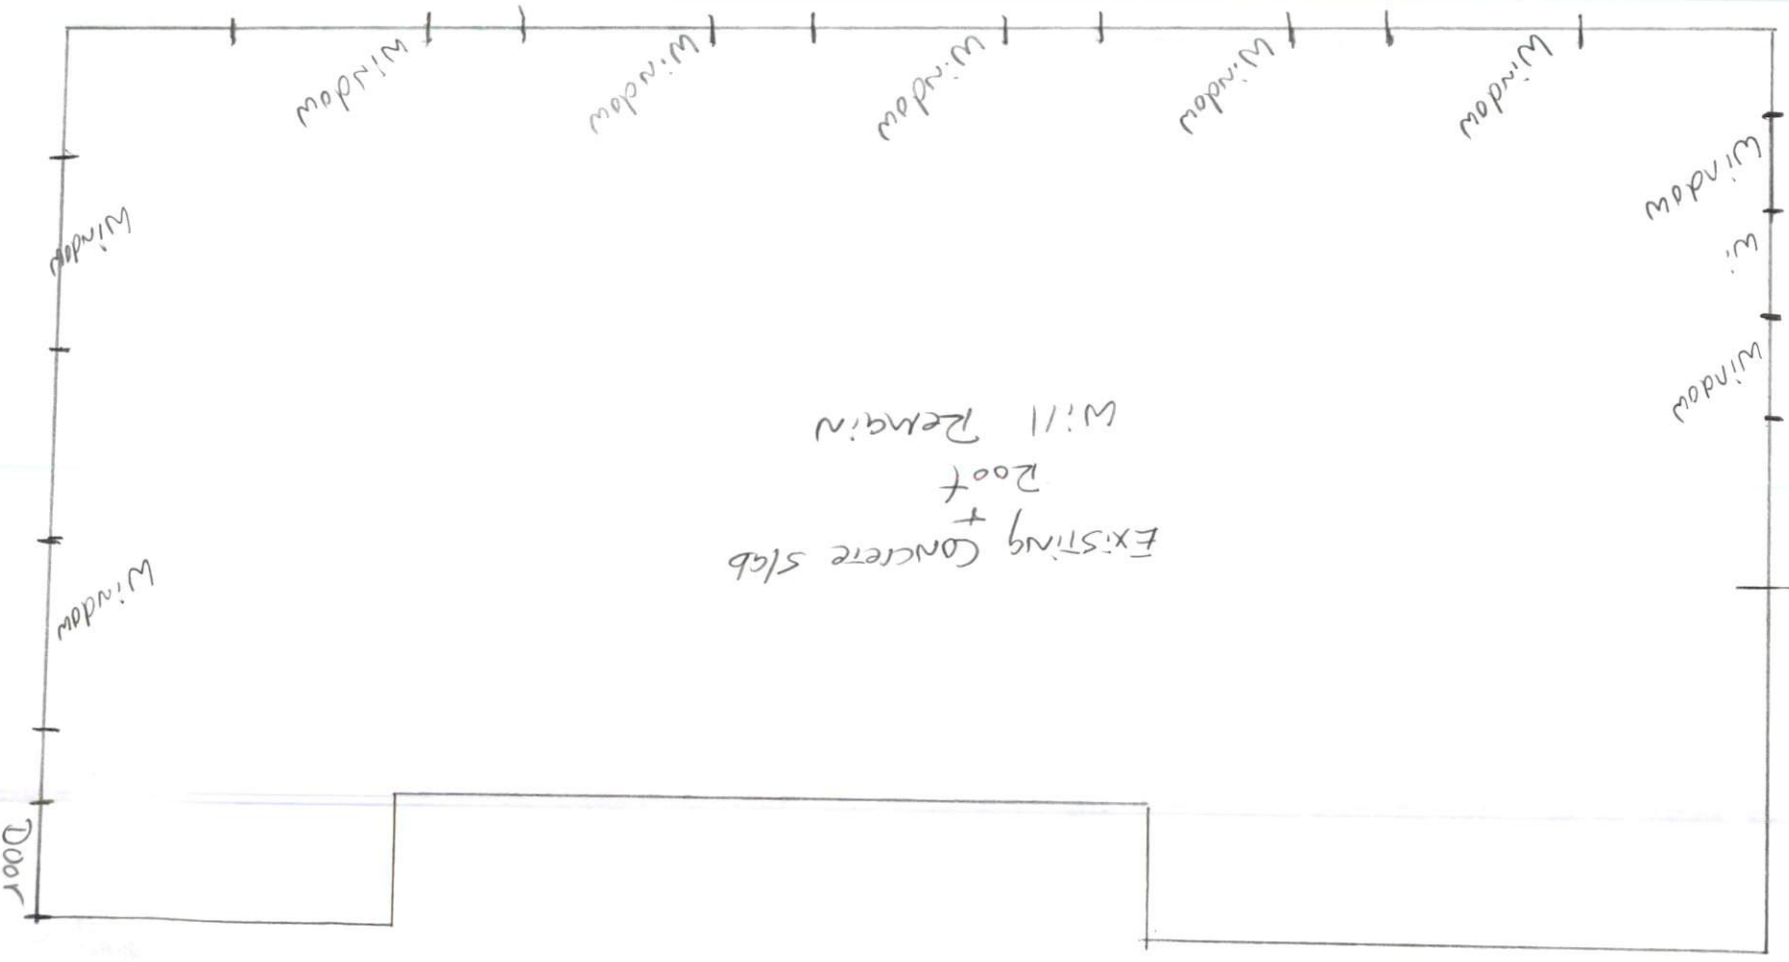

EXISTING  
+  
Concrete slab  
+  
Roof  
Will remain


Sun Room

House

80 Hopeland Dr.  
L:lington

80 Hopeland Dr.  
Lillington

Deck

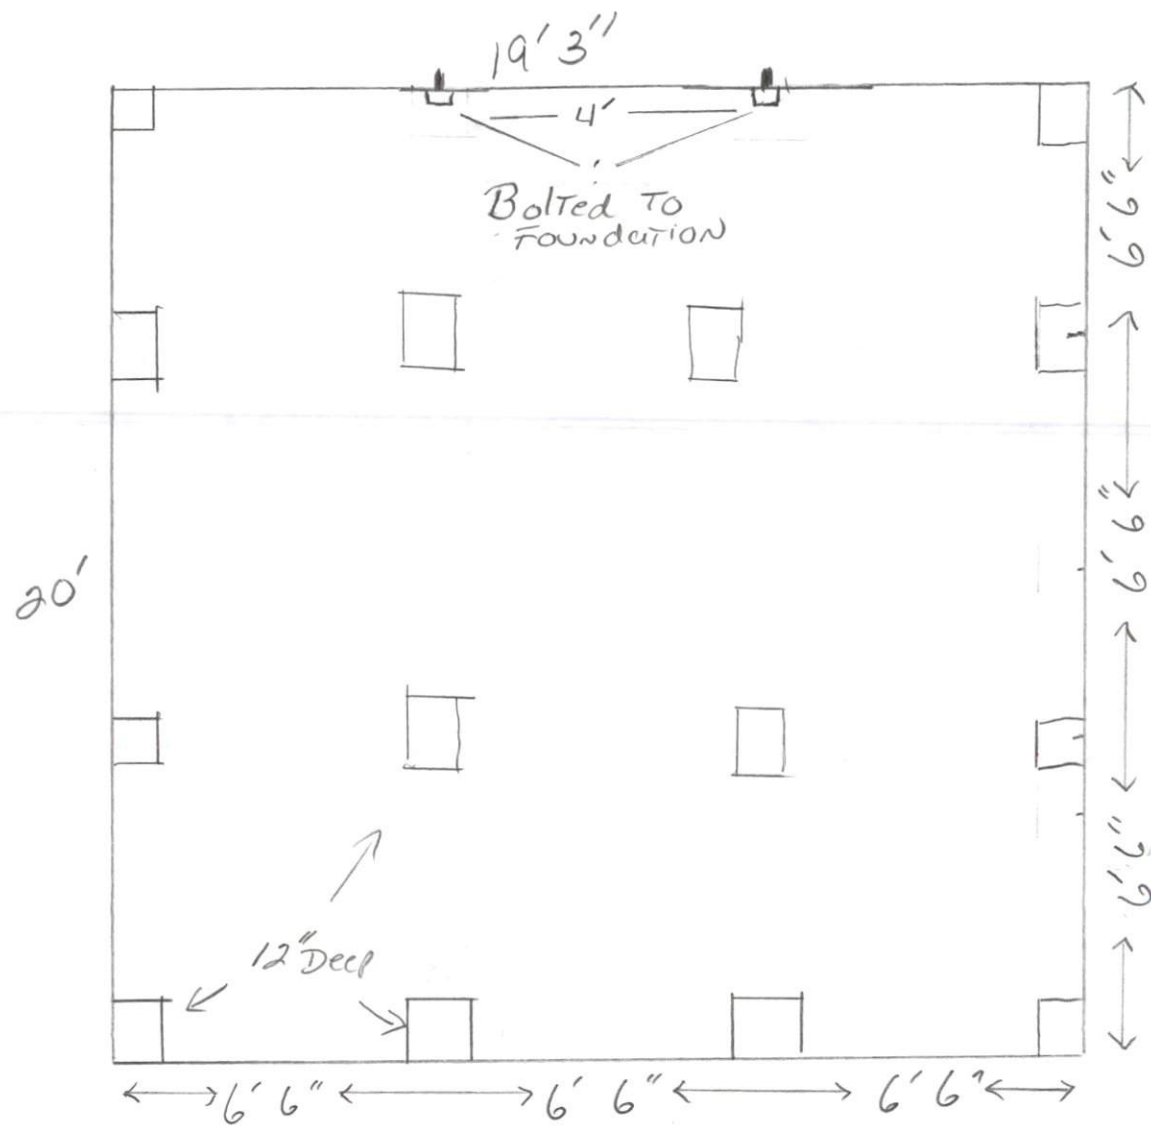

Piers  
16x16x12  
Cinder Block

Double 2x10 Beam  
2x8 16" on Center Deck



DECK

