


Chris & Tammy

Floor Plan of Addition

Back

Existing House

St

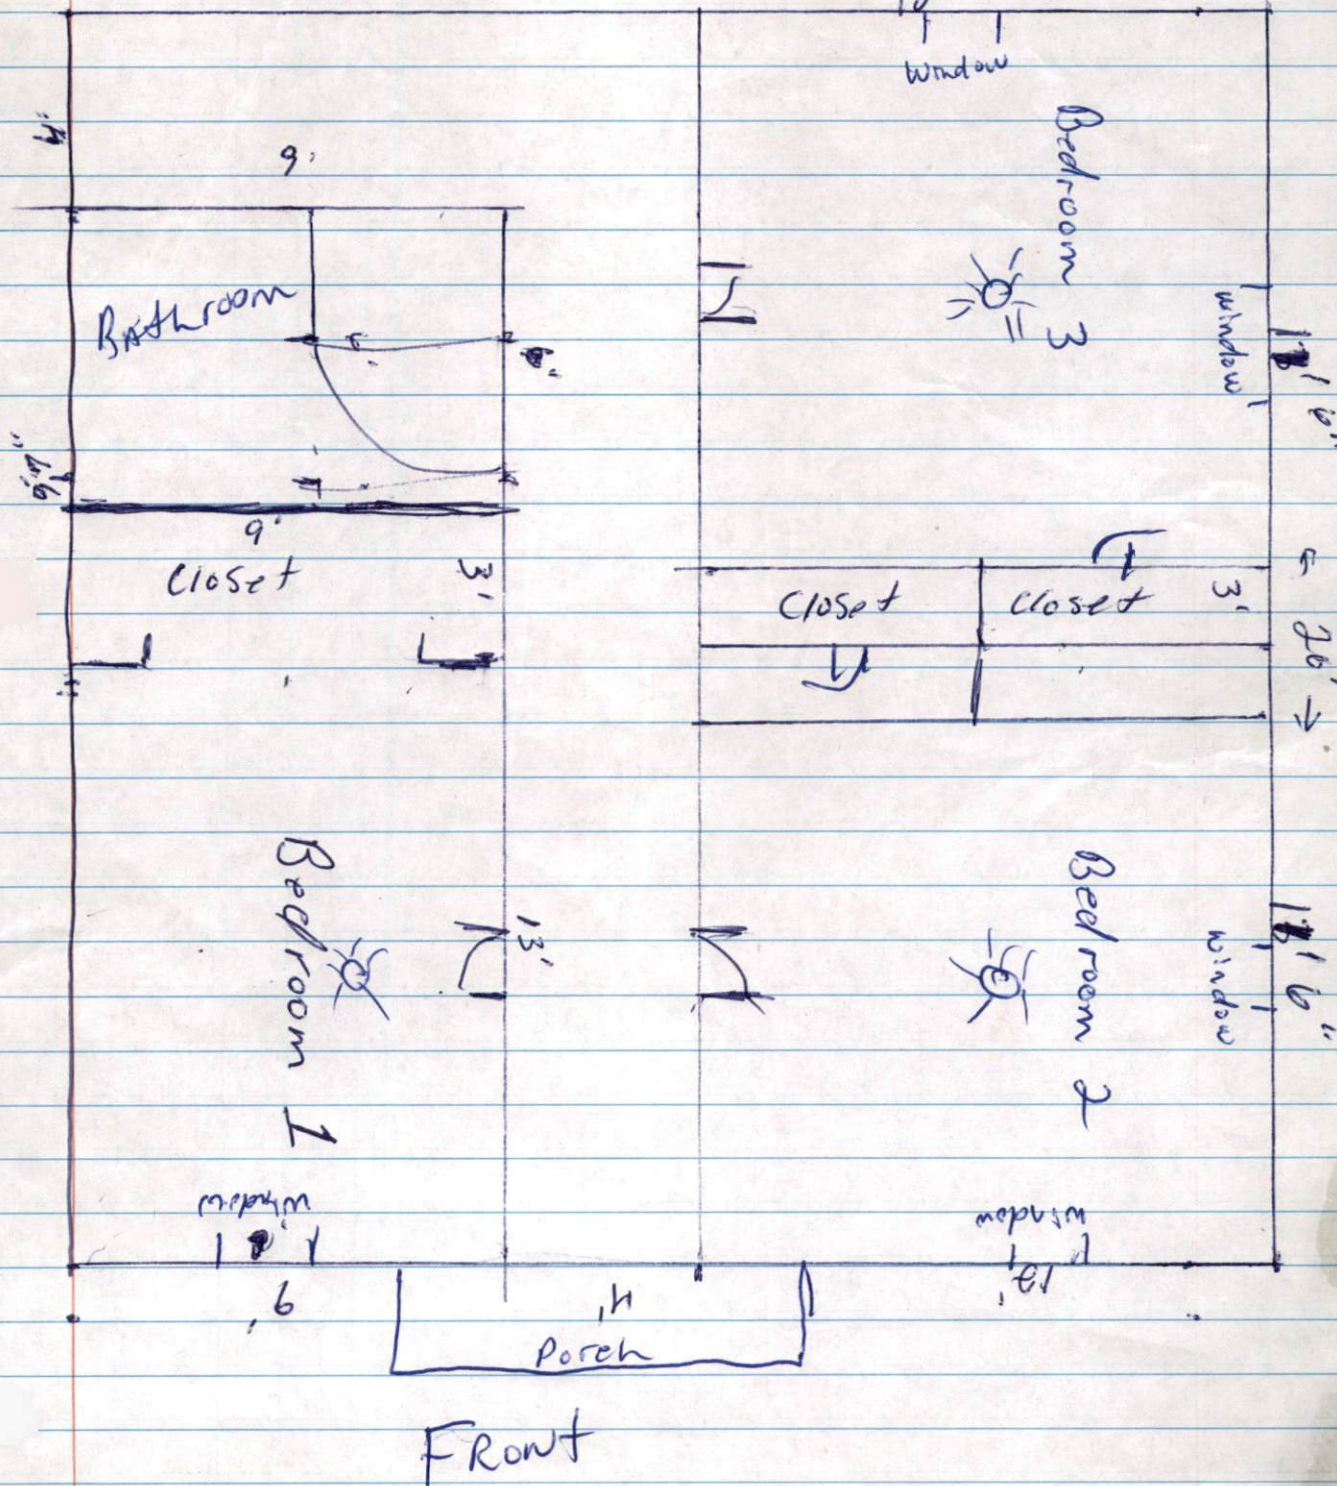

St