

Shingle Roof Truss 24" OC

Engineered Insulation

R-13

House wrap

1/2" Sheetrock Boards

Vinyl Siding

2x4 Treated Plywood

mono SLAB


2x8 Joist

DBF Top plate
2x4

Sheetrock

2x4 studs
16" OC

Thermax
Bottom
Plate

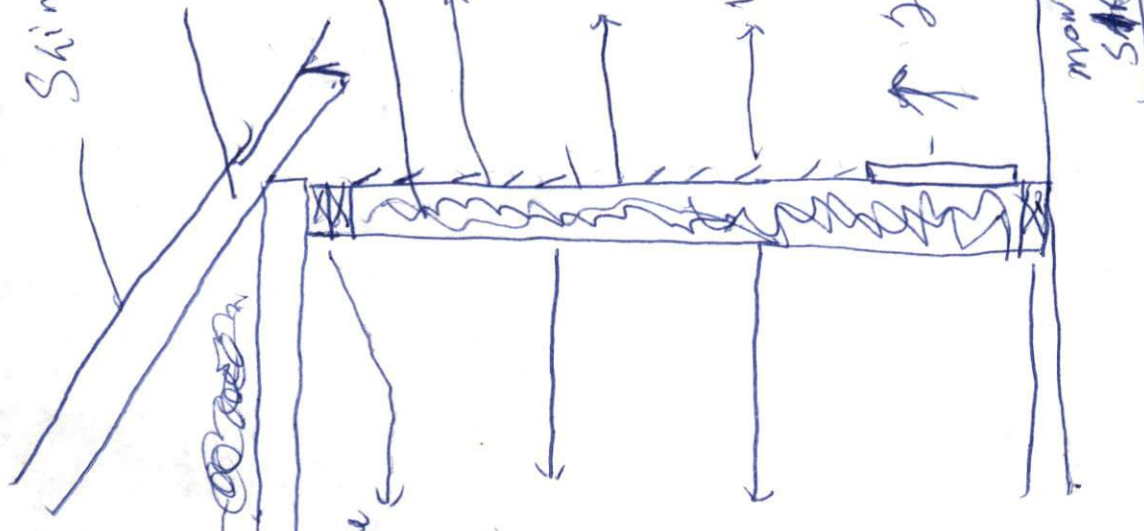




Porch Roof

Existing Horse

New
Addition

Porch

190.63'

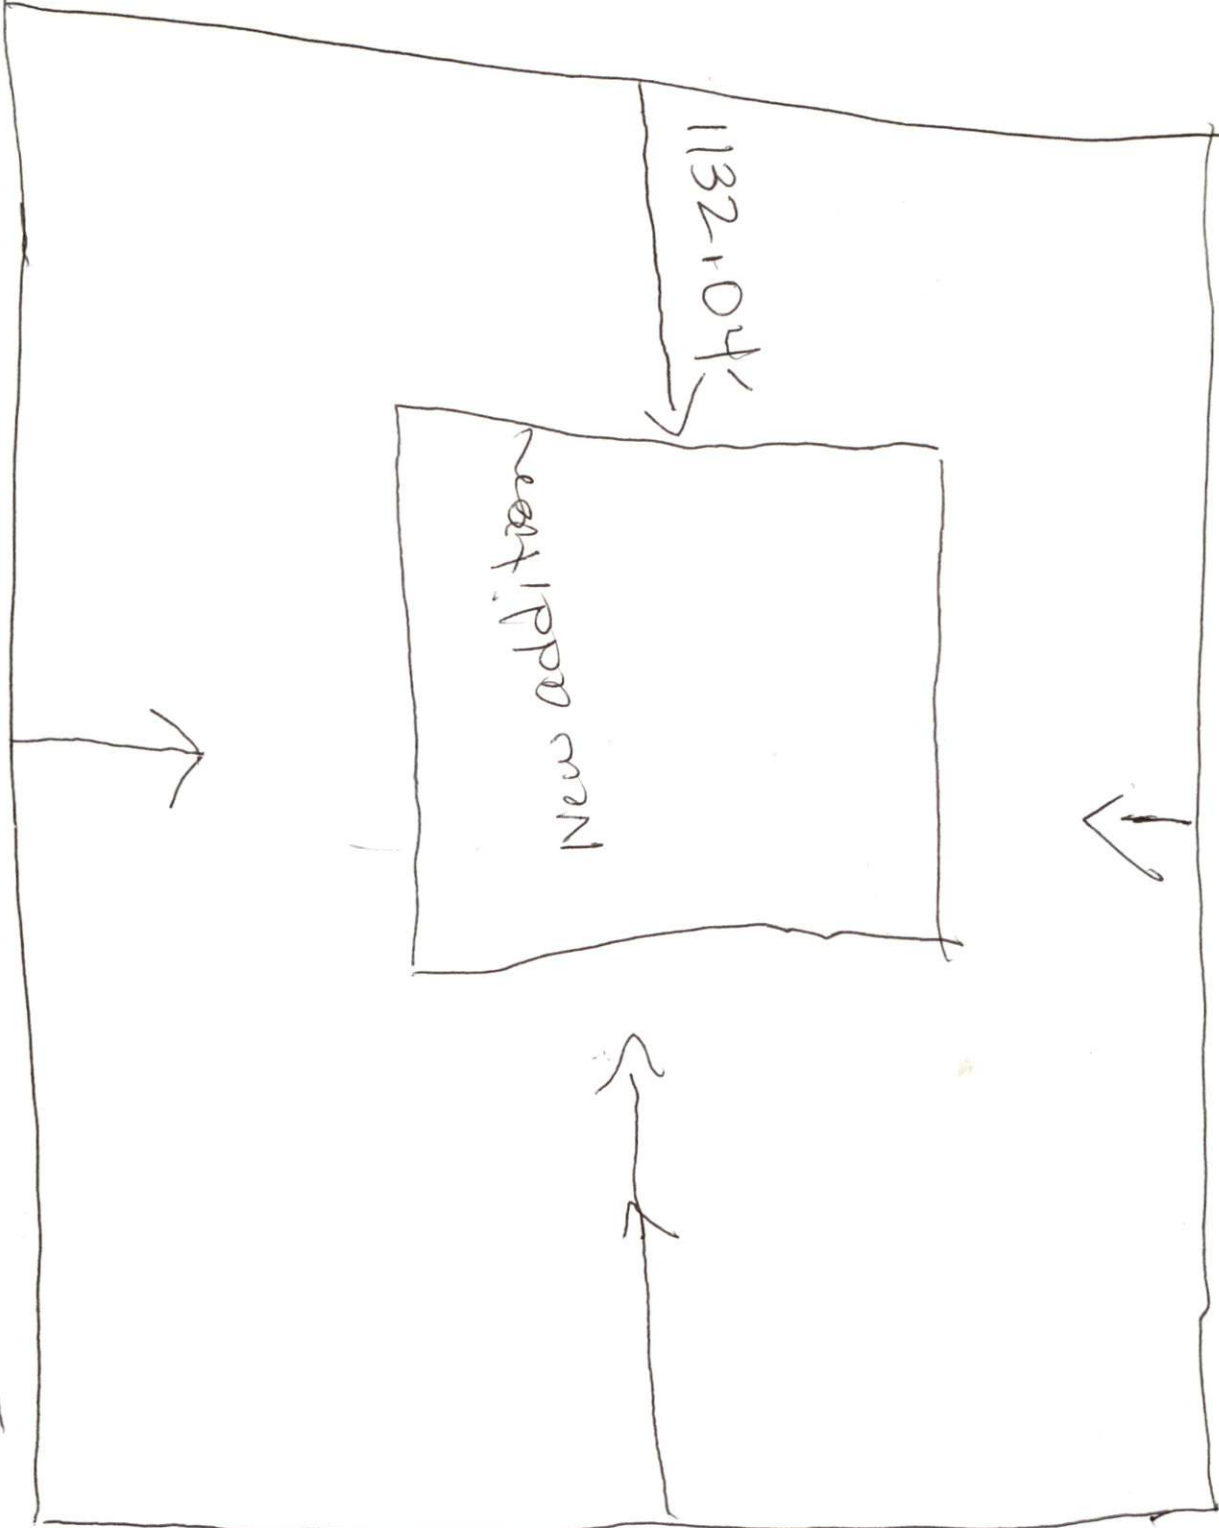

1132+04'

New addition

Property line
053.7'

COOL SPRINGS ROAD
Broadway


gravel Rd

Site Plan Example

Plot

Projected
Site Plan

Subject to Change for
Permits

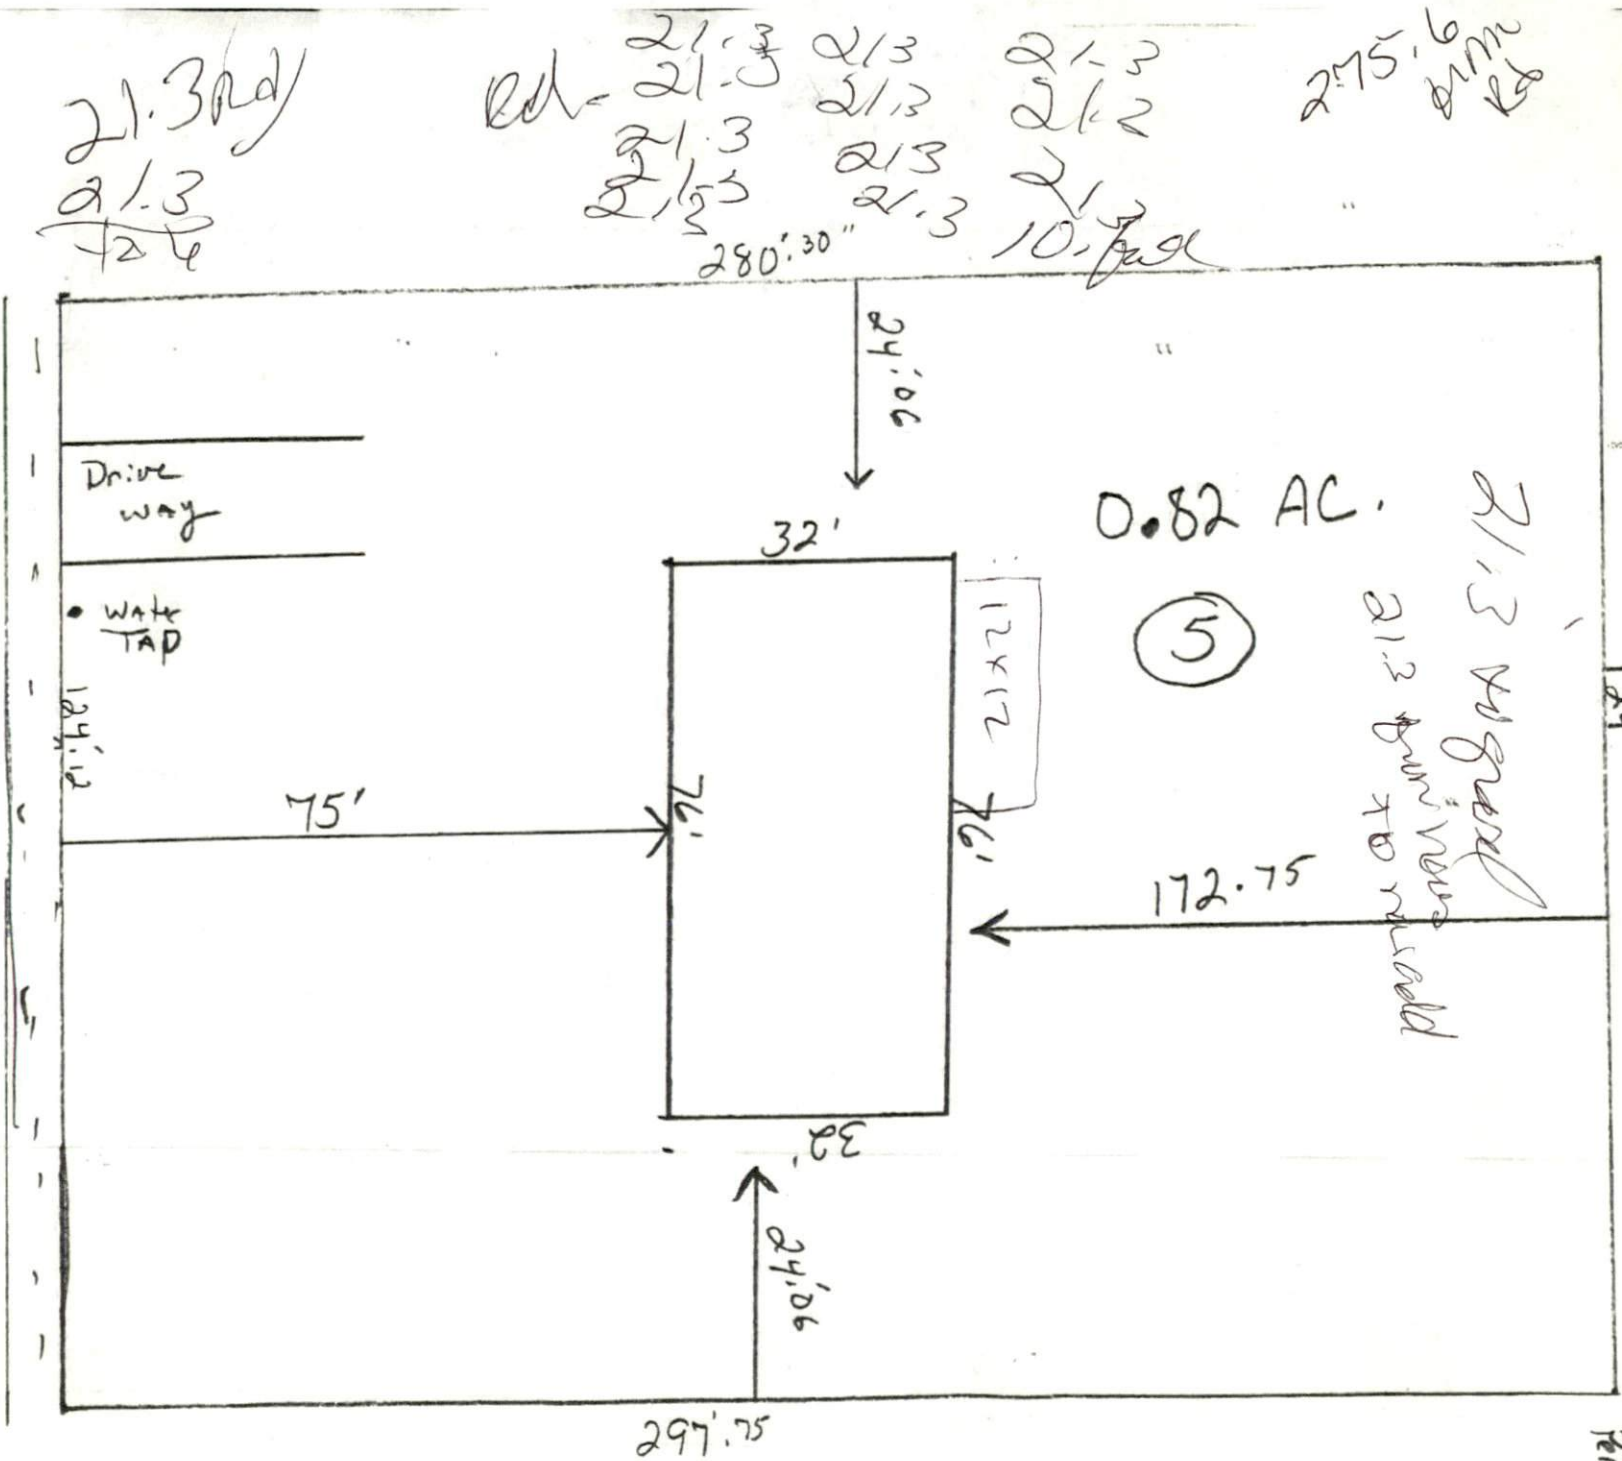

21.3 Adj
21.3
12.4

21.3 21.3 21.3 21.3 21.3
21.3 21.3 21.3 21.3
21.3 21.2 21.3
10. feet
280:30"

275.6
21.3

0.82 AC.
5
21.3 Adjoined
21.3 from road to road

Drive way

Water TAP

12.4'

75'

32'

12x12
76'

172.75

32'

24:06

297.75

124.33"