

Ledge post
Cork

Screen
Typ.

2x2
pickets
Typical

6x6 Cox post


22' LVL 9/14

175
Villanova Dr.
F.I.

22'

Front wall




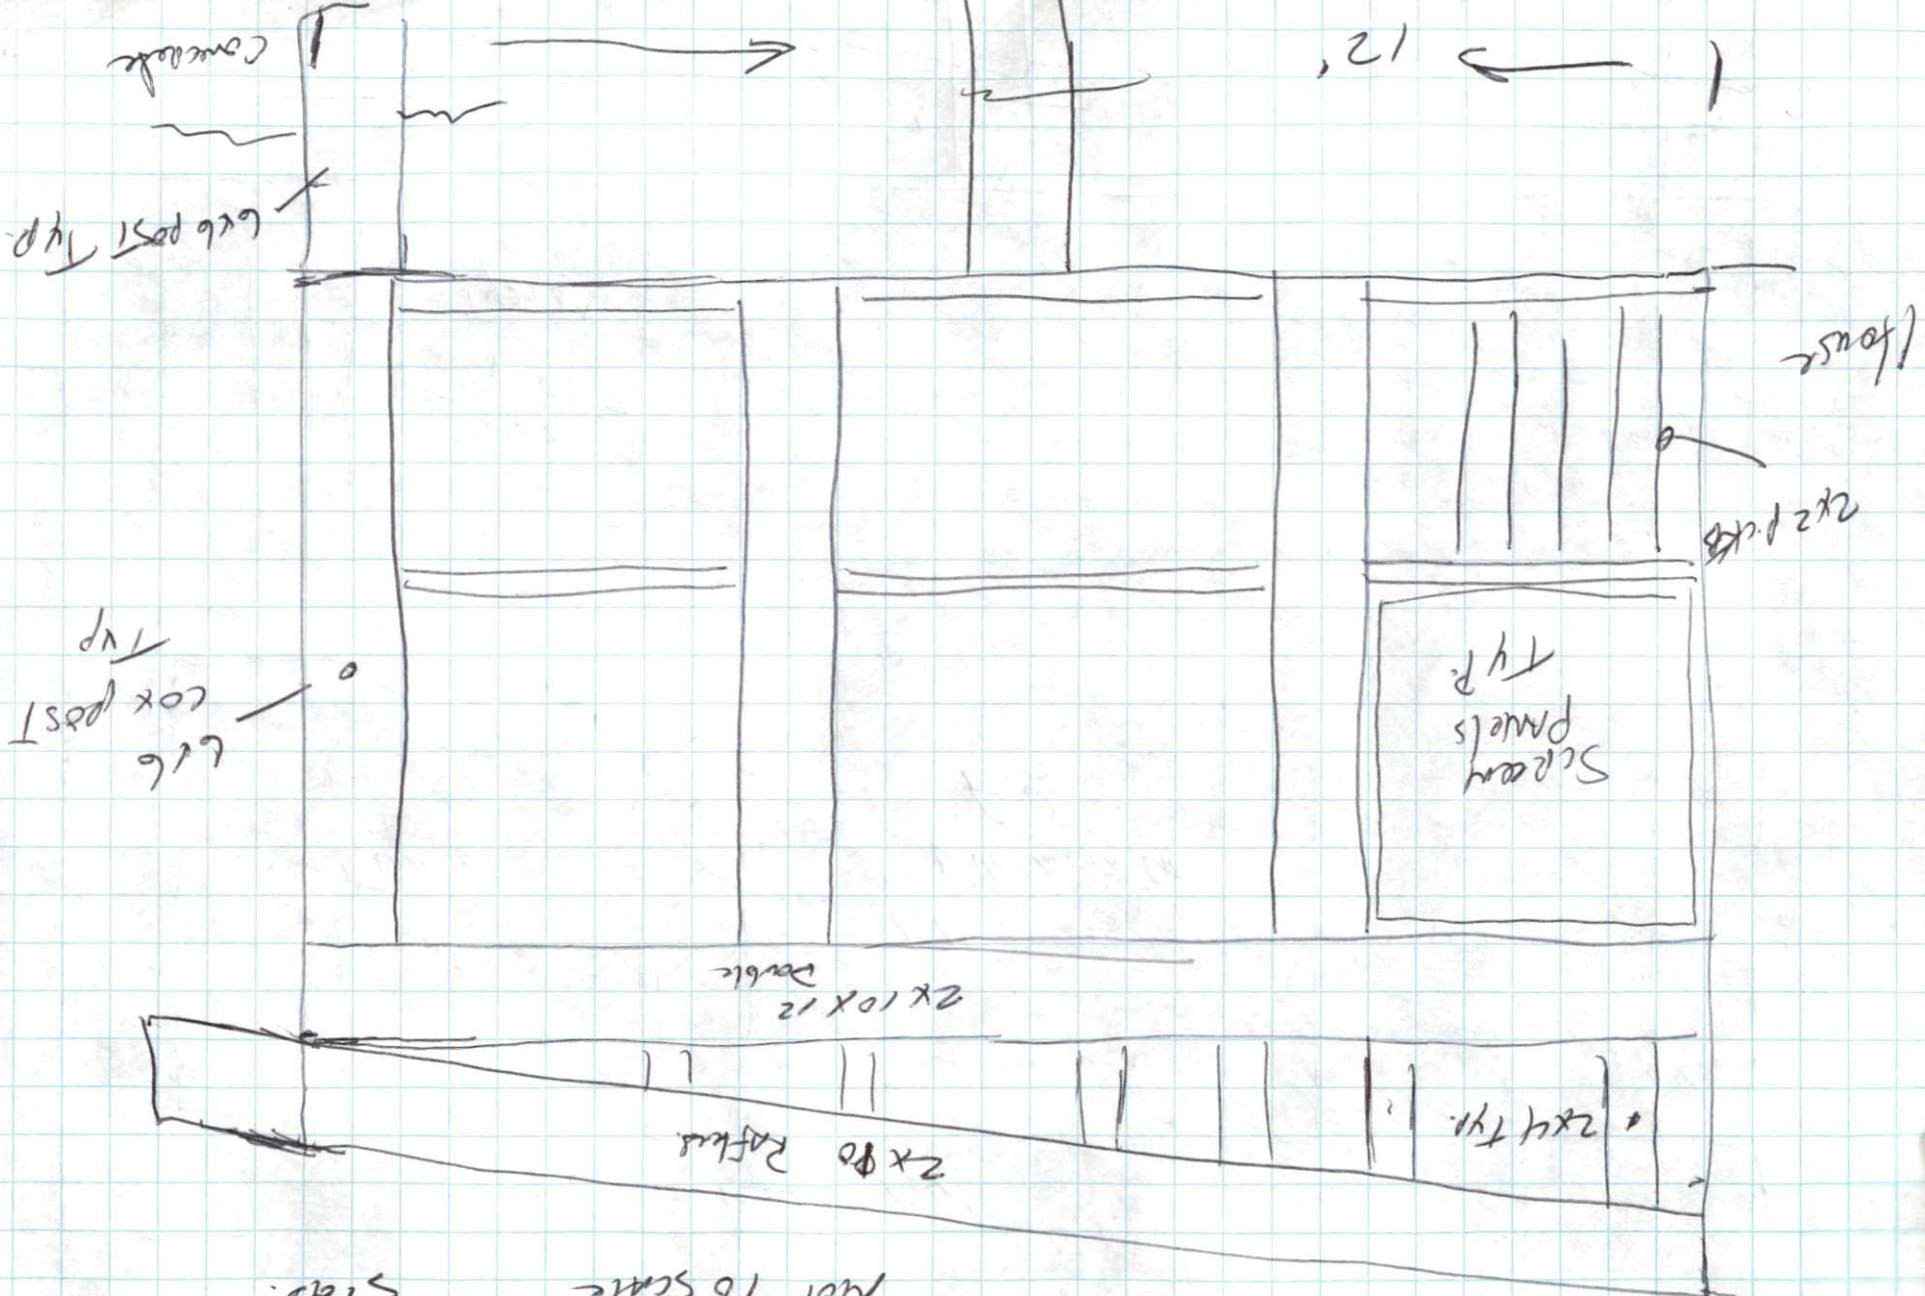

RT + LF
Sido.

NOT To Scale

175 VAN CANTON
DR FL

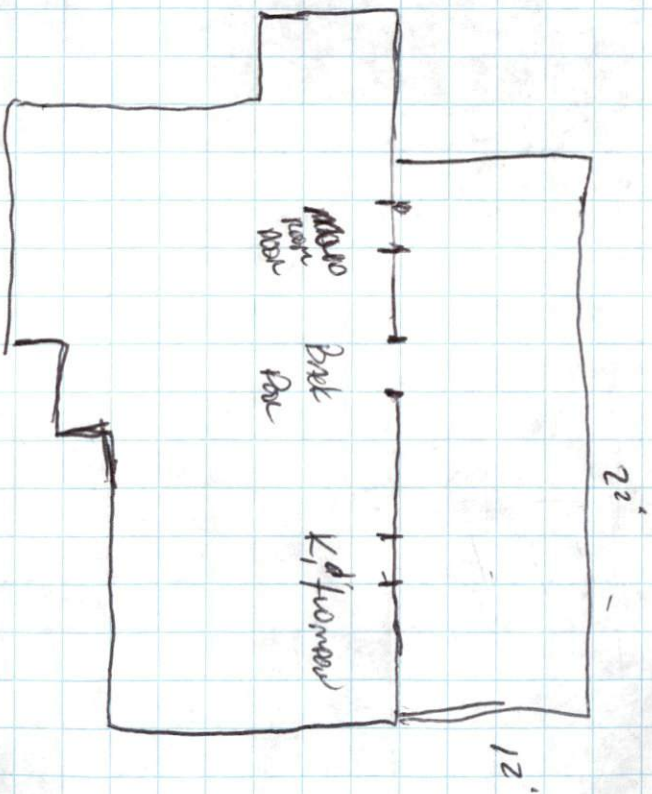

NOT TO SCALE