


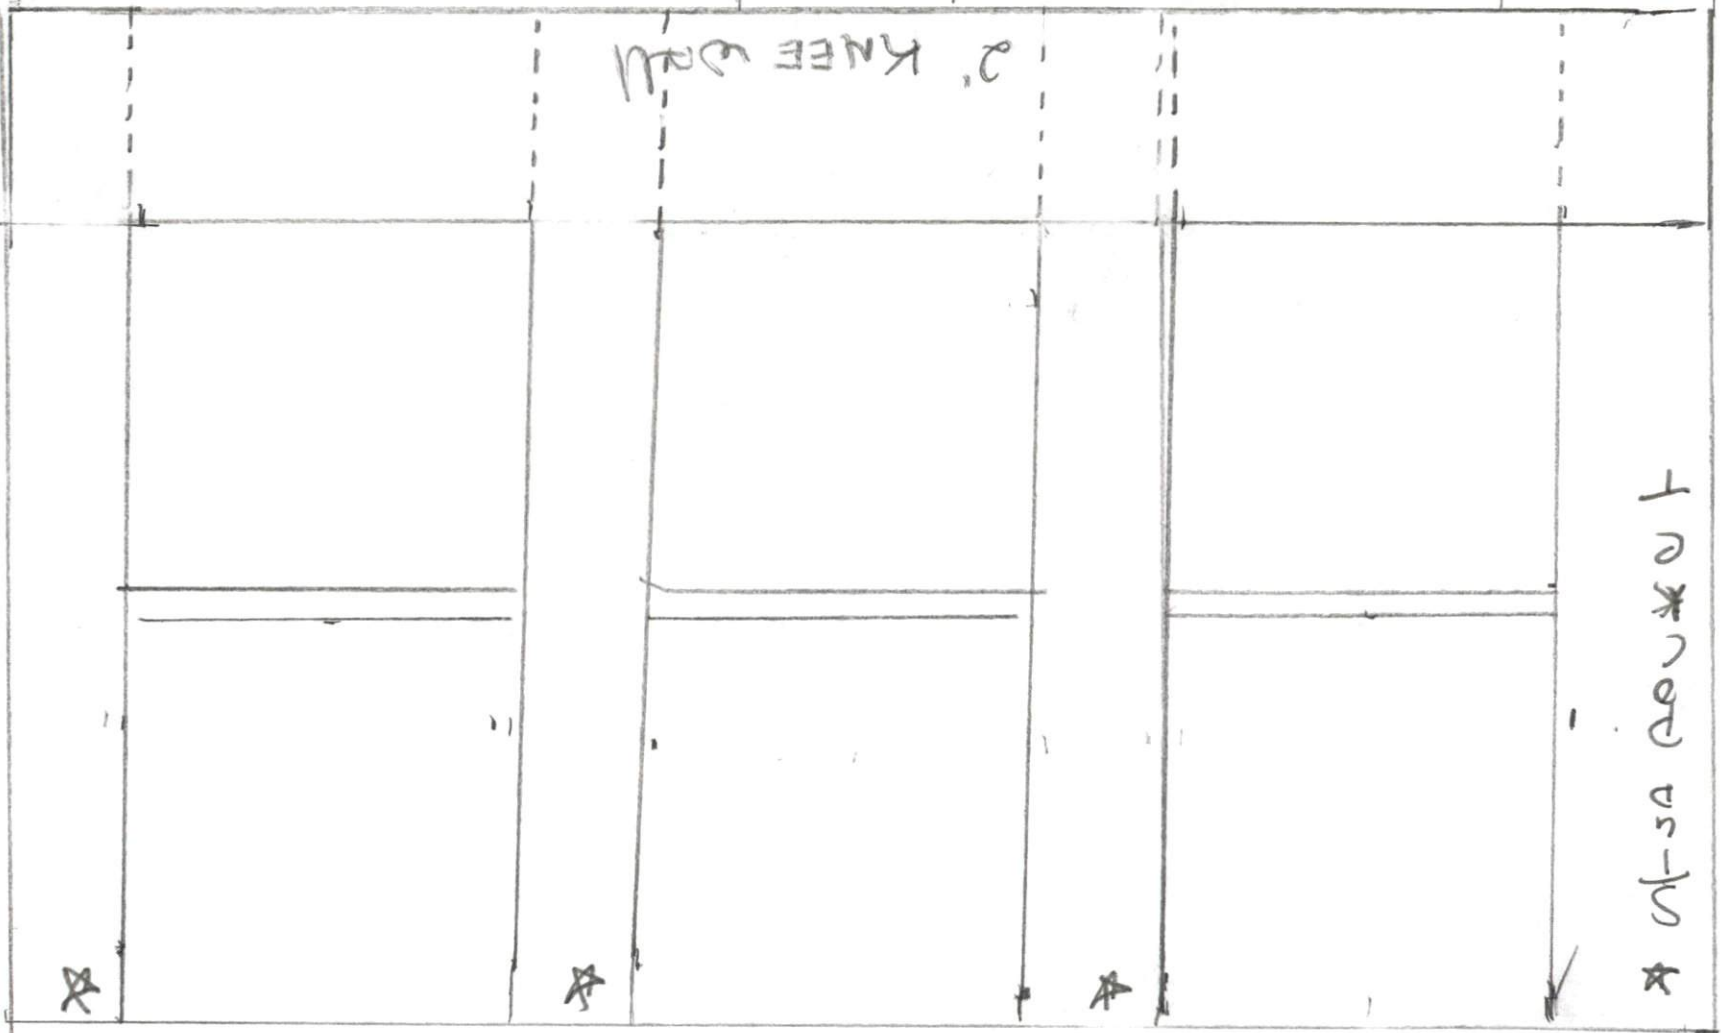

RT/LF Sides Typical

(2) 2" ID HEADER




6x6 Post

6x6 Post

6x6 Post

NOT TO SCALE

2x8 Rafters @ 16 Oc

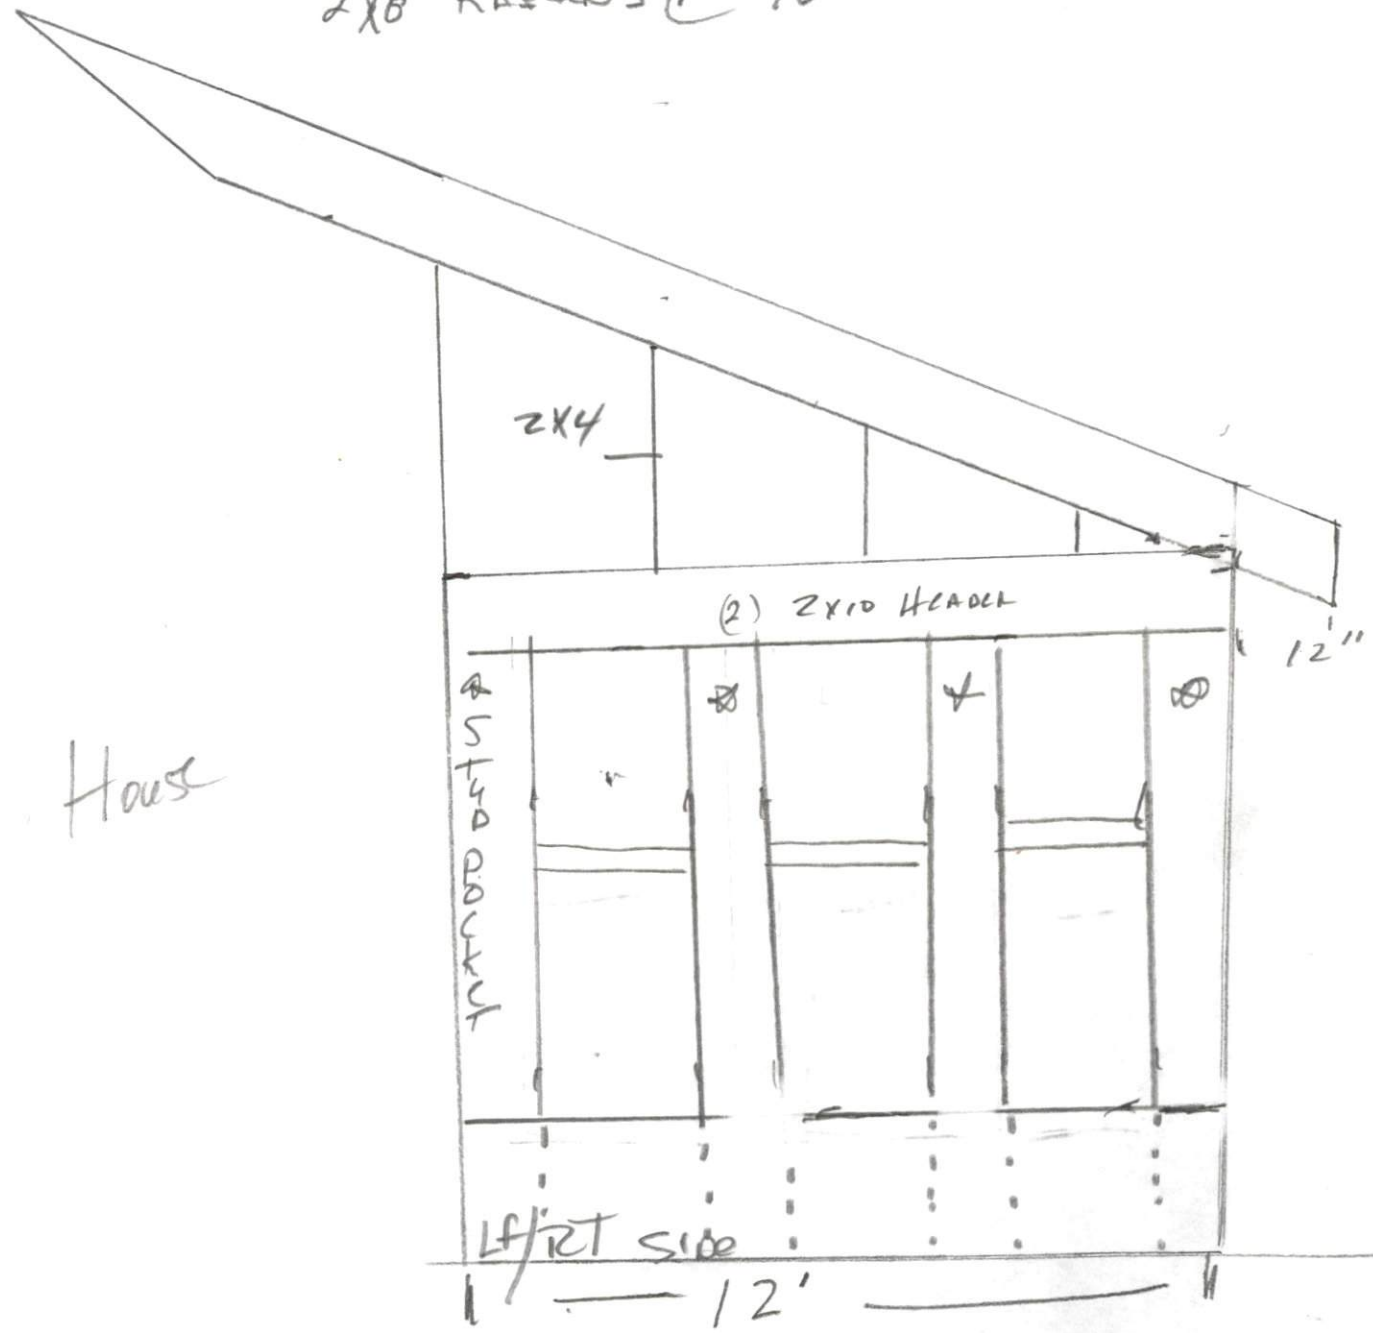

House

2x8 Joists

Left side


NOT TO Scale

Frame

House

O = 5/8 x 8 Bolts

22'

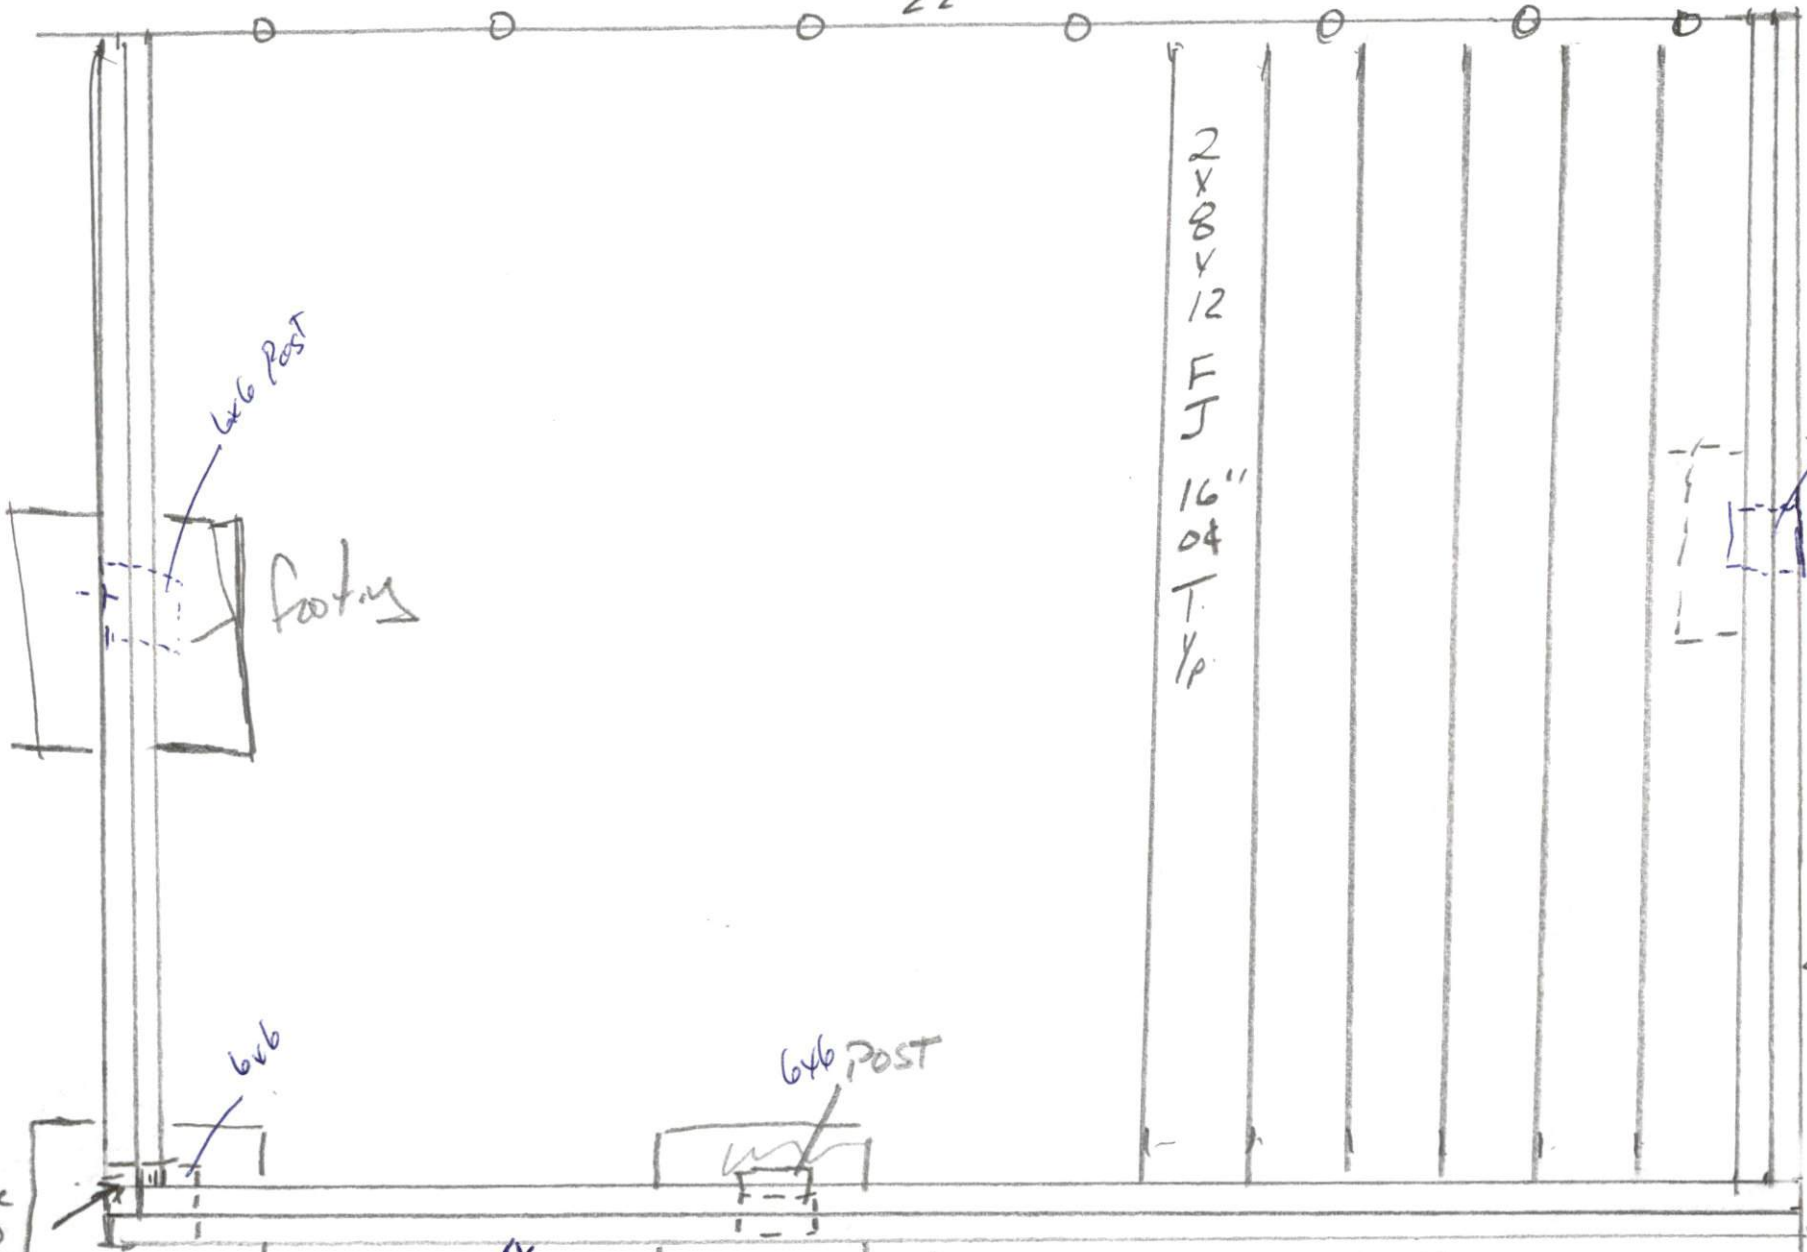


Footing

Footing

Double 2x10

5 1/2" TYP  
2x4

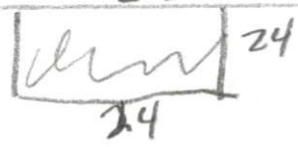


Deck w/ 5/4 Decking

(2) 2x10x12

(2) 2x10x12

Foundation

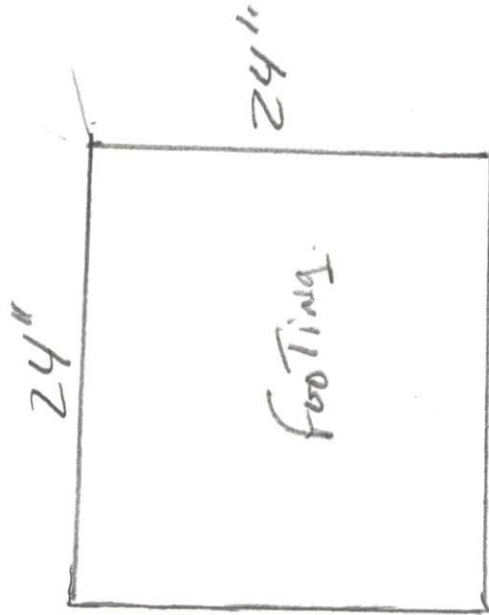

24x24x16"  
Footing

NOT TO SCALE