

Harnett County Department of Public Health

PERMIT # SFD 2105-0092

Operation Permit

SW1437

New Installation Septic Tank Nitrification Line Repair Expansion

PROPERTY LOCATION: JOSEPH ALEXANDER DR. (BALLAD RD.)

Name: (owner) WATERMARK HOMES INC. SUBDIVISION BALLAD WOODS LOT # 119

System Installer: TOMAS AVILA

Basement with plumbing: Garage Number of Bedrooms 4


Type of Water Supply: Community Public Well Distance from well NA feet

System Type: 25% REDUCTION SYSTEM IIIg Types V and VI Systems expire in 5 years.

(In accordance with Table V a)

Owner must contact Health Department 6 months prior to expiration for permit renewal.

This system has been installed in compliance with applicable North Carolina General Statutes, Rules for Sewage Treatment and Disposal, and all conditions of the Improvement Permit and Construction Authorization.

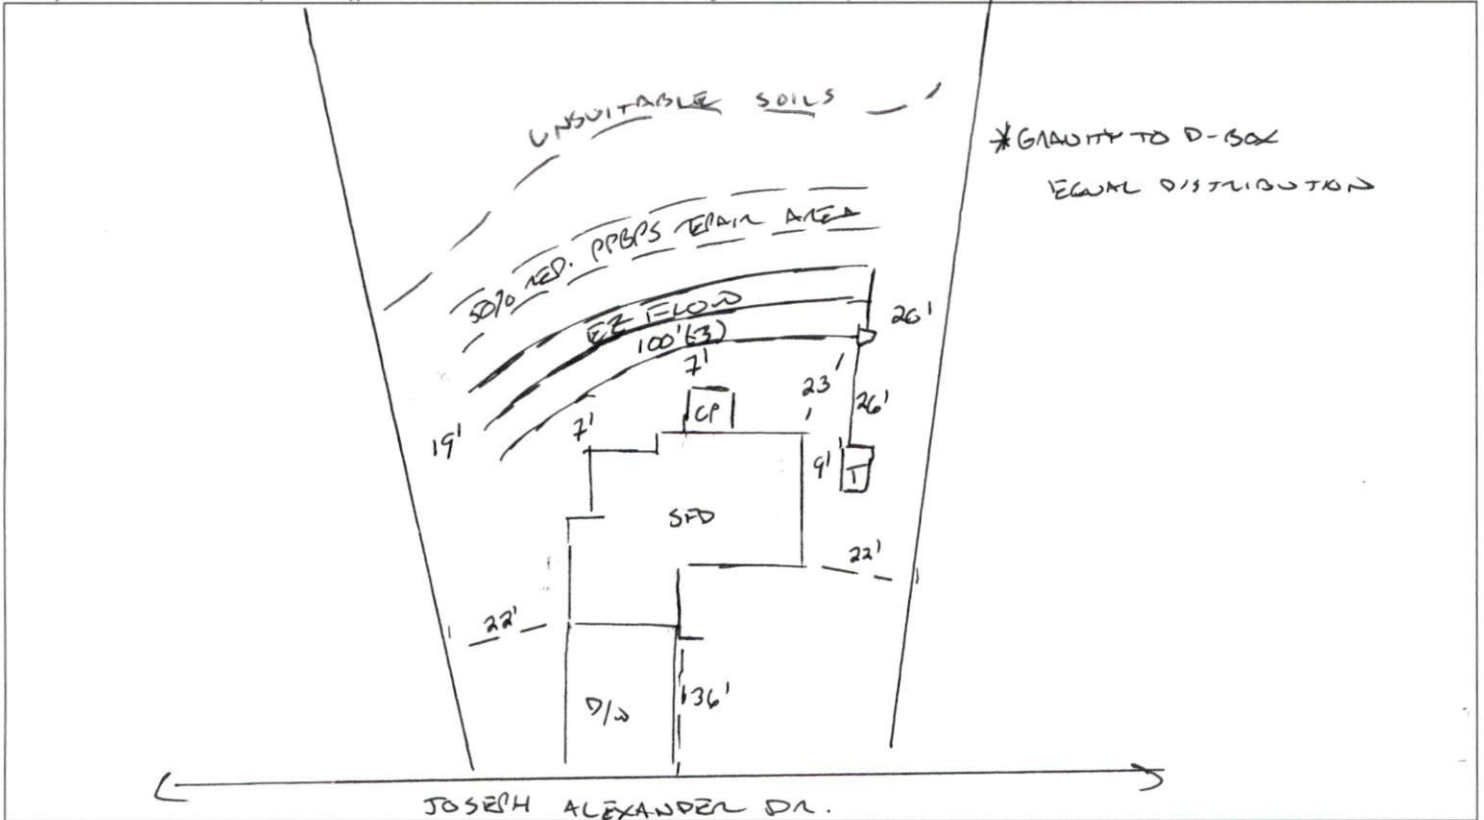

PERMIT CONDITIONS:

- I. Performance: System shall perform in accordance with Rule .1961.
- II. Monitoring: As required by Rule .1961.
- III. Maintenance: As required by Rule .1961. Other: _____
Subsurface system operator required? Yes No
If yes, see attached sheet for additional operation conditions, maintenance and reporting.

- IV. Operation: _____
- V. Other: _____

_____ D-Box _____ Pump _____ Alarm _____ H2O Line _____ PWR Line

Following are the specifications for the sewage disposal system on the above captioned property.

Type of system: Conventional Other EE FLOW IIIg Septic Tank: 1000 gallons Pump Tank: _____ gallons
Subsurface No. of 3 exact length width of depth of
Drainage Field ditches _____ of each ditch 100 feet ditches 3 feet ditches 22-18 inches
French Drain Required: _____ Linear feet

Authorized State Agent [Signature] Date 03/22/2022