

B:illy Grigg's 919-801-1405

Scale 1/4" = 1'

35'

double 2x10

16" OC  
2x10 joist

trex decking

tub  
existing

spa  
existing



All bands supporting joists shall be doubled

double 2x10

24'

existing porch

framing  
1

double 2x10

New deck Plan  
97 Sether court  
Angier NC

2x10 Band

existing house

New deck Plan  
97 setter court  
Angler Nc


existing  
house

Footings  
2

\* Post on footings  
4x4 or 6x6

existing  
footings

existing  
porch

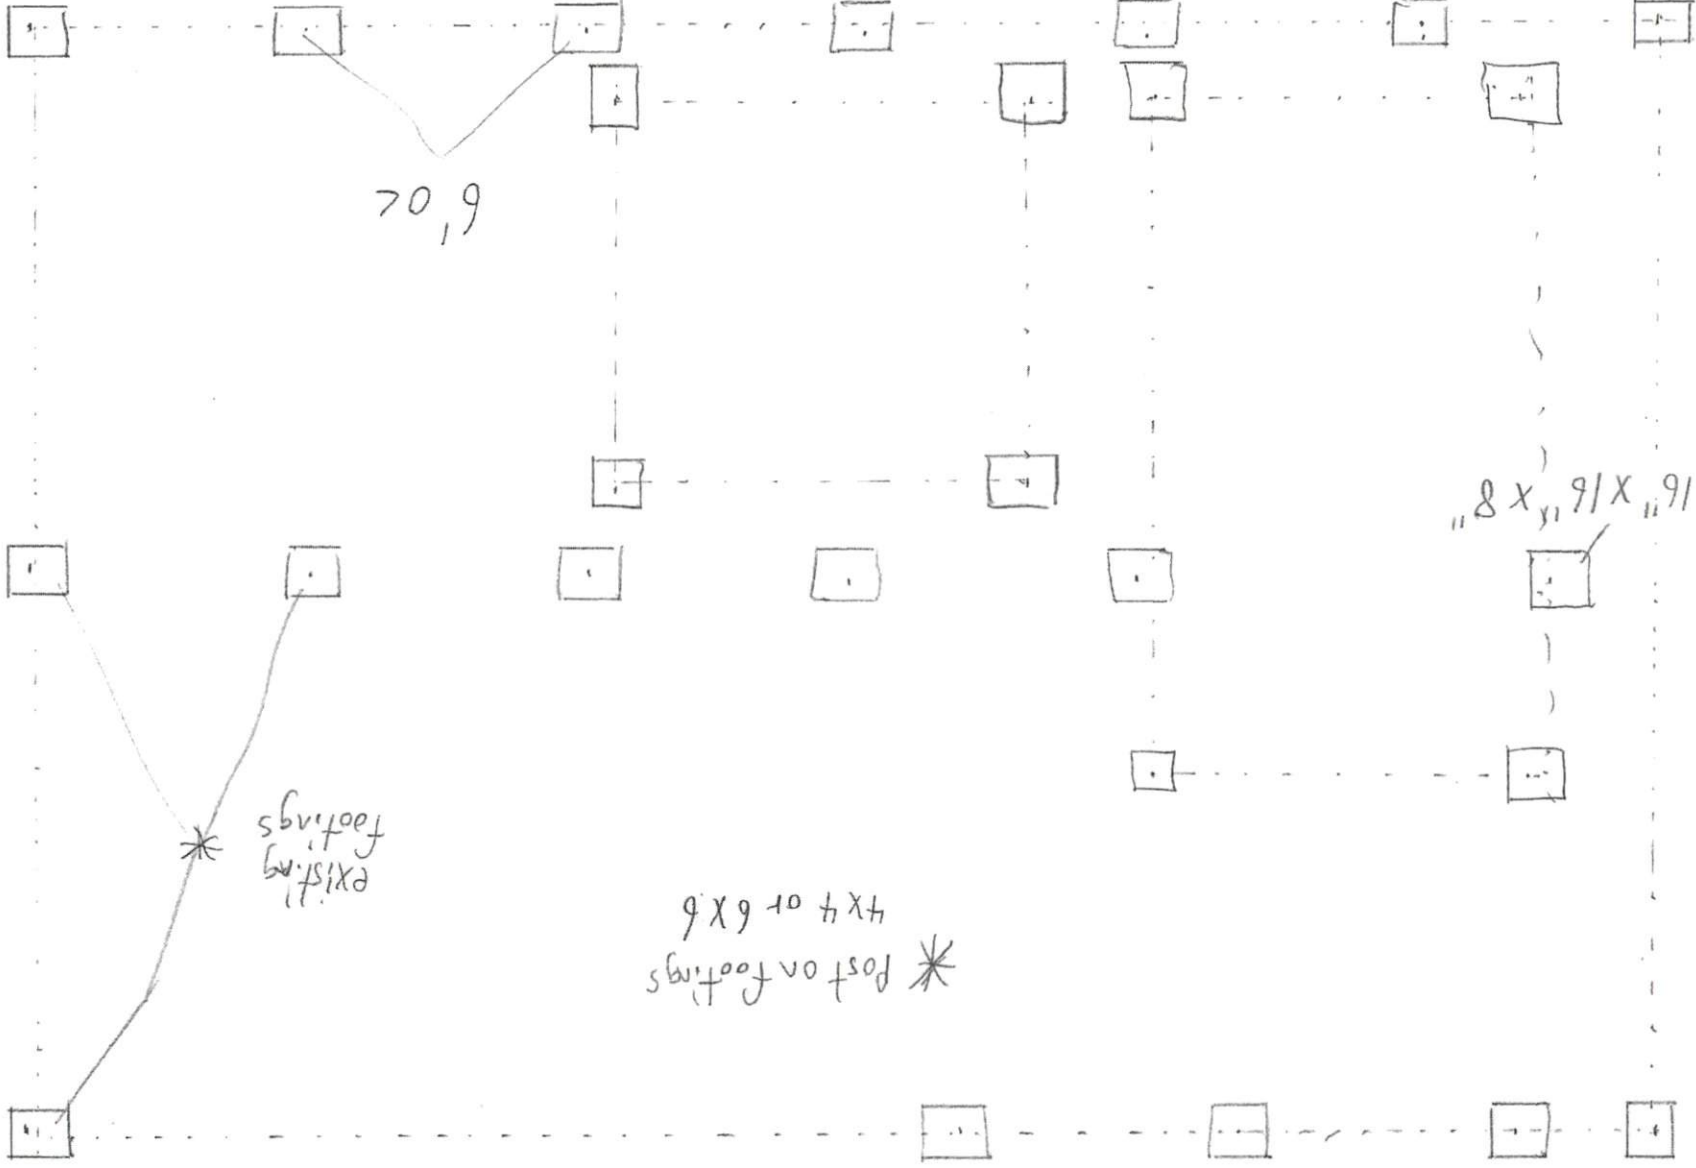

6'0"


16" x 16" x 8"

Scale 1/4" = 1'

B:11y Briggs 919-801-1405

New deck Plan  
97 setter court  
Angier NC

3  
side view  
rail detail

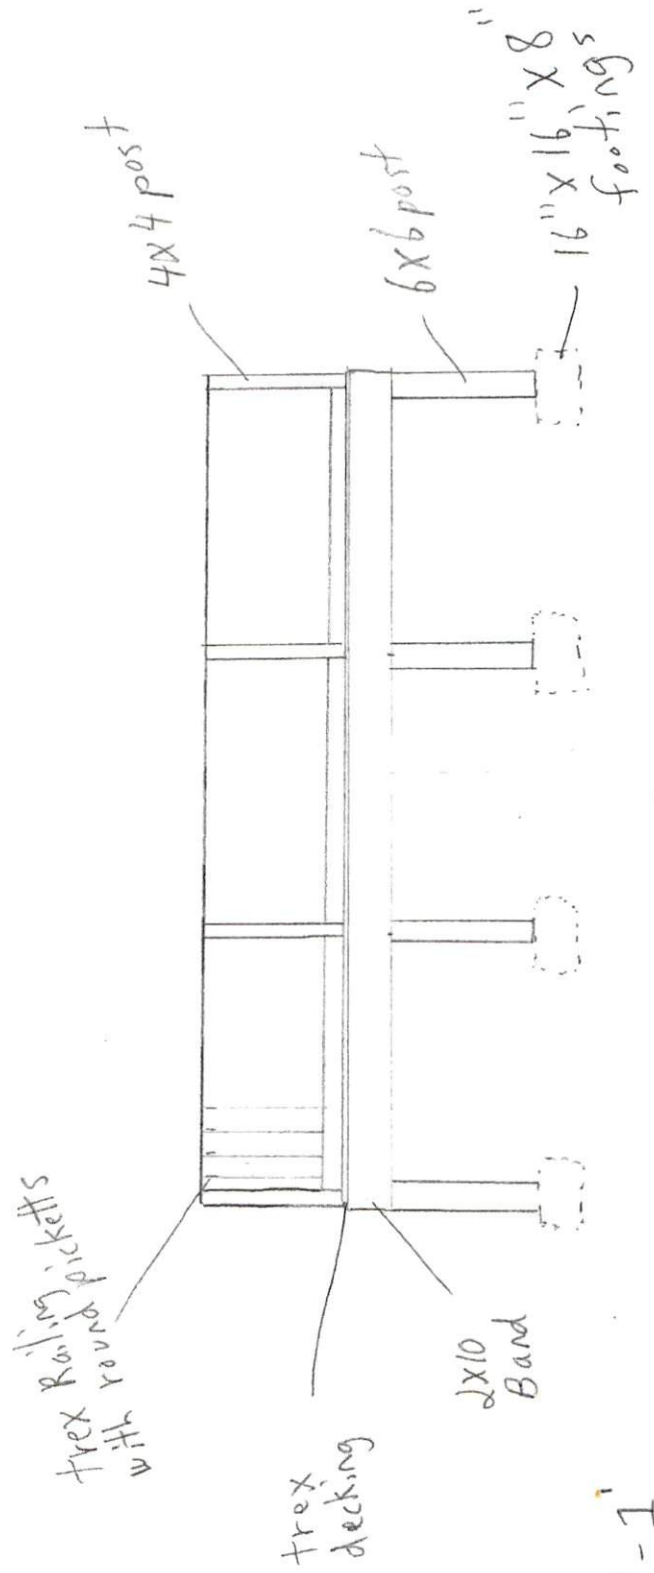

scale 1/4" = 1'

Billy Griggs 919-801-1405