

B:illy Giv'g's 919-801-1405

Scale 1/4" = 1'

35'

double 2x10

16" oc 2x10 joist

trex decking

tub existing

spa existing

double 2x10

24'

existing porch


framing 1

double 2x10

New deck Plan  
q7 setter court  
Angier NC

2x10 band

existing house

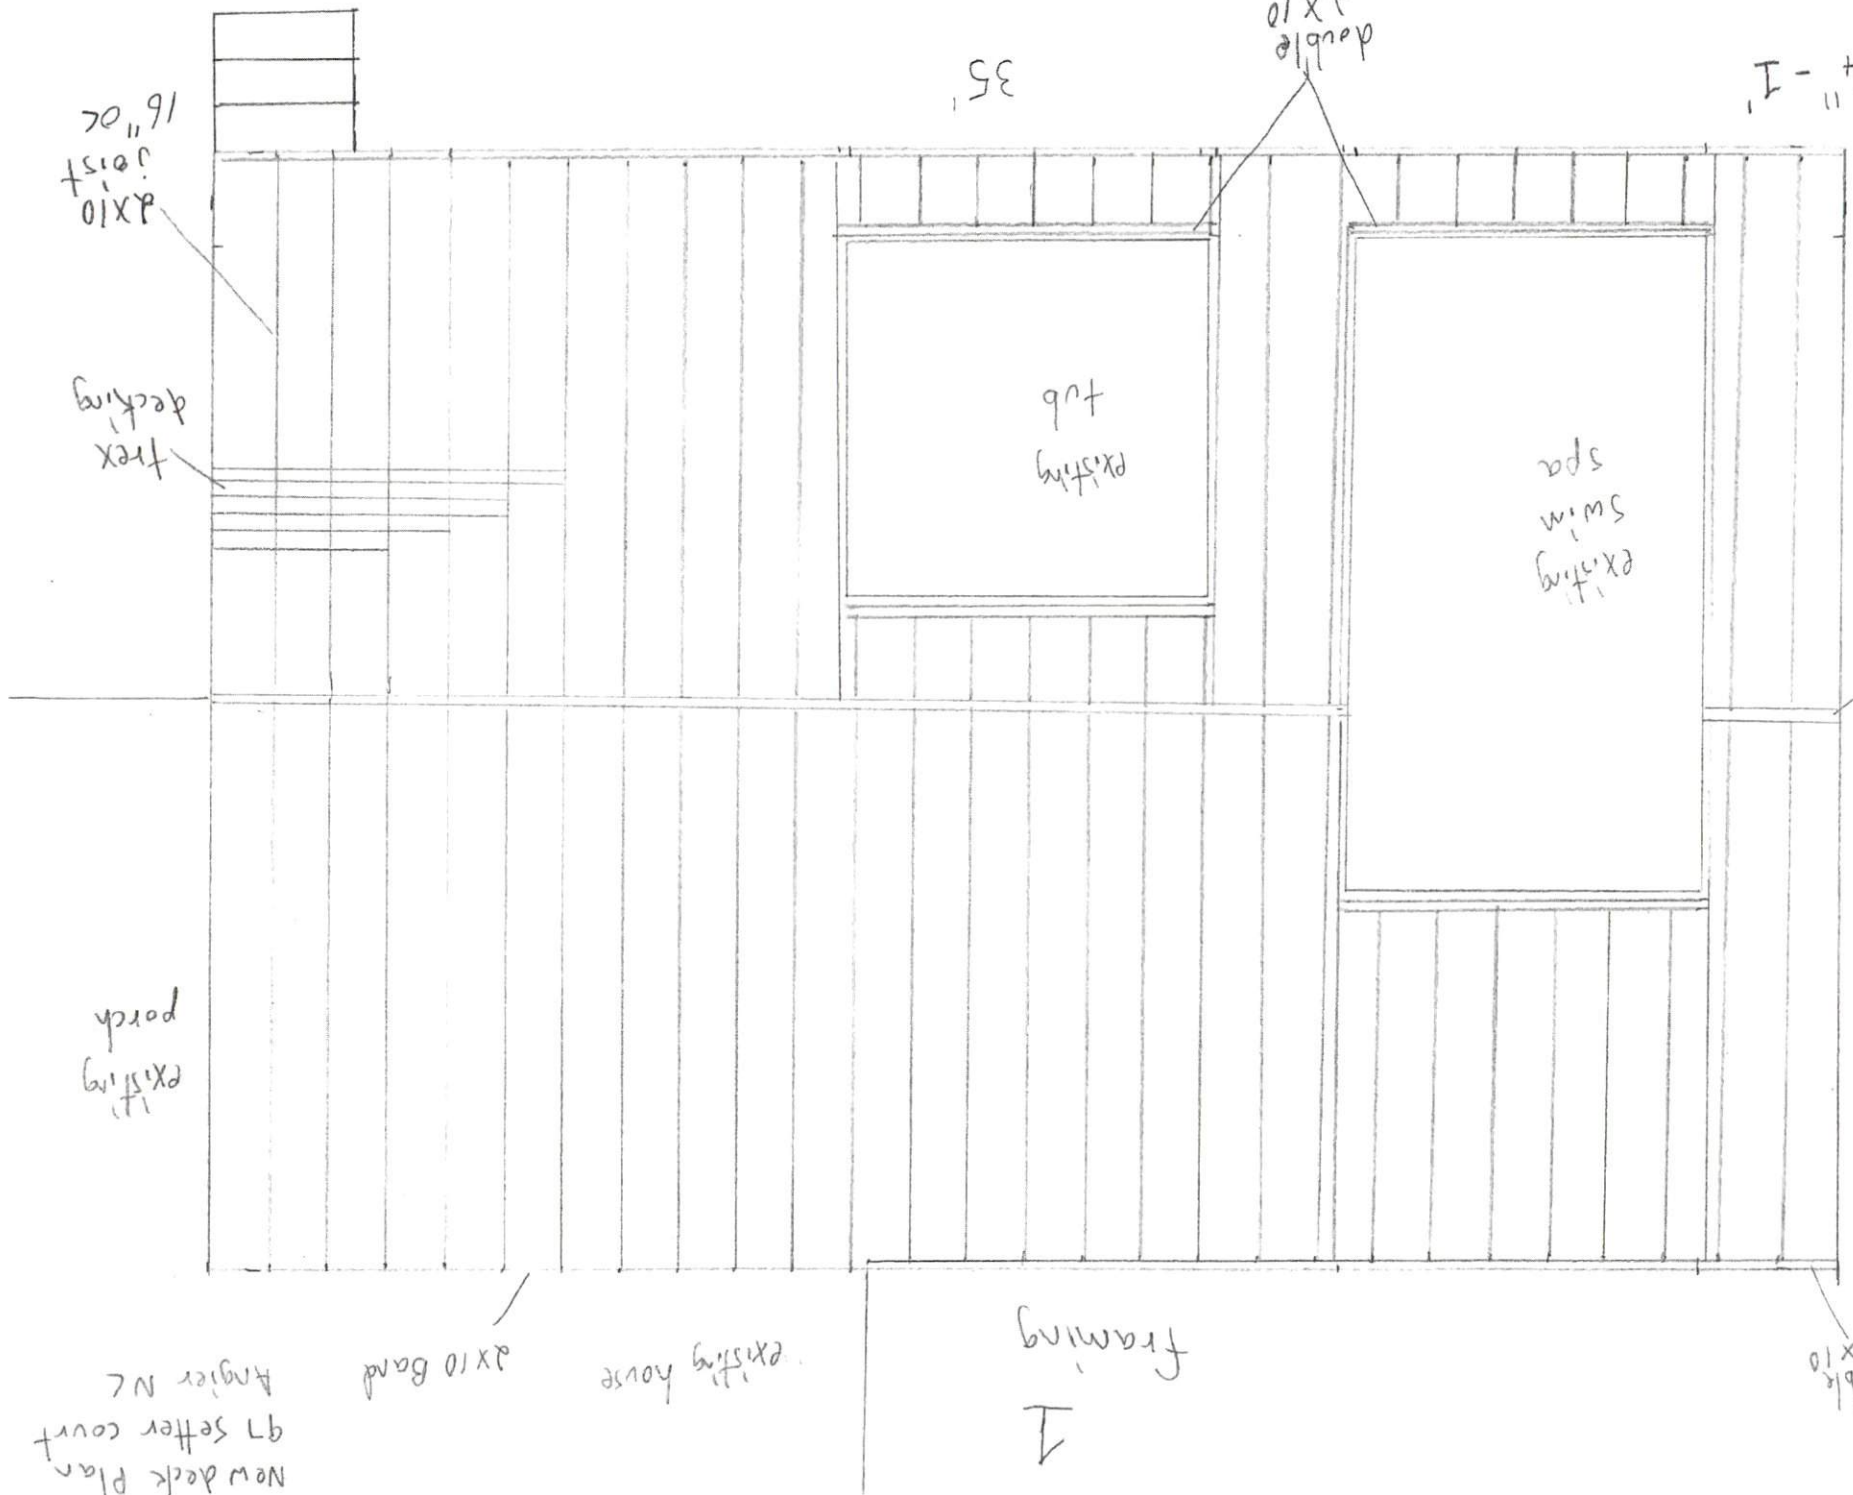

Newdeck Plan  
97 setter court  
Angler Nc

existing  
porch

existing  
footings

\* Post on footings  
4x4 or 6x6

existing  
footing


existing  
house

6', 0"

16" x 16" x 8"


Scale 1/4" = 1'

B: 11y Griggs 919-801-1405

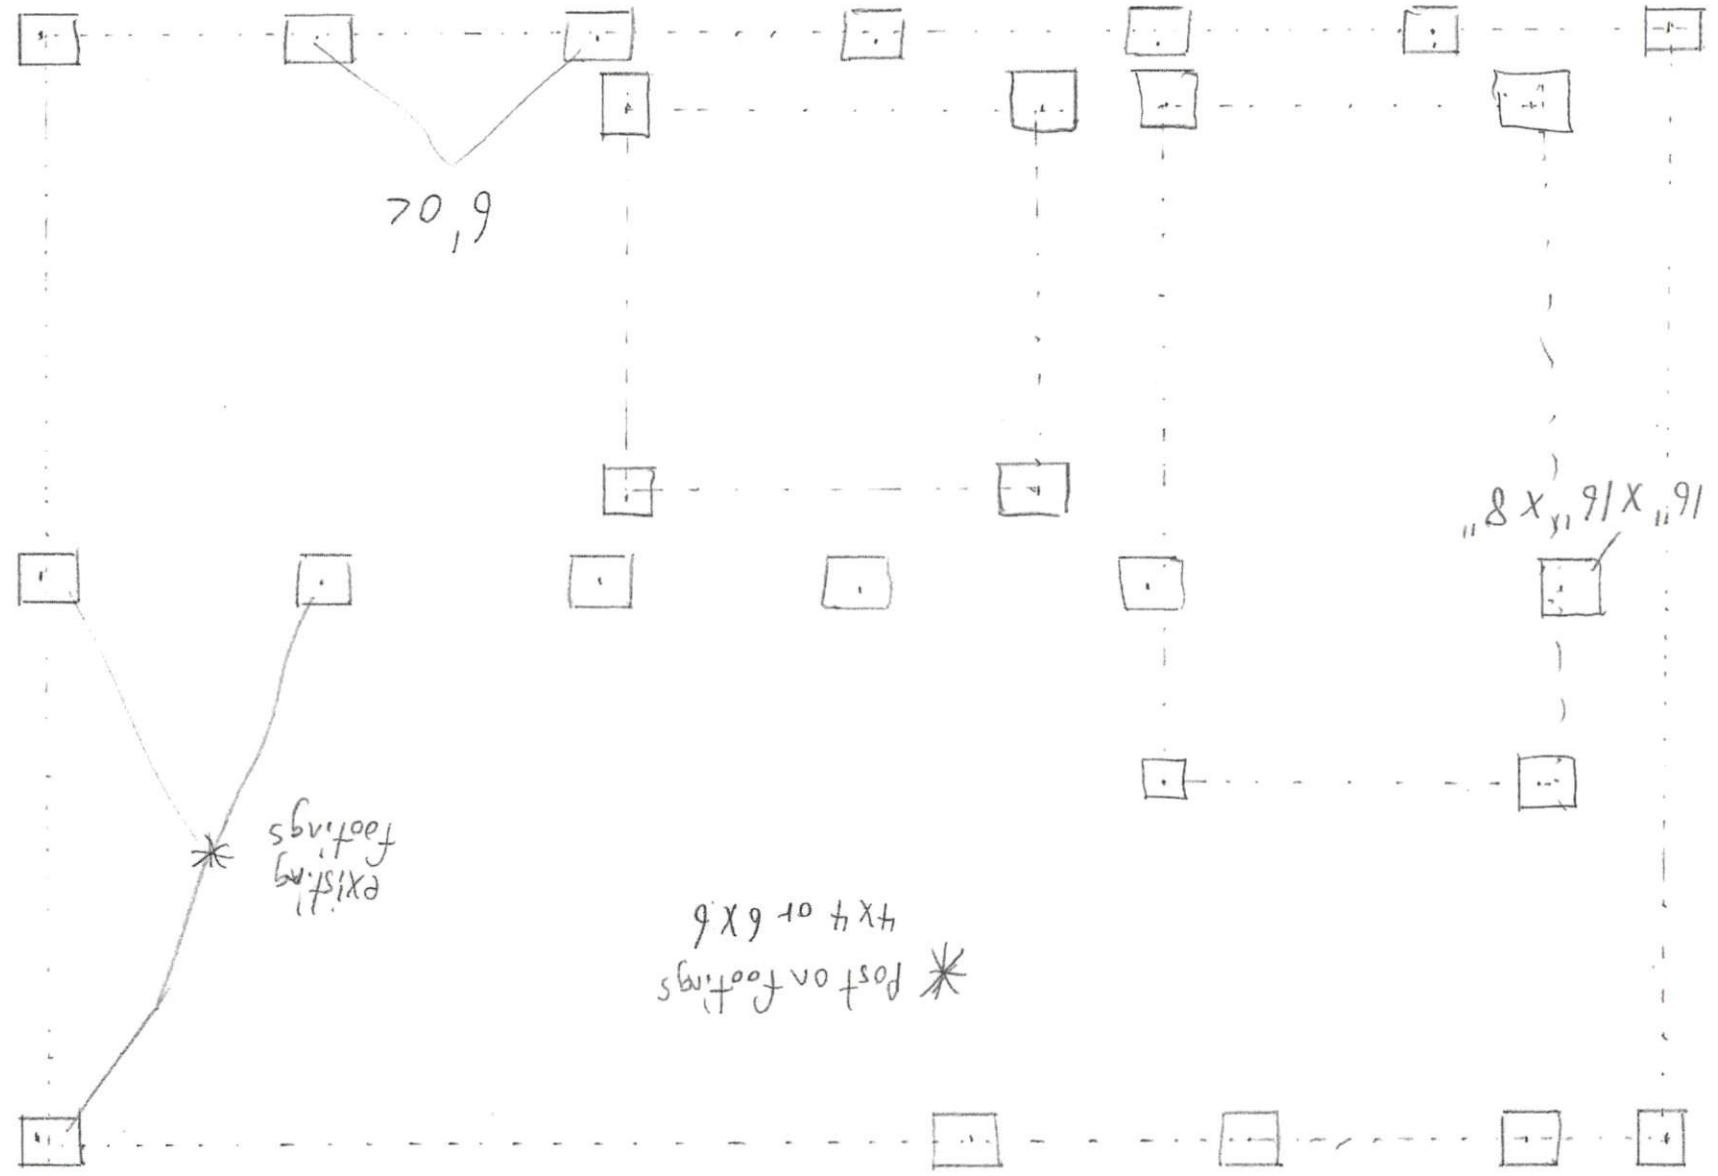

New deck Plan  
97 setter court  
Angier NC

3  
side view  
rail detail

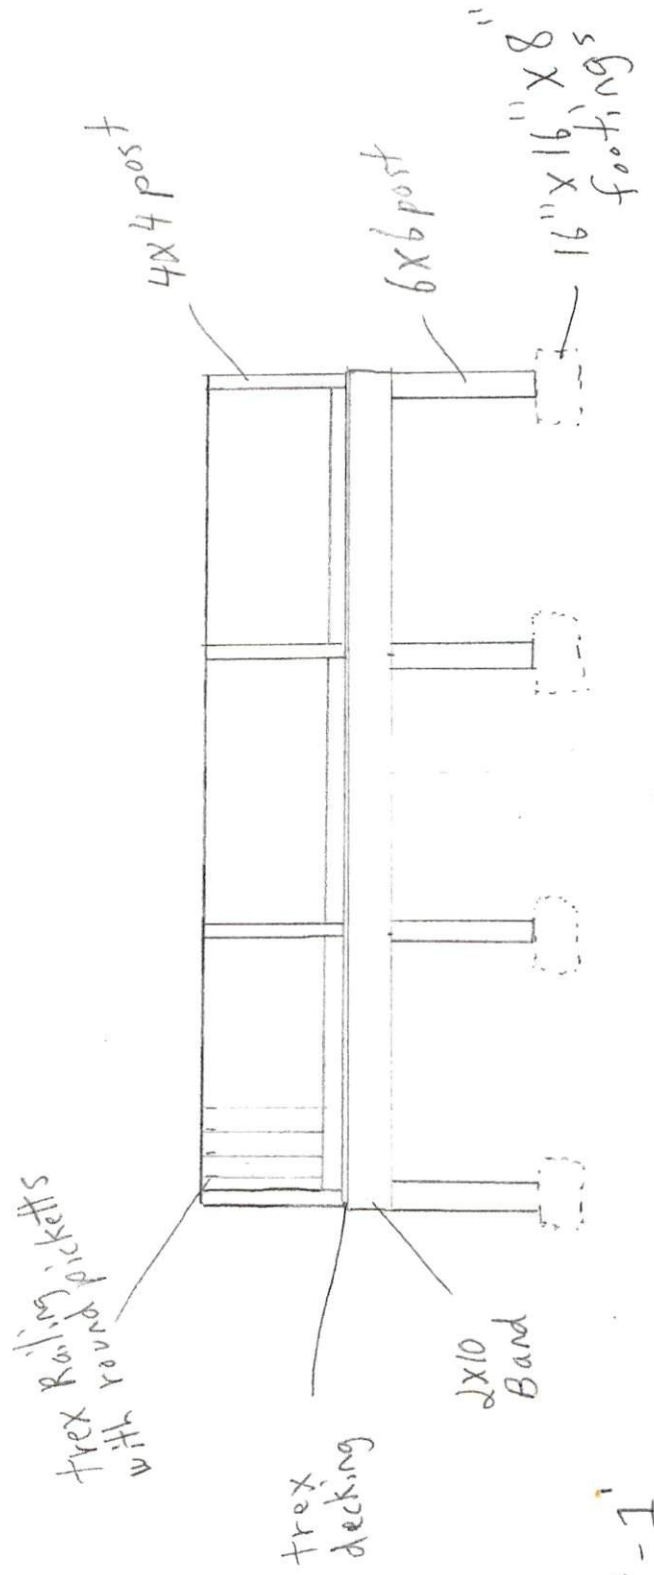

scale 1/4" = 1'

Billy Griggs 919-801-1405